

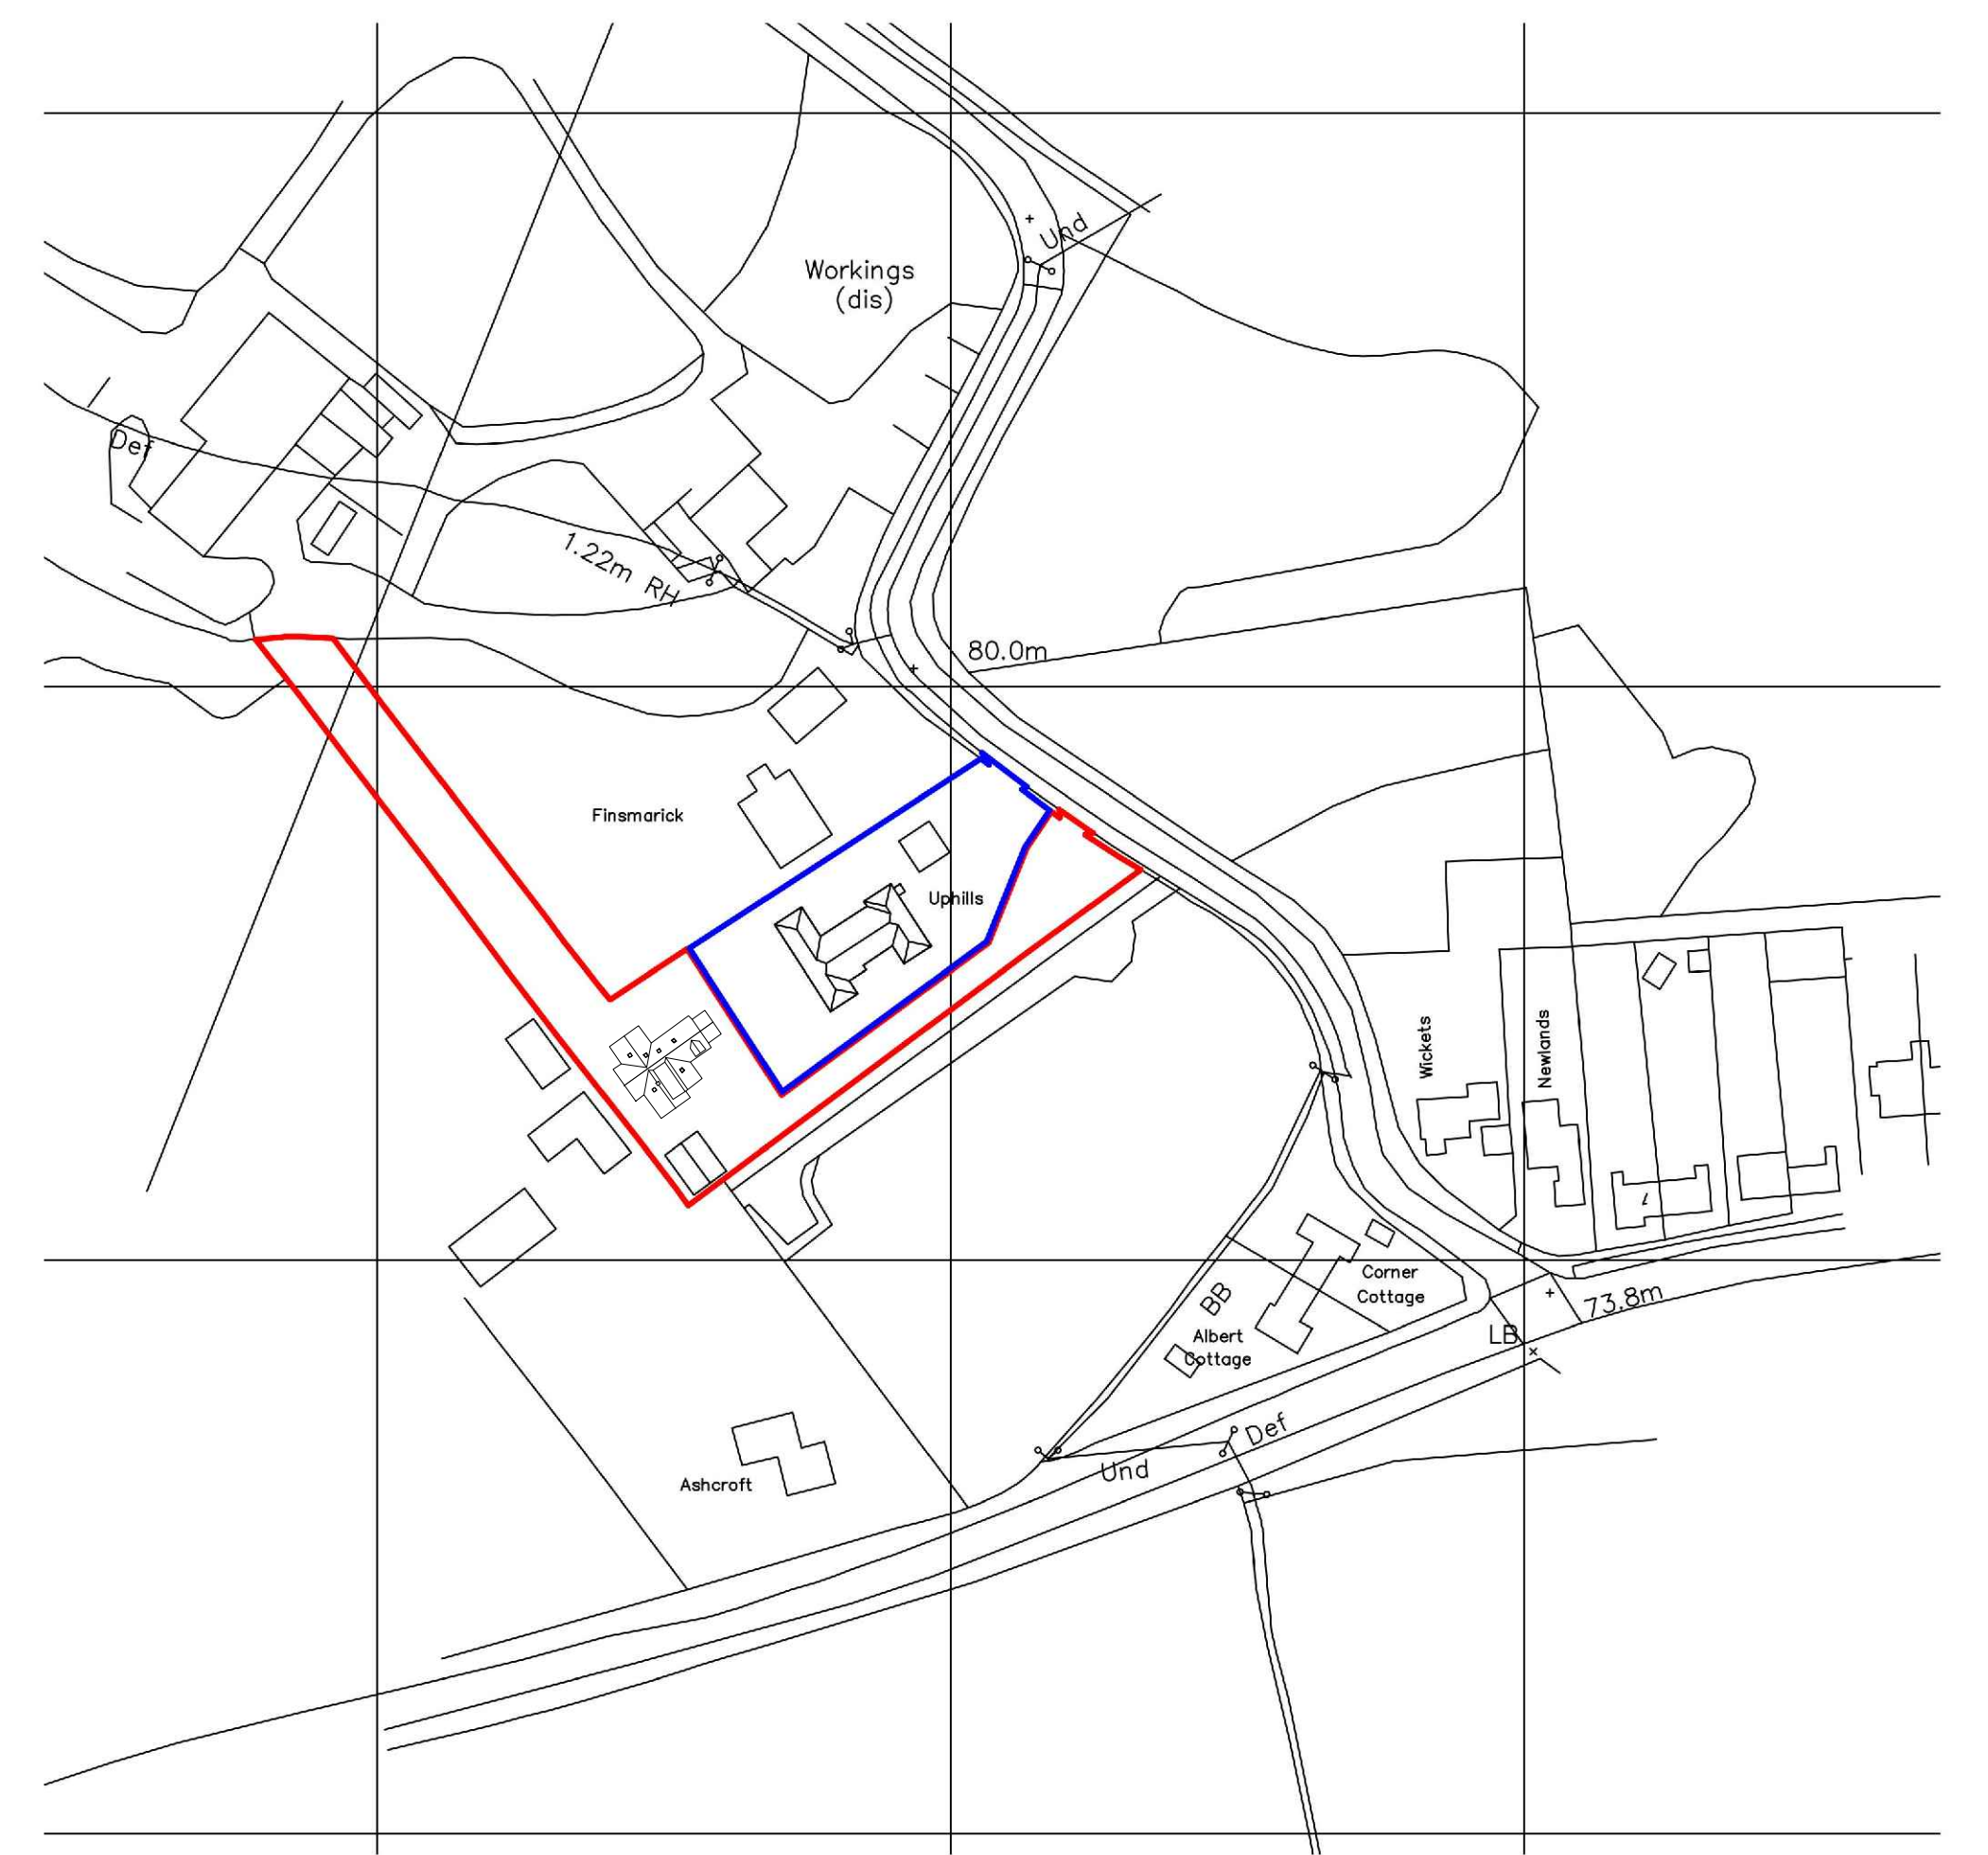


PROPOSED BLOCK AND ROOF PLAN

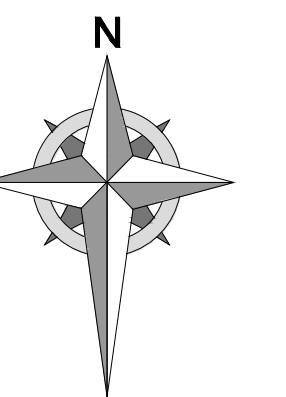

PROPOSED LOCATION PLAN

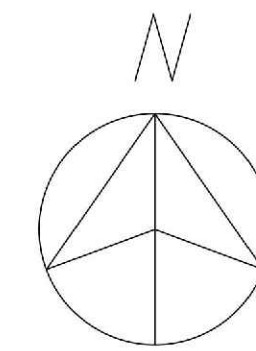

Project:-

**Wicken Bonhunt
Saffron Walden
Essex**

Description:-

**Proposed Block Roof &
Location Plan**

Scale:-
1-500 @ A1
1-1250 @ A1

Date:-
Jan 2024

Dwg no:-
CLG001-LP-01

Revision:-
00

www.pondesign.co.uk • info@pondesign.co.uk • 01376 572877