





Ground floor plan

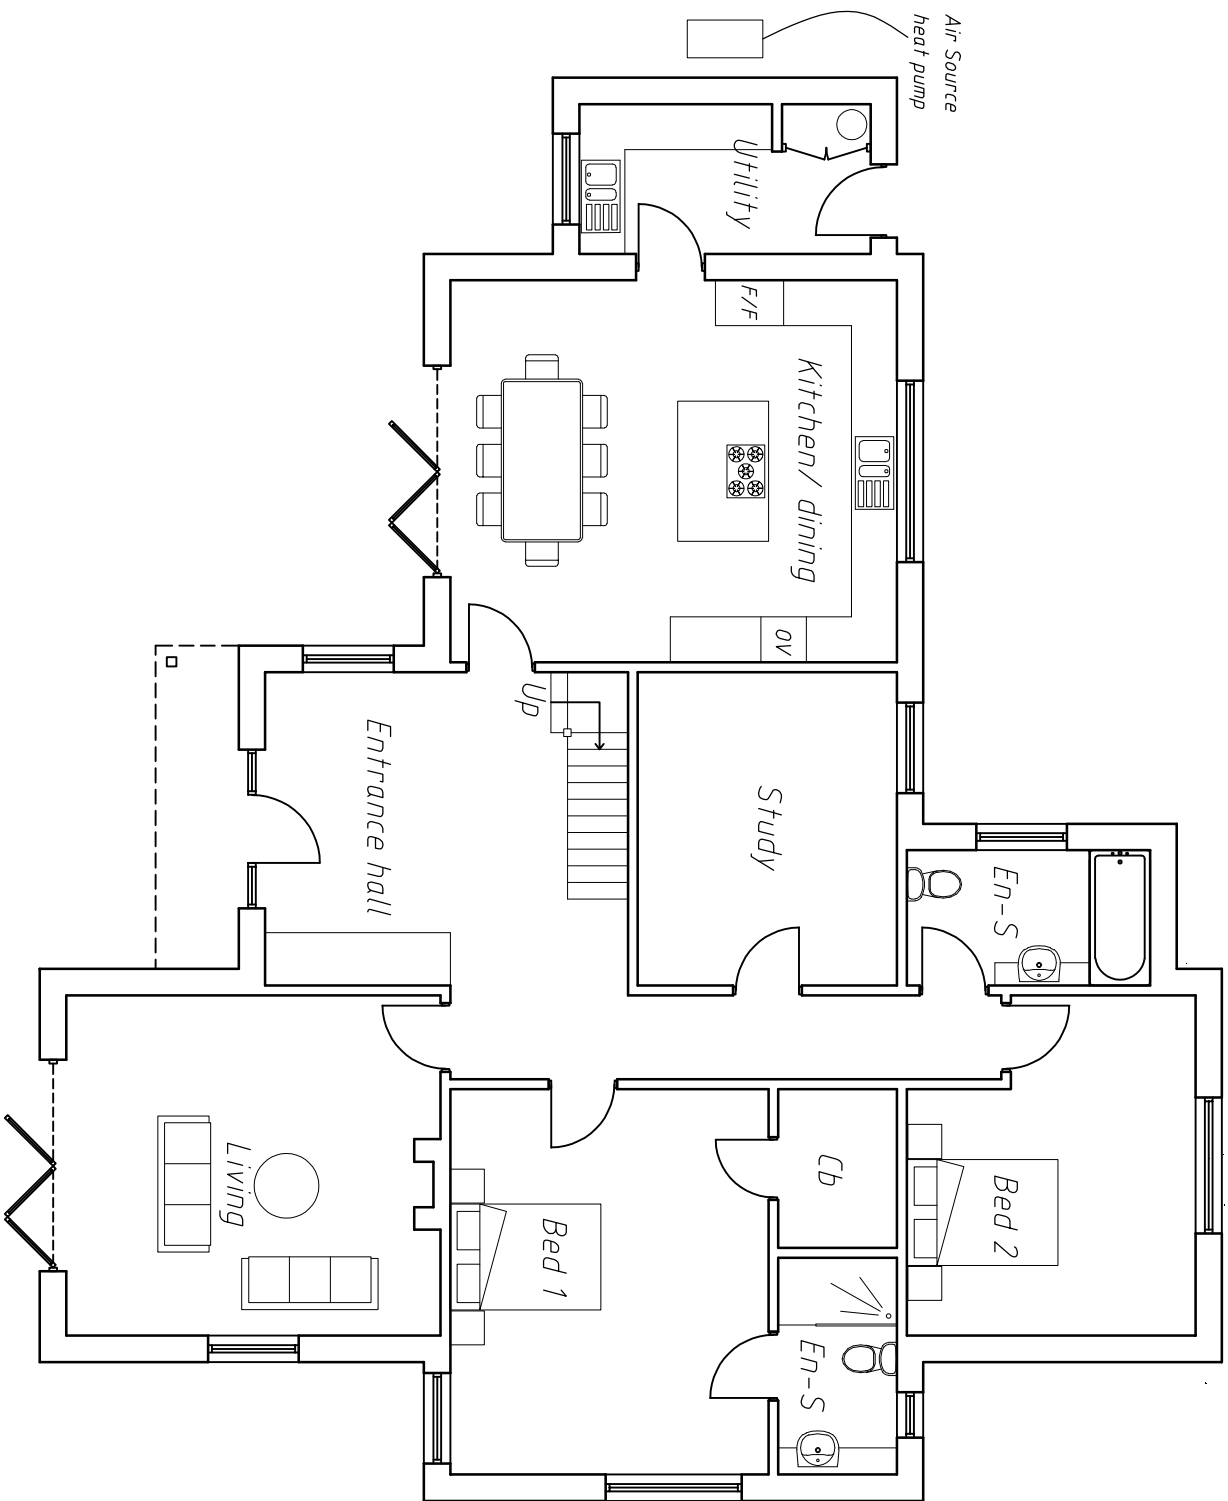

First floor plan

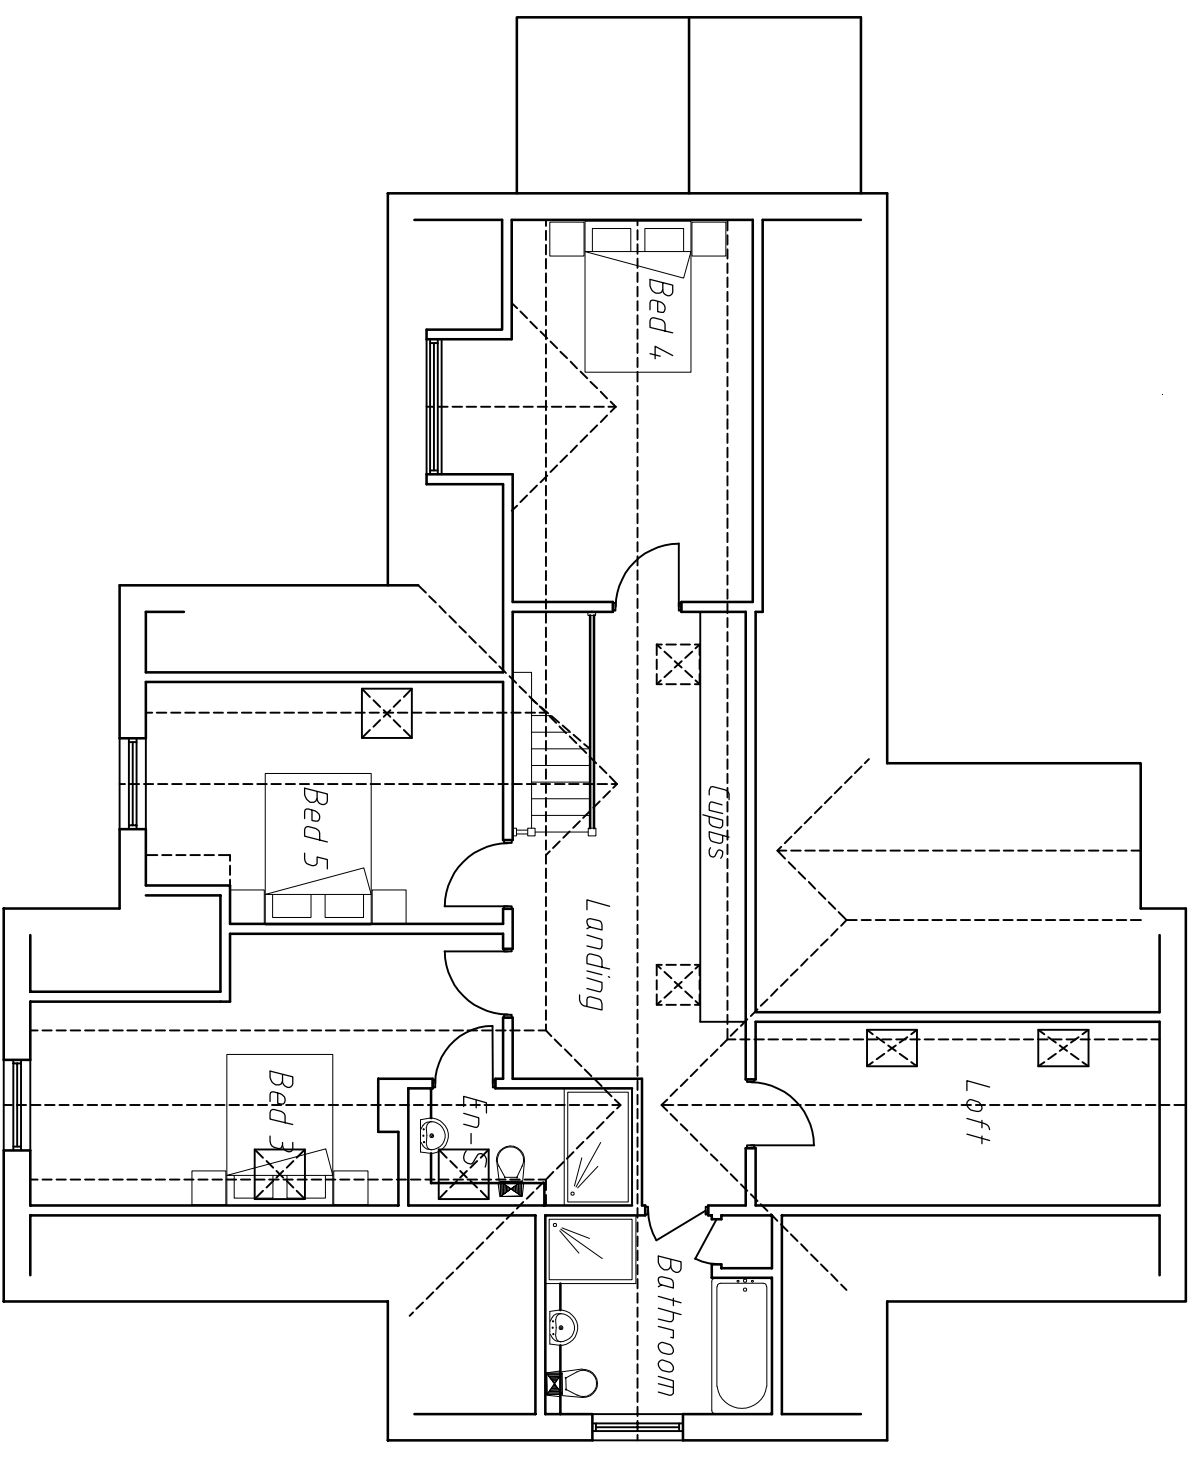

1:100

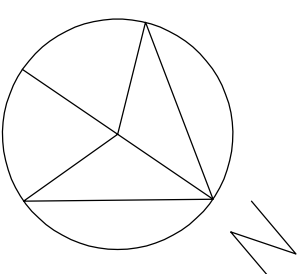 

<p><i>Uphills</i> Wicken Bonhunt Saffron Walden For Mr. L Davies</p>	
<p><i>Proposed GF and FF plans</i></p>	
<p>SCALE 1:100 @A3</p>	<p>DWG No. 2220.05</p>
<p>D O N A L D P U R K I S S C H A R T E R E D A R C H I T E C T S</p>	
<p>1A KING STREET SAFFRON WALDEN, ESSEX CB10 1HE TEL: 01799 523087 & 527202 E-mail: dpa@purkissarchitects.co.uk</p>	