



PROPOSED FRONT ELEVATION




PROPOSED RIGHT SIDE ELEVATION




PROPOSED REAR ELEVATION



PROPOSED LEFT SIDE ELEVATION

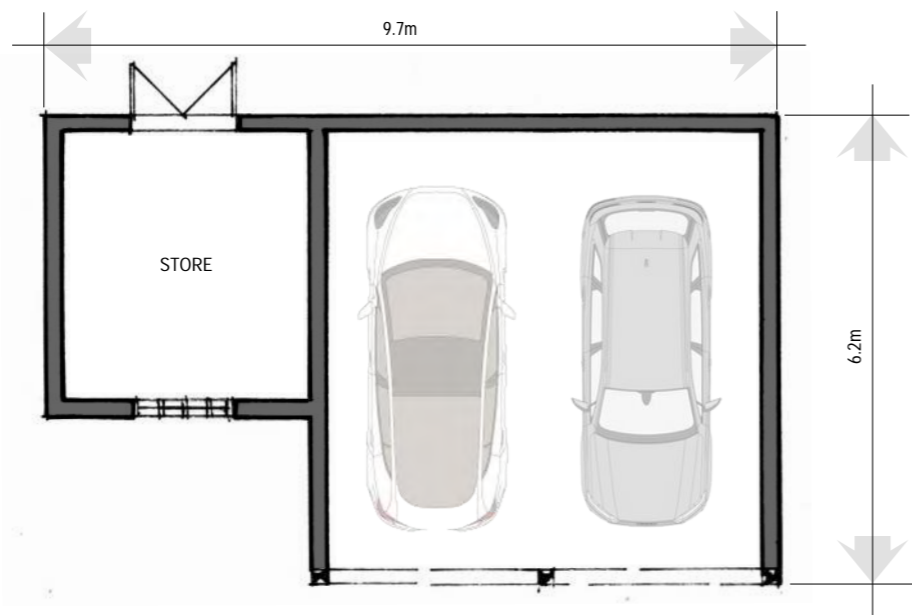

PROPOSED FLOOR PLAN

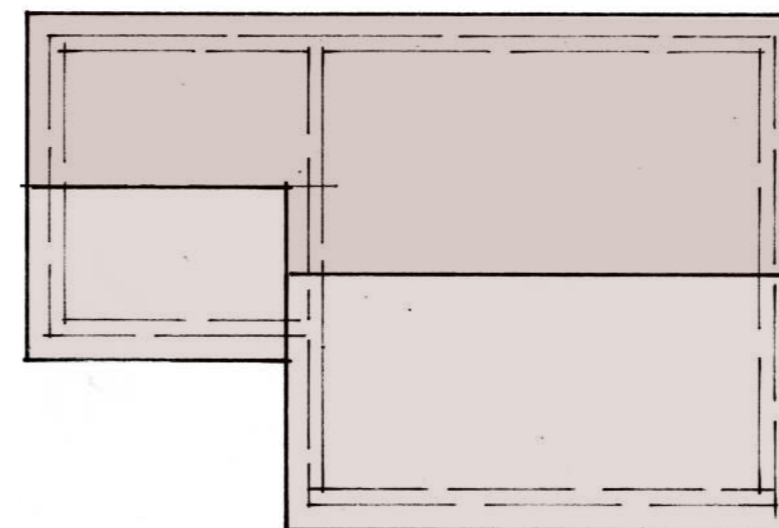

PROPOSED ROOF PLAN

Metres @ 1:100

For reference only - Do not scale from this drawing



PJT Design Ltd
 Waterside
 Splash Lane
 Wyton
 Huntingdon
 Cambs
 PE28 2AF

Studio 01480 464954
 Mobile 07977 474682
 Email pete@pjtdesign.co.uk
 Web www.pjtdesign.co.uk

Designed by PJT Design Ltd
 Copyright PJT Design Ltd 2022

PROPOSED EXTENSION AND REMODEL

GLENLOSSIE
 MILL ROAD
 DEBDEN
 SAFFRON WALDEN
 ESSEX
 CB11 3LB
 MR AND MRS SHIPPEN

SCALE 1:100 @ A3

DATE 28.01.22

DRAWN PJT

TITLE PROPOSED OUTBUILDING - PLAN, ROOF PLAN AND ELEVATIONS

DRAWING NUMBER LTD175.012