

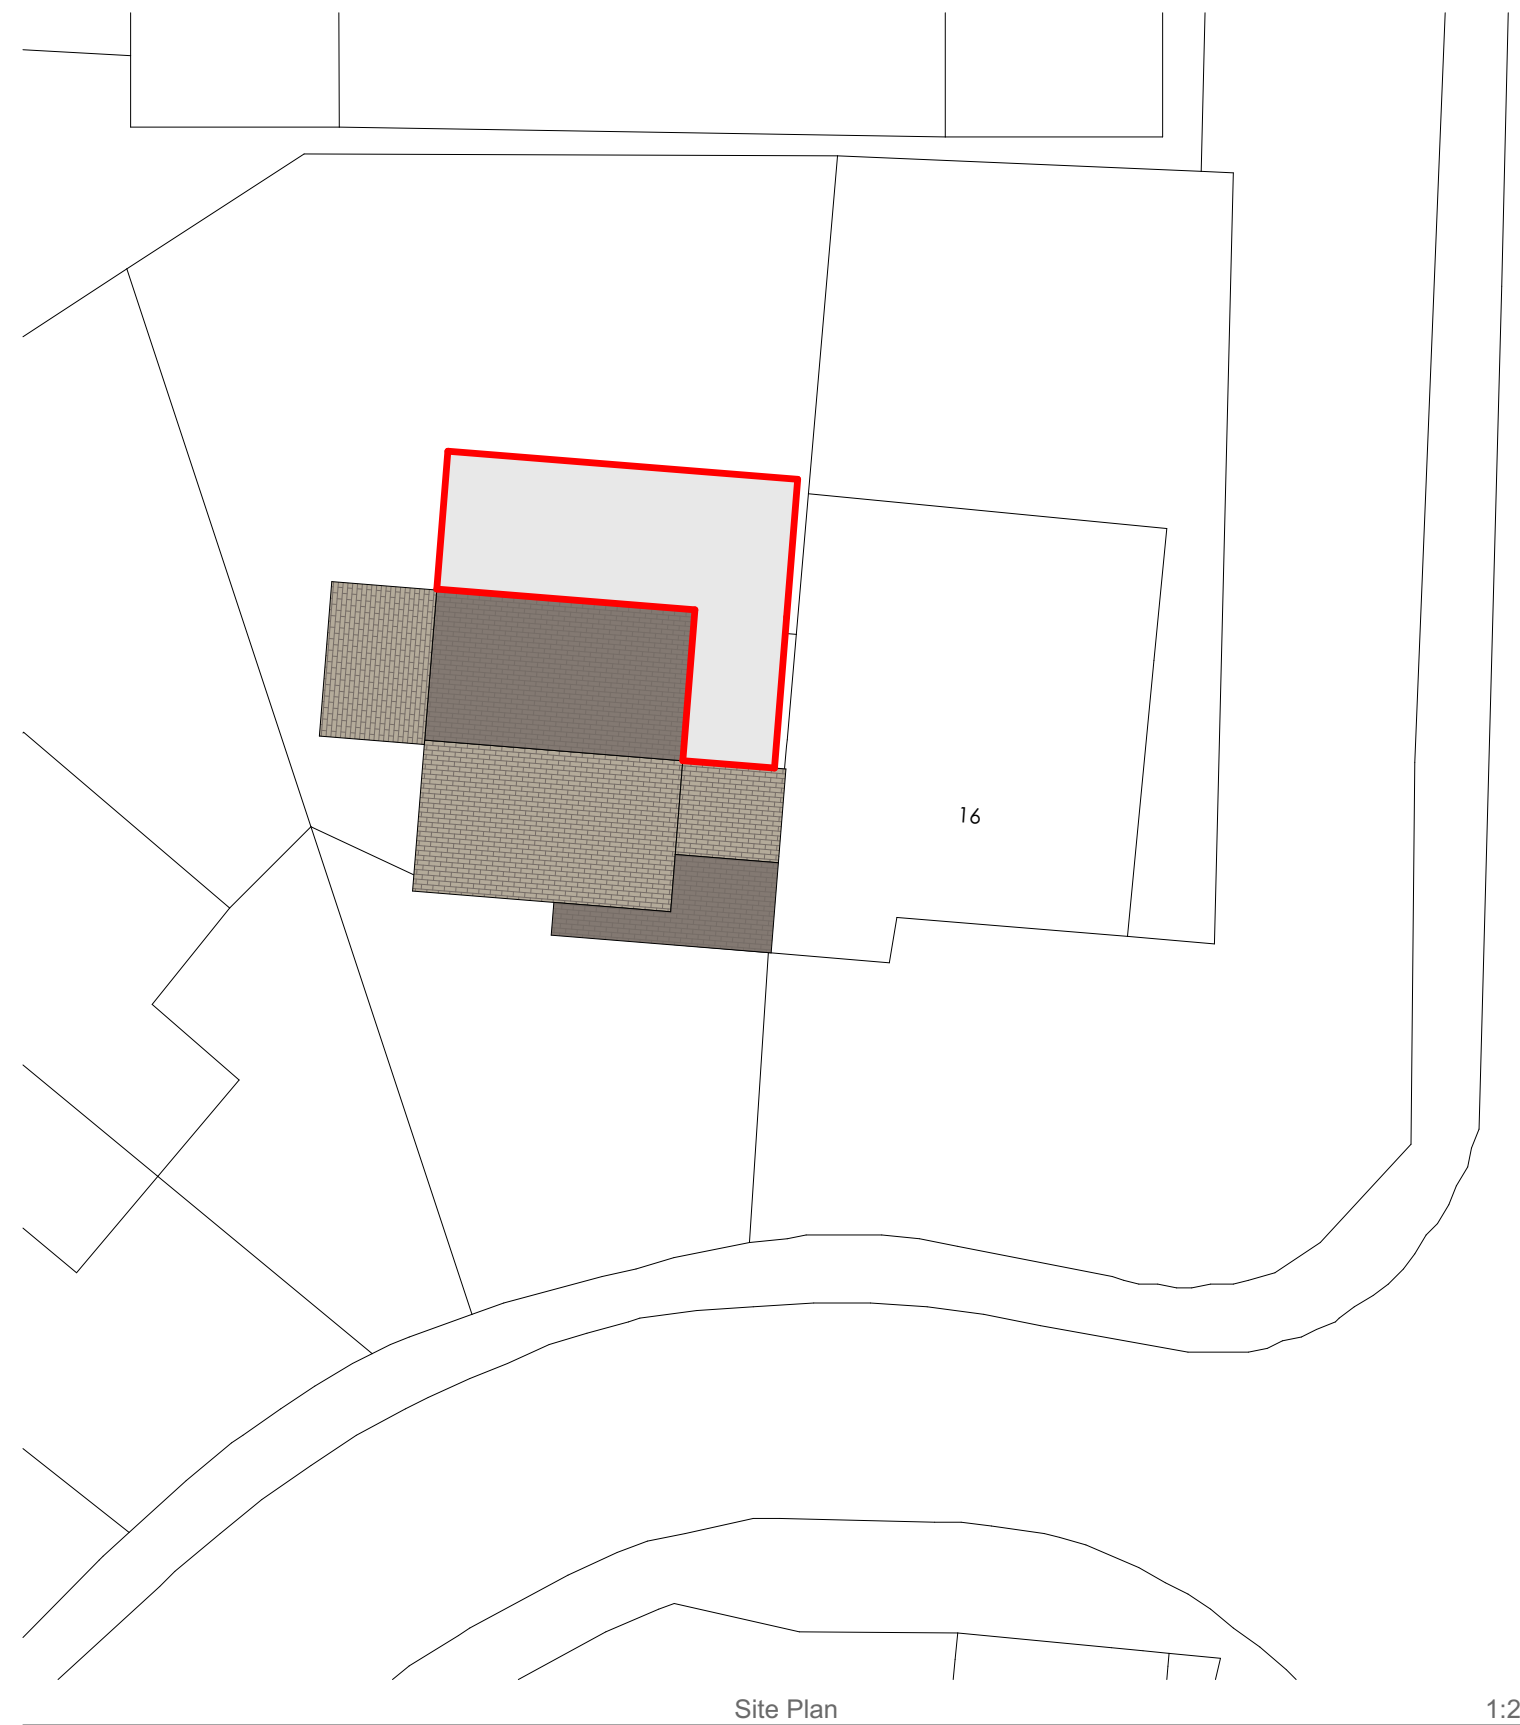


- NOTE:**
1. All dimensions/descriptions are to be checked. Discrepancies are to be reported immediately.
  2. NO dimensions to be scaled off this drawing.
  3. ANY changes in materials must be approved by the architect, building control and planning if applicable prior to order.
  4. All drawings to be read in conjunction with structural drawings.

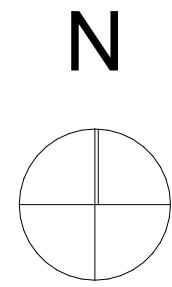

Site Location Plan 1:1250

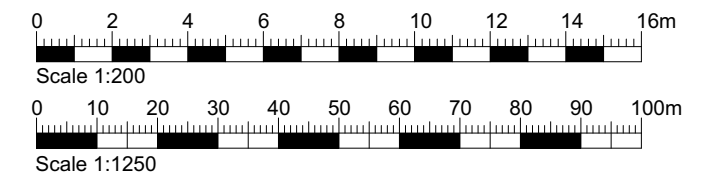

Issue Date	Description	Rev
23/01/2024	Altered scheme	P2
15/05/2023	Proposed	P1

<b>REVISIONS</b>	
<b>STATUS</b>	Altered scheme

**FREEMAN**  
Architecture Ltd

Chartered Architectural Technologist  
 MOB: 07896803747  
 EMAIL: info@freeman-architecture.co.uk  
 www.freeman-architecture.co.uk

**PROJECT** 15 Lee Close,  
Charlbury,  
OX7 3SG

For - Mr & Mrs Porter

**DRAWING TITLE**  
Proposed Site plan & Location Plan

<b>SCALE</b> 1:1250, 1:200	<b>DATE</b> January 24
<b>DRAWING NUMBER</b> 23008.08	<b>REV.</b> P2 <span style="float: right;">A2</span>