



LAND SOUTH WEST OF NORTHOLME COTTAGE | NORTH END | ALVINGHAM | LOUTH | LINCOLNSHIRE | LN11 0QH


LAYOUTS

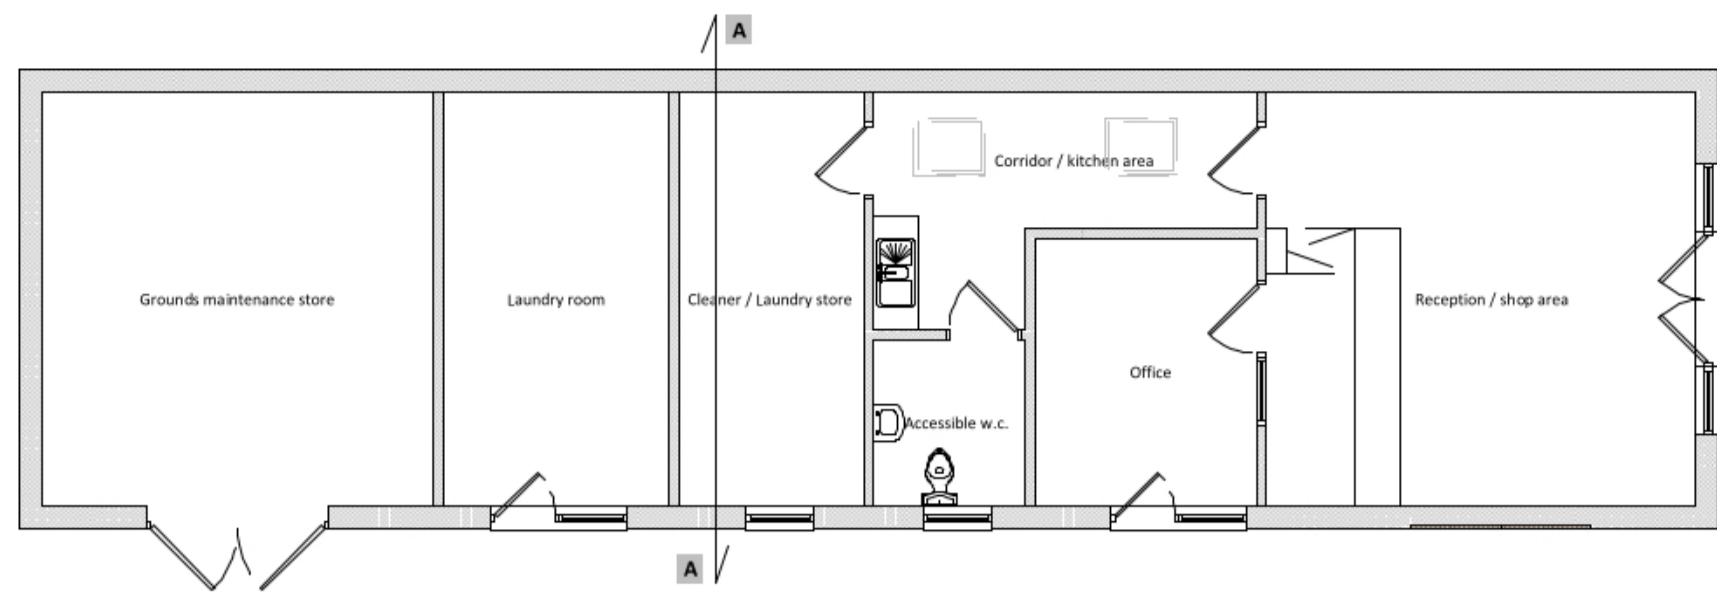

GROUND FLOOR

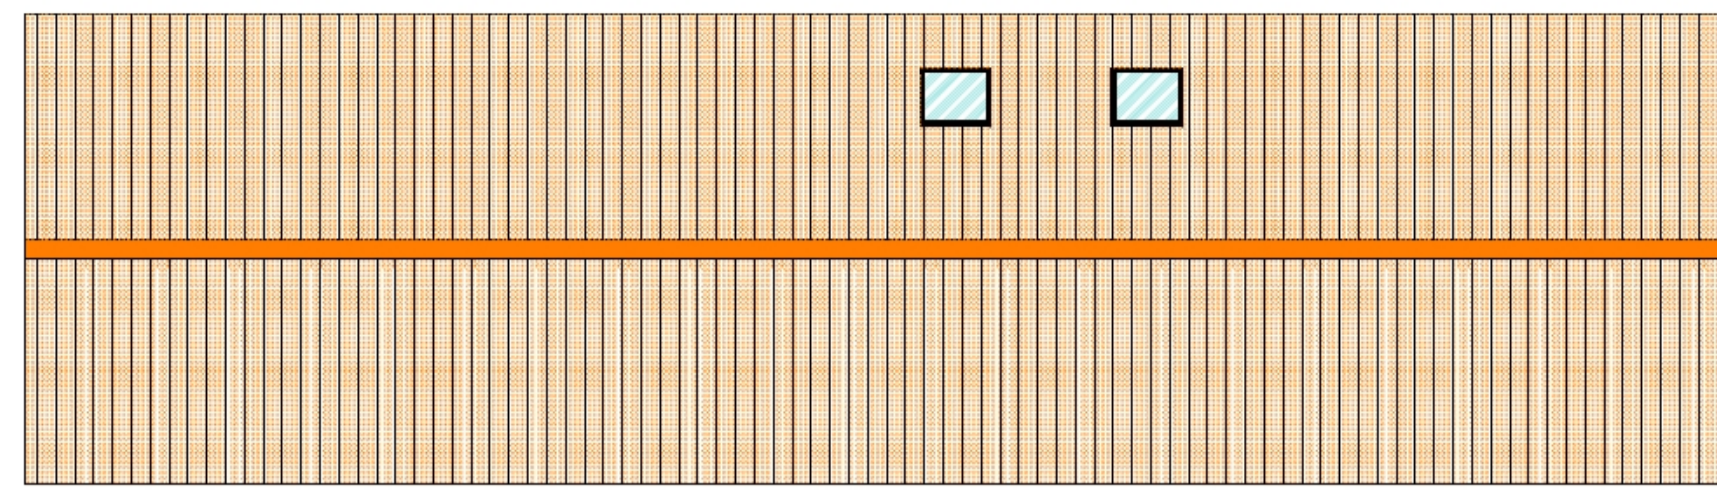


ROOF PLAN

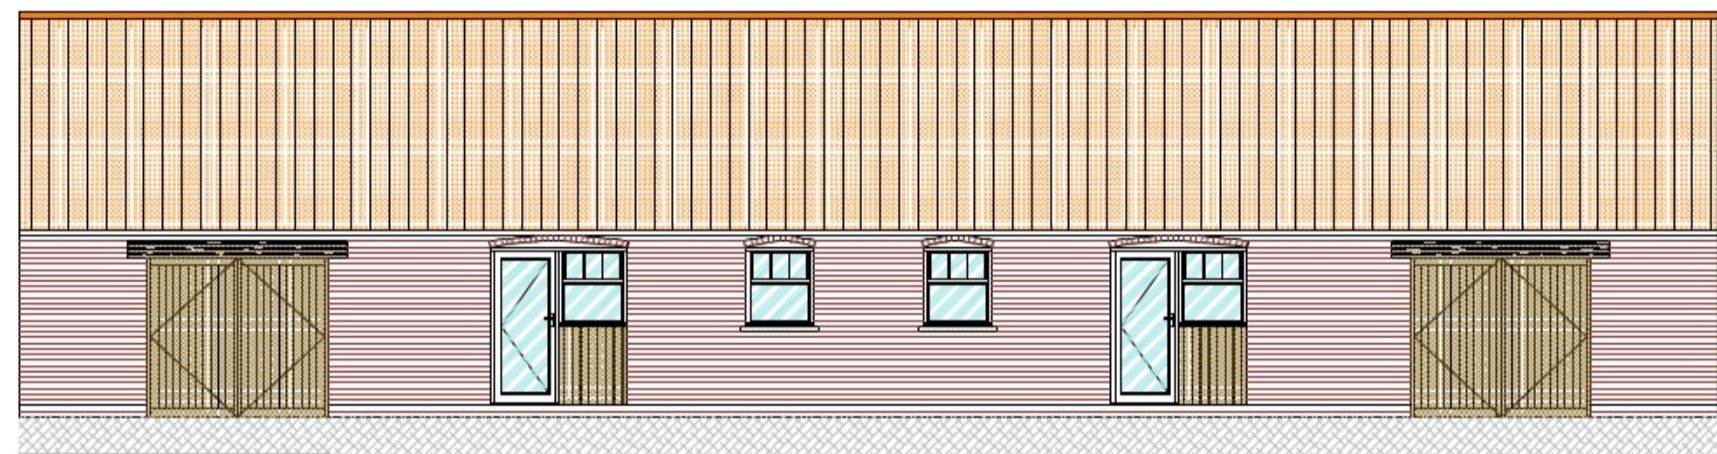


SOUTH WESTERN




SOUTH EASTERN

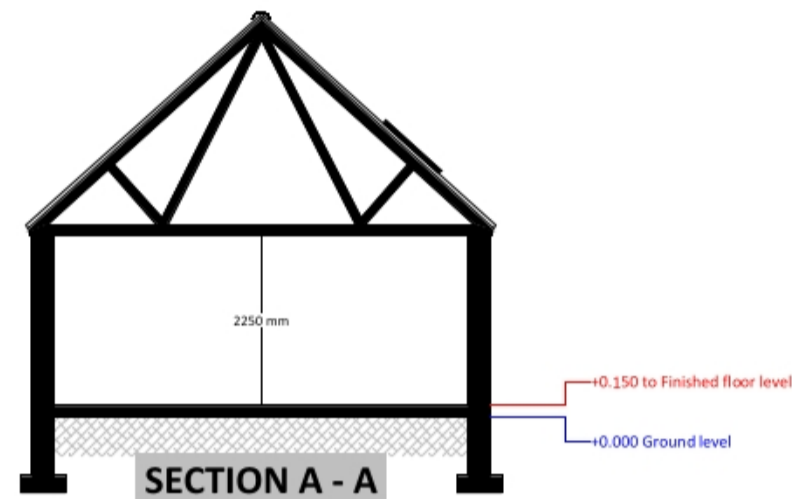

SECTION A - A

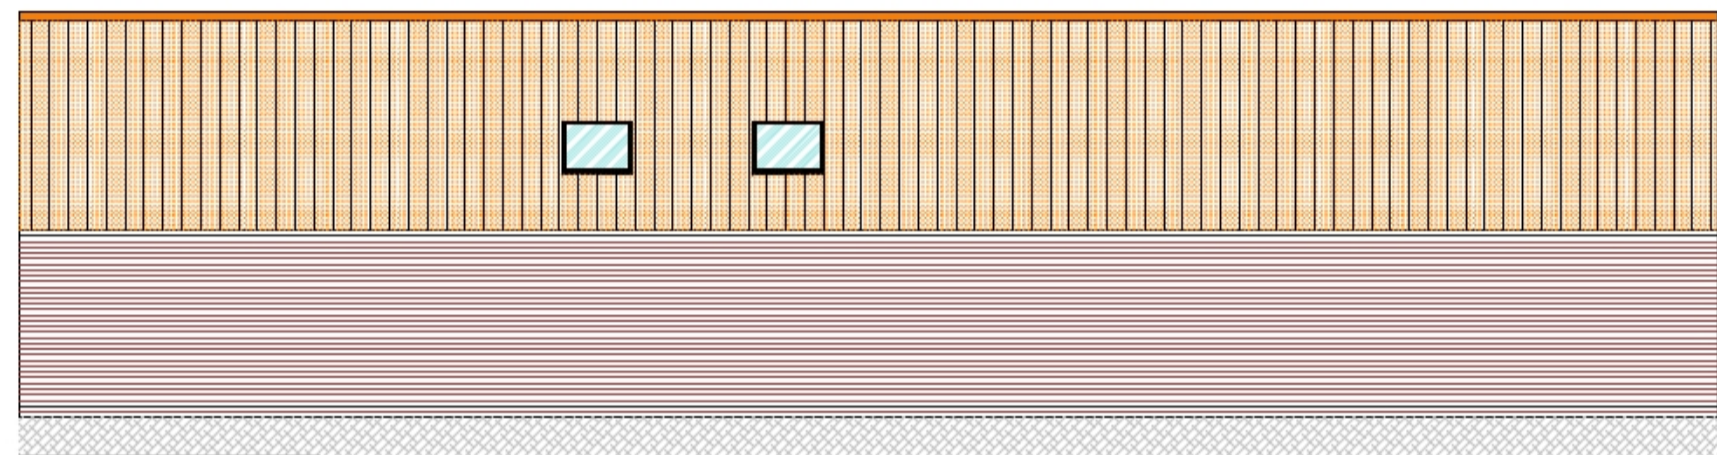

NORTH EASTERN

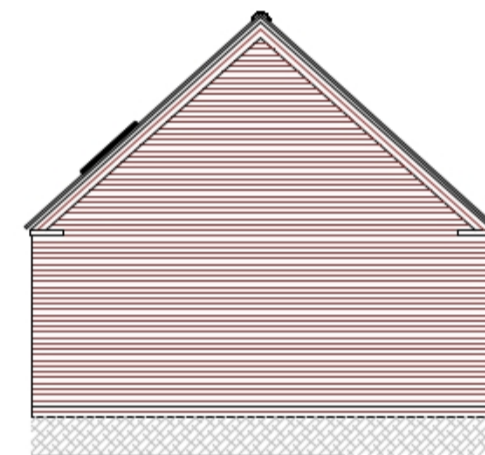


NORTH WESTERN




SITE LAYOUT PLAN - SCALE 1 : 500

ELEVATIONS


LAYOUTS - PLOTS 3, 4 & 5

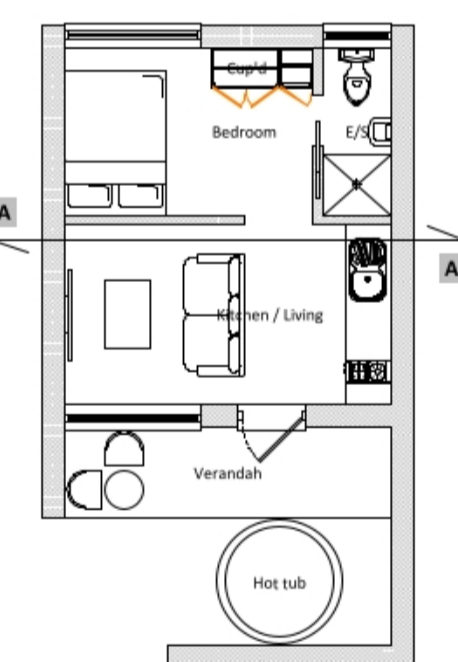

GROUND FLOOR

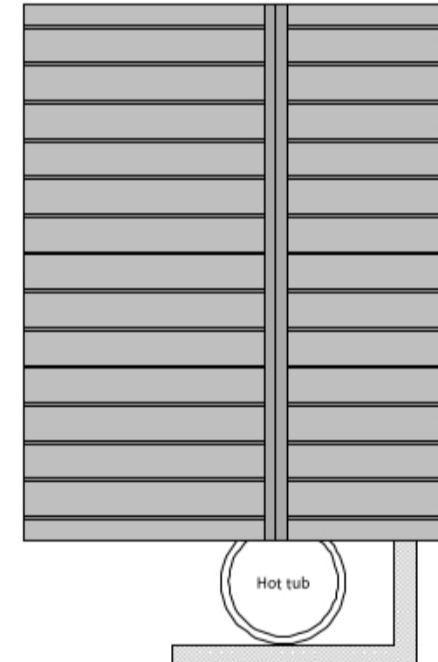


ROOF PLAN

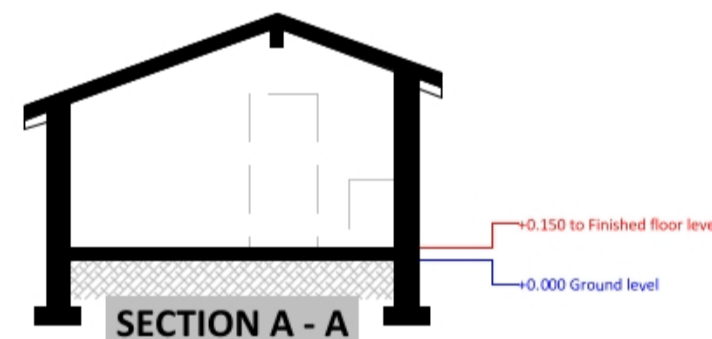


SECTION A - A


LAYOUTS - PLOTS 1 & 2

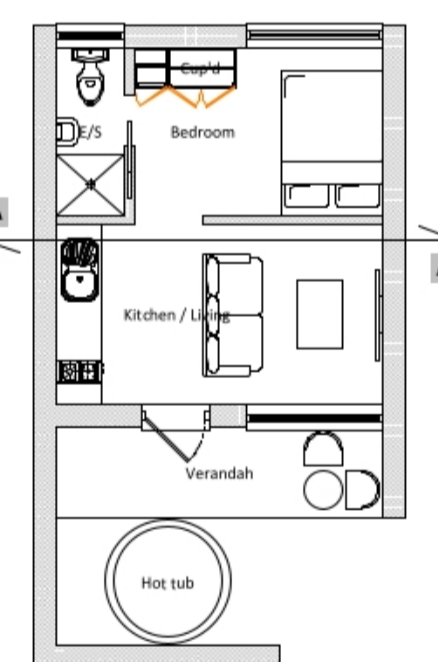

GROUND FLOOR

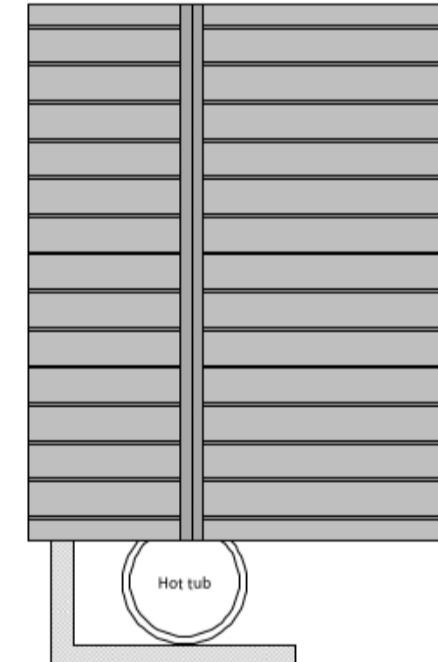


ROOF PLAN

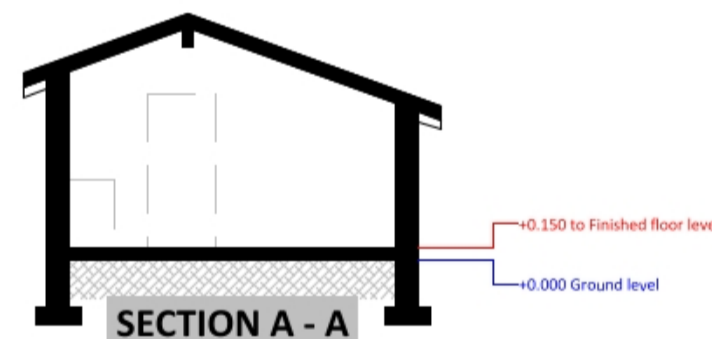


SECTION A - A


ELEVATIONS - PLOTS 3, 4 & 5

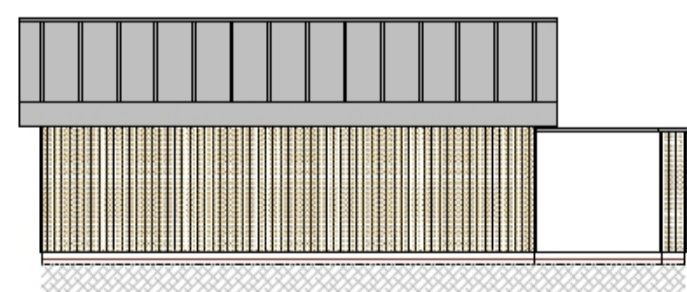


WESTERN - PLOT 3
NORTH EASTERN - PLOTS 4 & 5

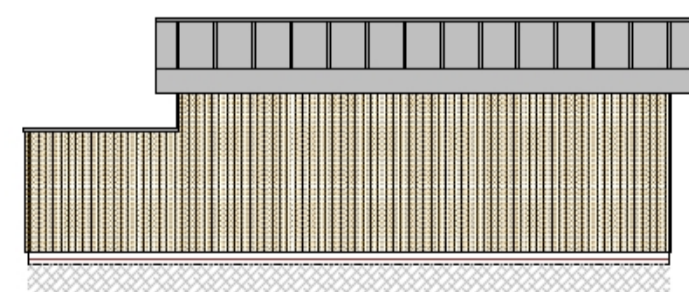


EASTERN - PLOT 3
SOUTH WESTERN - PLOTS 4 & 5

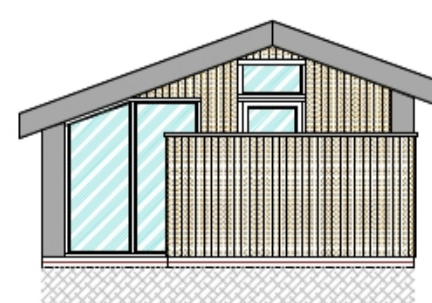

SOUTHERN - PLOT 3
NORTH WESTERN - PLOTS 4 & 5

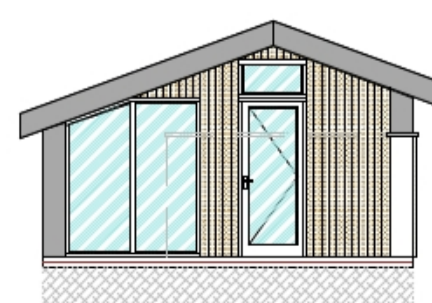


SOUTHERN - PLOT 3 (without privacy wall)
NORTH WESTERN - PLOTS 4 & 5 (without privacy wall)

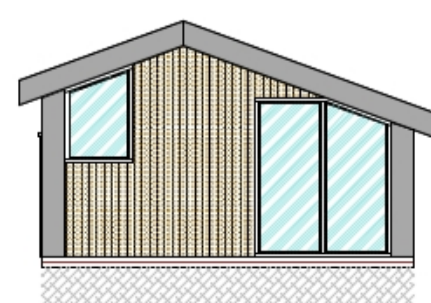


NORTHERN - PLOT 3
SOUTH EASTERN - PLOTS 4 & 5


ELEVATIONS - PLOTS 1 & 2

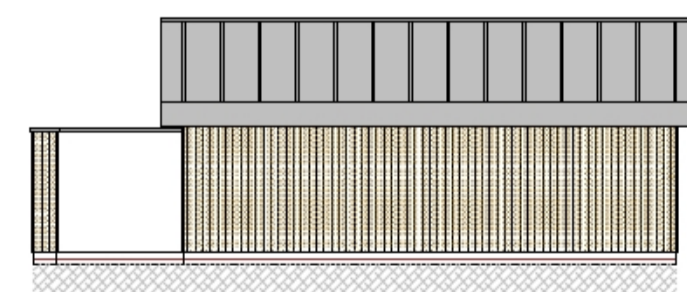


EASTERN - PLOTS 1 & 2

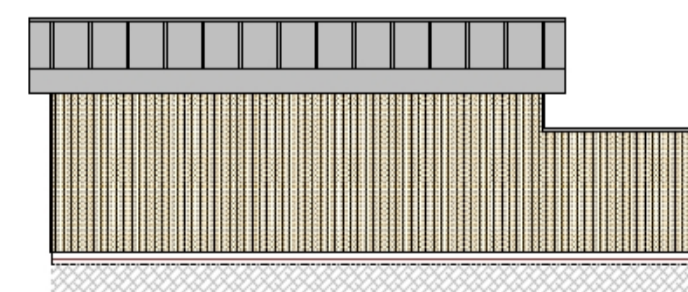


WESTERN - PLOTS 1 & 2

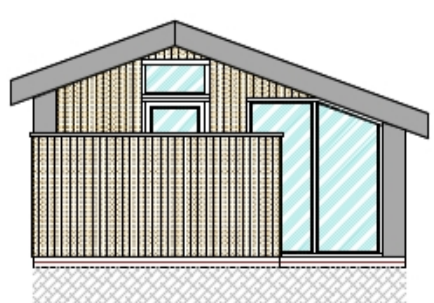

SOUTHERN - PLOTS 1 & 2

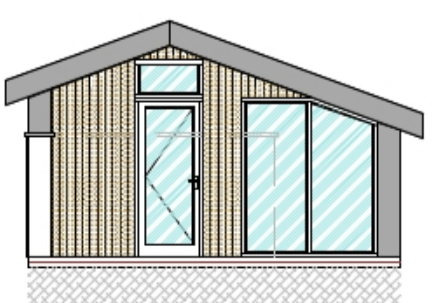

SOUTHERN - PLOTS 1 & 2 (without privacy wall)

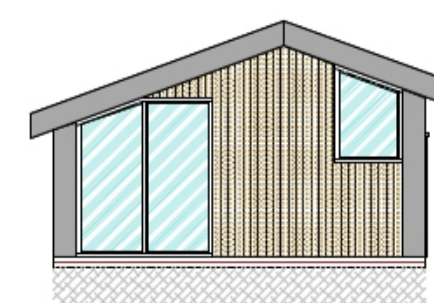

NORTHERN - PLOTS 1 & 2



SITE LOCATION PLAN - SCALE 1 : 2500

DATE	REVISION	PREFIX
January 2024	Amendments to scheme for validation purposes	A

For-Ward Planning Consultancy Limited

45 Newbridge Hill
Louth
Lincolnshire
LN11 0NQ

Mobile - 07872 919007
e-mail - carlforman1978@aol.com

PROJECT

Erection of 5no. glamping pods with associated amenity building and creation of vehicular access and parking area

LOCATION

Land south west of Northholme Cottage
North End
Alvingham
Louth
LN11 0QH

TITLE	Plans and elevations	DRAWING NUMBER
DATE	December 2023	544 - 23 - 01
SCALE	1 : 100 (Unless Stated)	
REVISION		

COPYRIGHT OF THIS DRAWING BELONGS TO FOR-WARD PLANNING CONSULTANCY LIMITED