



SITE Boundary

SITE Boundary

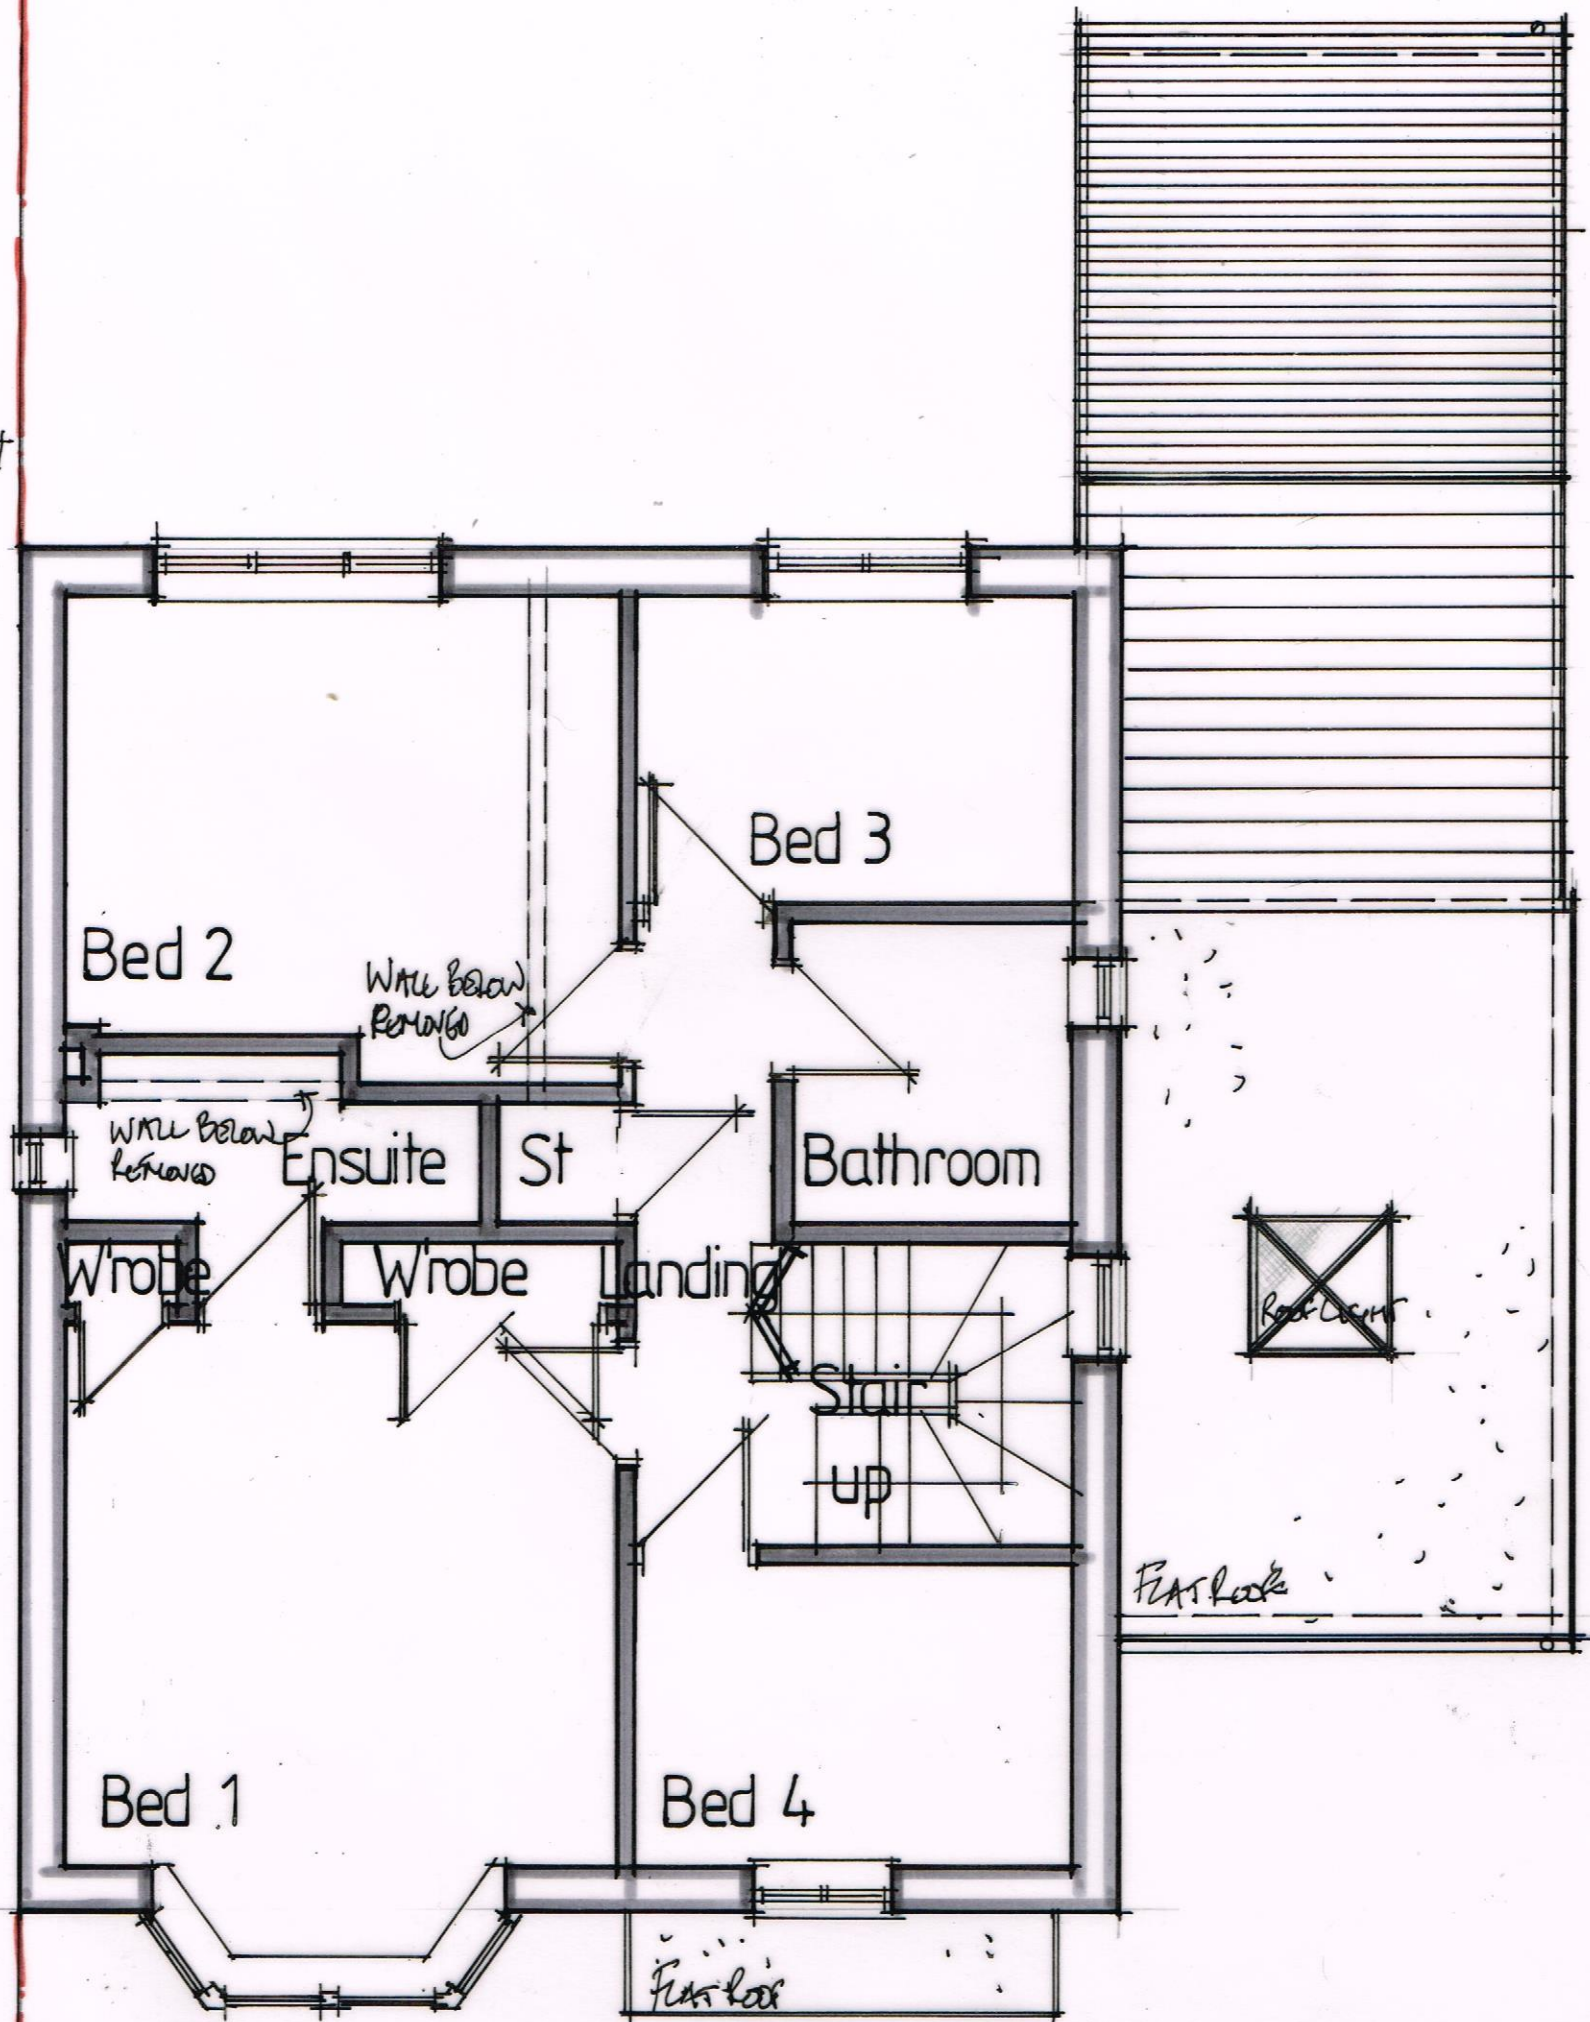

SITE Boundary

	Project: 34 Pinkers Mead; Emersons Green	Date: 07.01.24
	Client: Mr & Mrs Bawn	Drawn: AK
	Drawing: Proposed First Floor Plan	Scale: 1:50@A3
	Drg No: BAWN/2024/002	Rev:

This drawing is protected under copyright and it shall not be reproduced in part or whole without prior express permission of Design Build Solutions Ltd.
DO NOT SCALE THIS DRAWING