


GROUND FLOOR PLAN  
(Existing)



FIRST FLOOR PLAN  
(Existing)

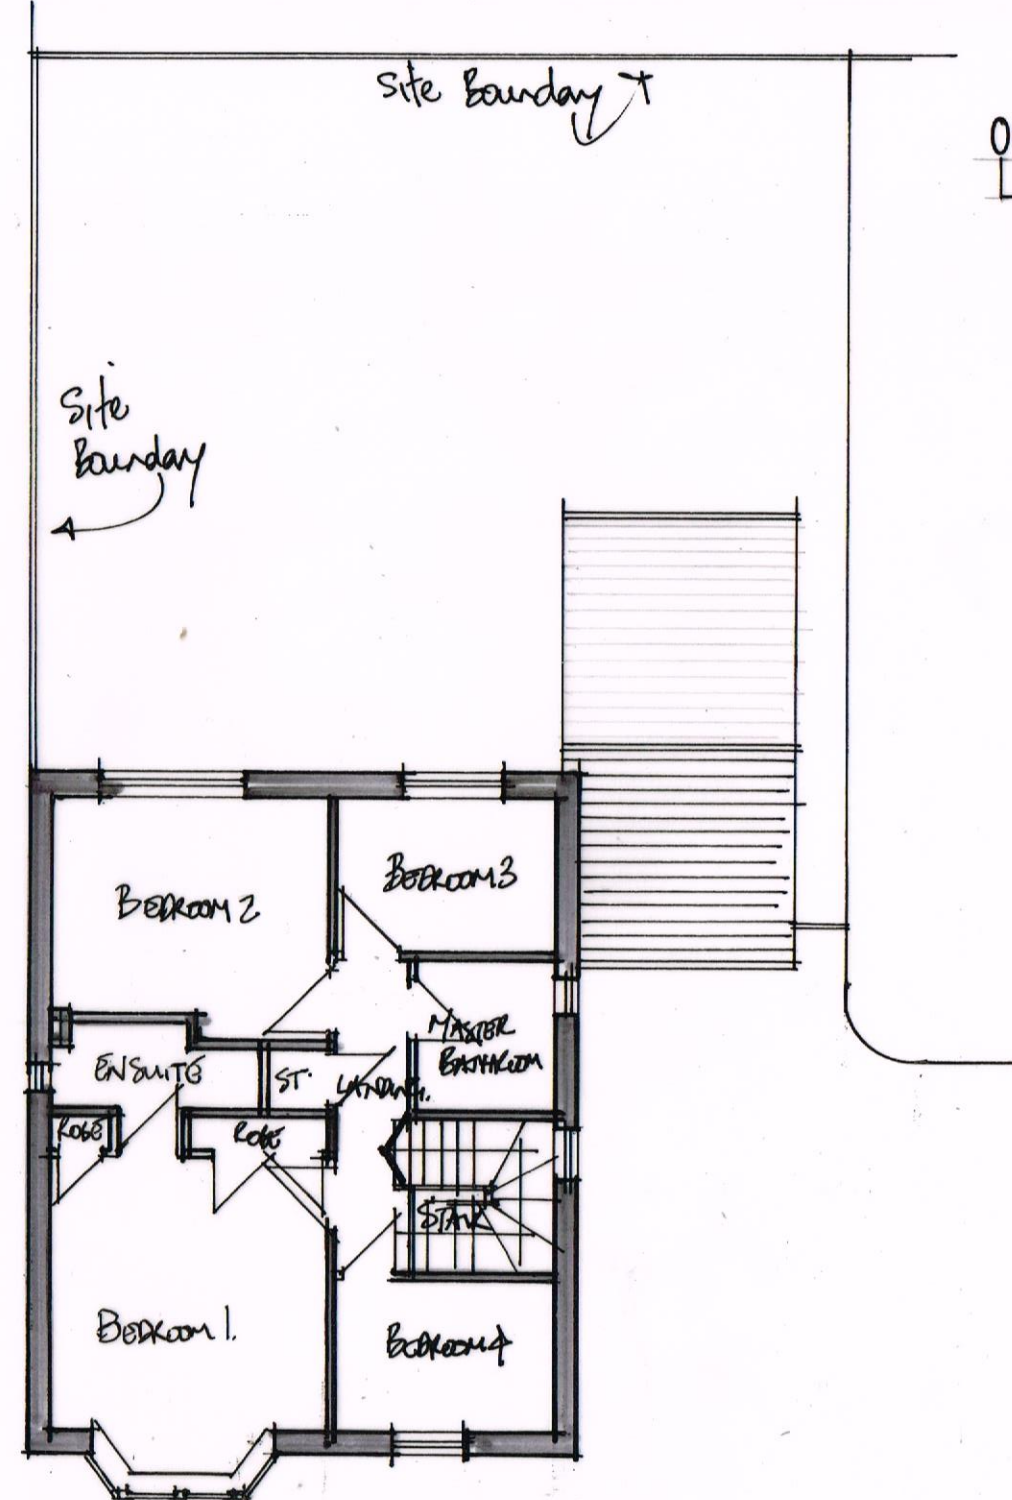

Project:	34 Pinkers Mead; Emersons Green	Date:	28.01.24
Client:	Mr & Mrs Bawn	Drawn:	AK
Drawing:	Existing Floor Plans	Scale:	1:100@A3
Dwg No:	<b>BAWN/2024/005</b>	Rev:	