

PLANNING SUBMISSION

FIRST FLOOR LAYOUT

Cherry Tree

PROPOSED HOUSE

45DEGREE LINE

THE WOODYARD

FAIRVIEW COTTAGE


GREEN VIEW



PROPOSED STREET SCENE



EXISTING STREET SCENE

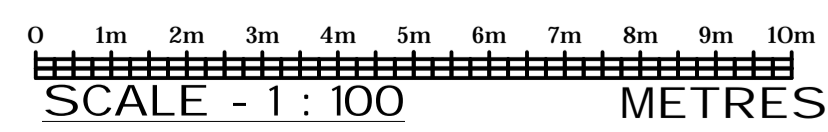

B	10/24	FINAL DRAWING REVIEW
A	21/07/23	CLIENT MEETING - DESIGN REVIEW
D	25/09/21	FIRST ISSUE
REV	DATE	AMENDMENT
		DRN CHRD APP'D
<p>MBS Asgard House Ltd. t/a MBS Project Management</p>		
<p><small>DO NOT SCALE THIS DRAWING. DO NOT REPRODUCE OR DISTRIBUTE COPYRIGHT OF THIS DRAWING IS RESERVED. IT IS NOT TO BE REPRODUCED OR TRANSMITTED IN ANY FORM OR BY ANY MEANS WITHOUT THE WRITTEN CONSENT OF MBS PROJECT MANAGEMENT TEL: 07775 89155 EMAIL: kenmcadie@sky.com</small></p>		
PROJECT: HOUSE AT THE WOODYARD		
CLIENT: COLLIN AND HELEN MANNING		
ADDRESS: THE WOODYARD THE GREEN SARRATT W03 6BH		
DRAWING TITLE: SITE PLAN - FIRST FLOOR DETAILS		
DRAWING No: WYTG 201		
SCALE: 1:100	SIZE: A1	REV: 8