



PLANNING SUBMISSION

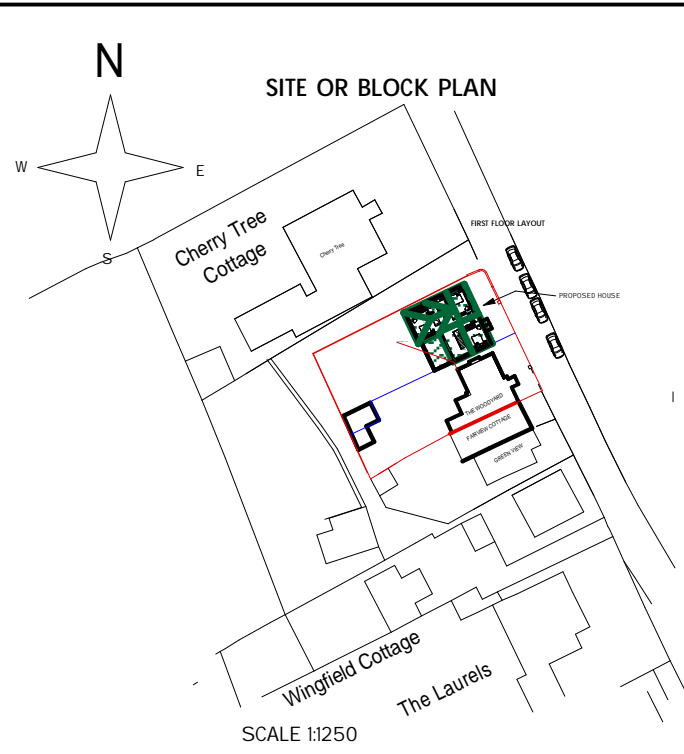

45 degree line

habitable floor space first floor. 37.11 sq.m.

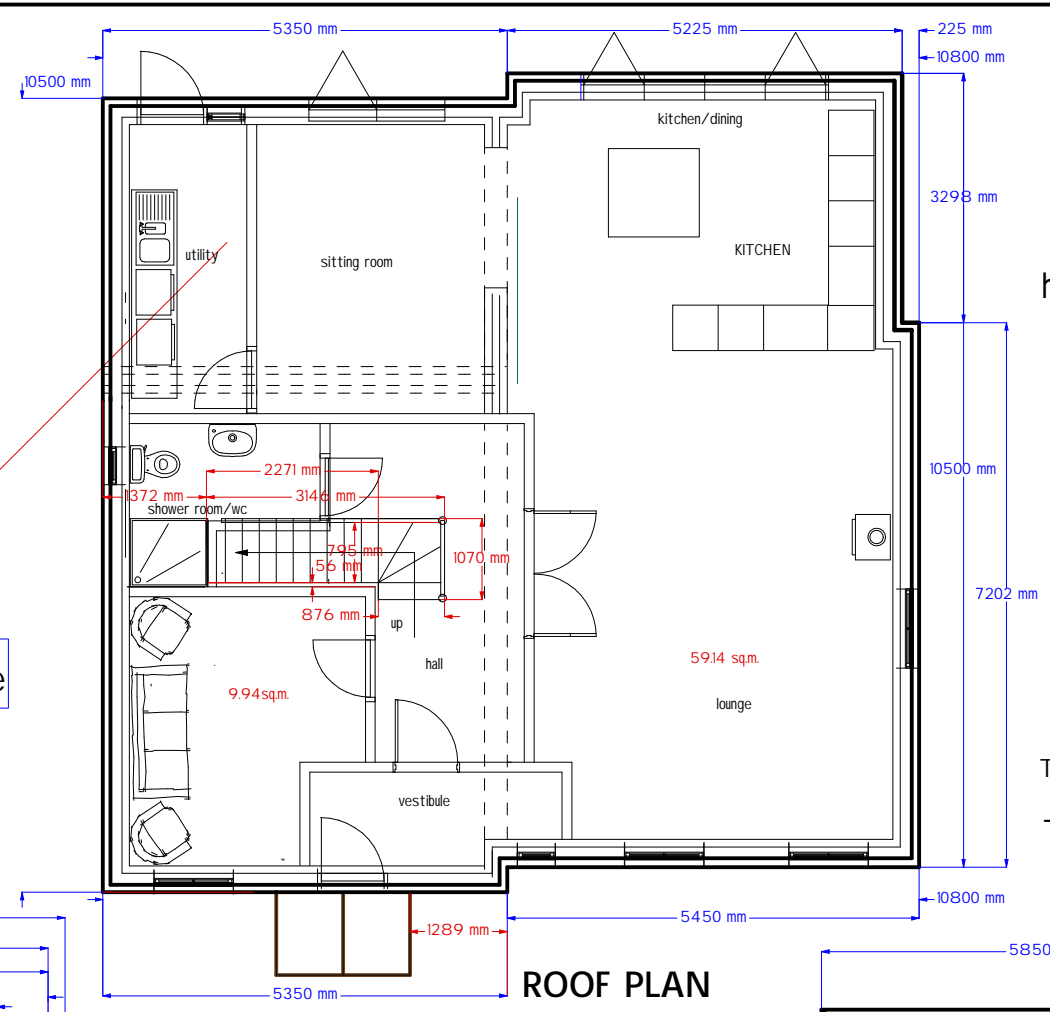

habitable floor space gd. floor. 69 sq.m.




GROSS INTERNAL FLOOR SPACE
GROUND FLOOR 97.87 SQ. METRES
FIRST FLOOR 78.82 SQ. METRES
TOTAL AREA - FLOOR SPACE - 176.69 SQ. METRES

OVERALL GIA EXCLUDING INTERNAL WALLS
IS 176.69 SQ. METRES COMPRISING
GROUND FLOOR 97.87 SQ.M.
FIRST FLOOR 78.82 SQ.M.

TOTAL HABITABLE FLOOR SPACE 106.11 SQ.M.

TOTAL FLOOR AREA [gia] 176.69 SQ.M.

ROOF PLAN

 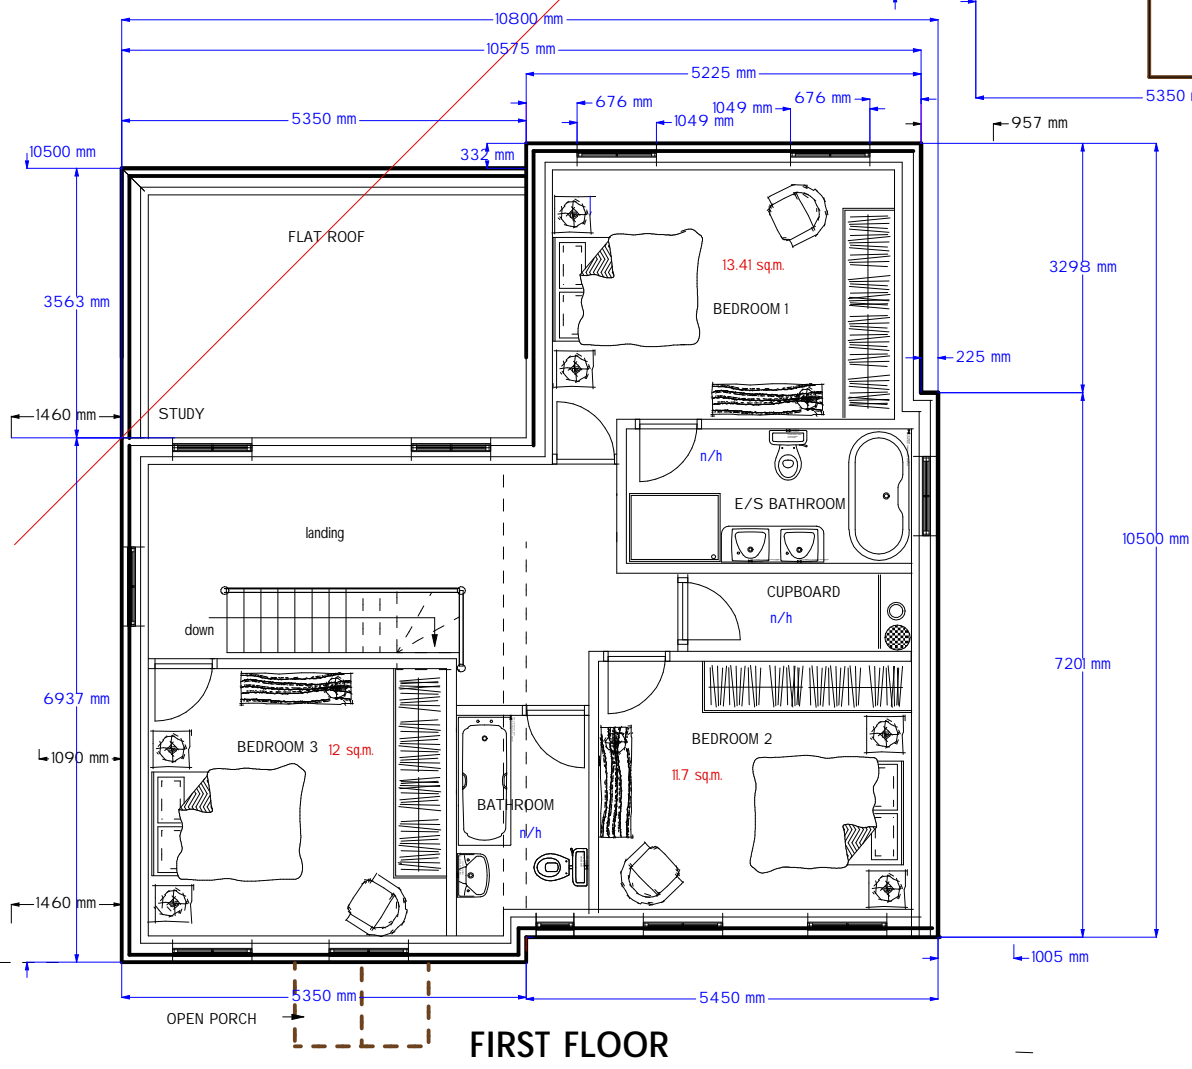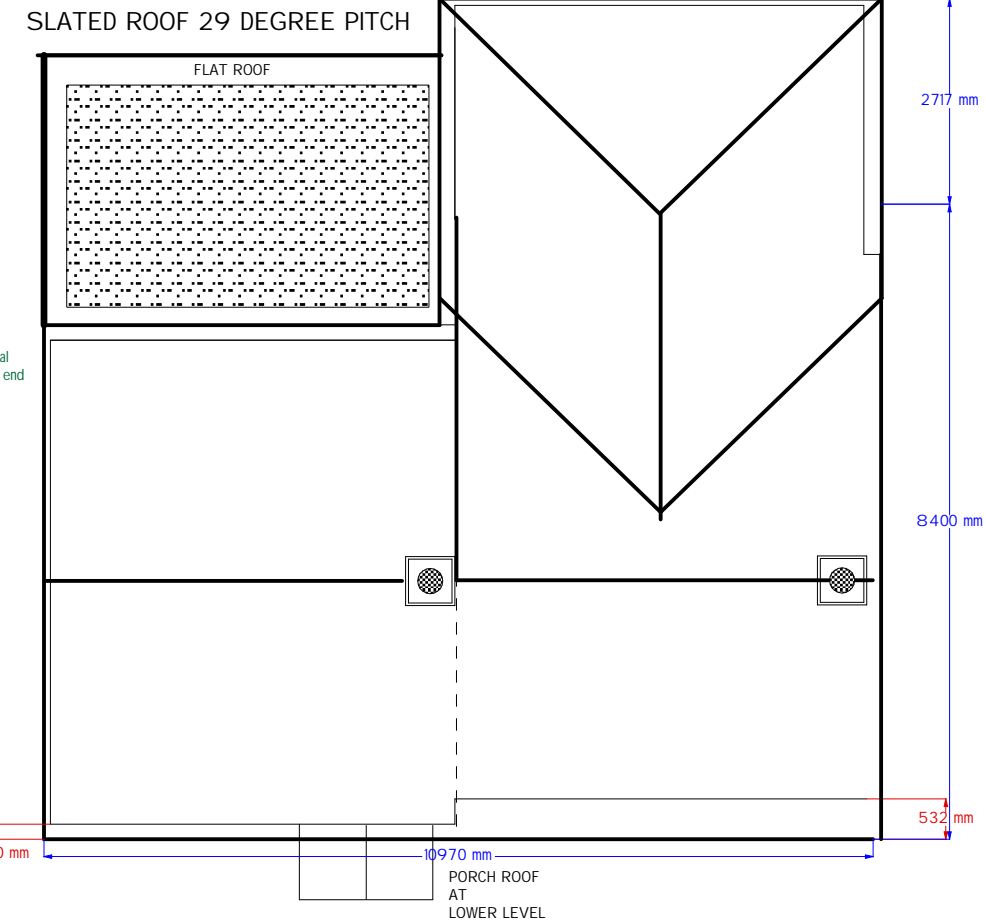

E	27/9/23	CLIENT MEETING - DESIGN REVIEW
D	4/9/23	HABITABLE FLOOR SPACE CALCULATIONS
C	16/2/22	CLIENT MEETING - CHANGES SOFFIT DEPTH CUT ROOF; 150 CAVITY FOR INSULATION ETC.
B	1/2/22	CONSERVATION COMMENTS REVIEW
A	27/1/22	POST PREAPP DISCUSSION TRDC
O	29/5/21	FIRST ISSUE
REV:	DATE:	AMENDMENT: DRN, CH'KD APP'D

MBS
Asgard House Ltd. t/a
MBS Project Management

DO NOT SCALE THIS DRAWING. EXCEPT FOR PLANNING PURPOSES COPYRIGHT OF THIS DRAWING IS RESERVED. IT IS NOT TO BE REPRODUCED COPIED OR DISCLOSED TO A THIRD PARTY EITHER WHOLLY OR IN PART WITHOUT OUR WRITTEN CONSENT. copyright - MBS PROJECT MANAGEMENT.

ASGARD HOUSE LTD
ASGARD HOUSE
CHANDLERS CROSS
RICKMANSWORTH
HERTS WD3 4ND
TEL 07778 169135
EMAIL kenmcardle@sky.com

PROJECT:
HOUSE AT THE WOODYARD

CLIENT:
COLLIN AND HELEN MANNING

ADDRESS:
THE WOODYARD
THE GREEN
SARRATT WD3 6BH

DRAWING TITLE:
PROPOSED FLOOR PLANS

DRAWING No:
WYTG 401

SCALE: 1:100 **SIZE:** A3 **REV:** E