


MILNROW ROAD

178.3m
+

BEAL LANE

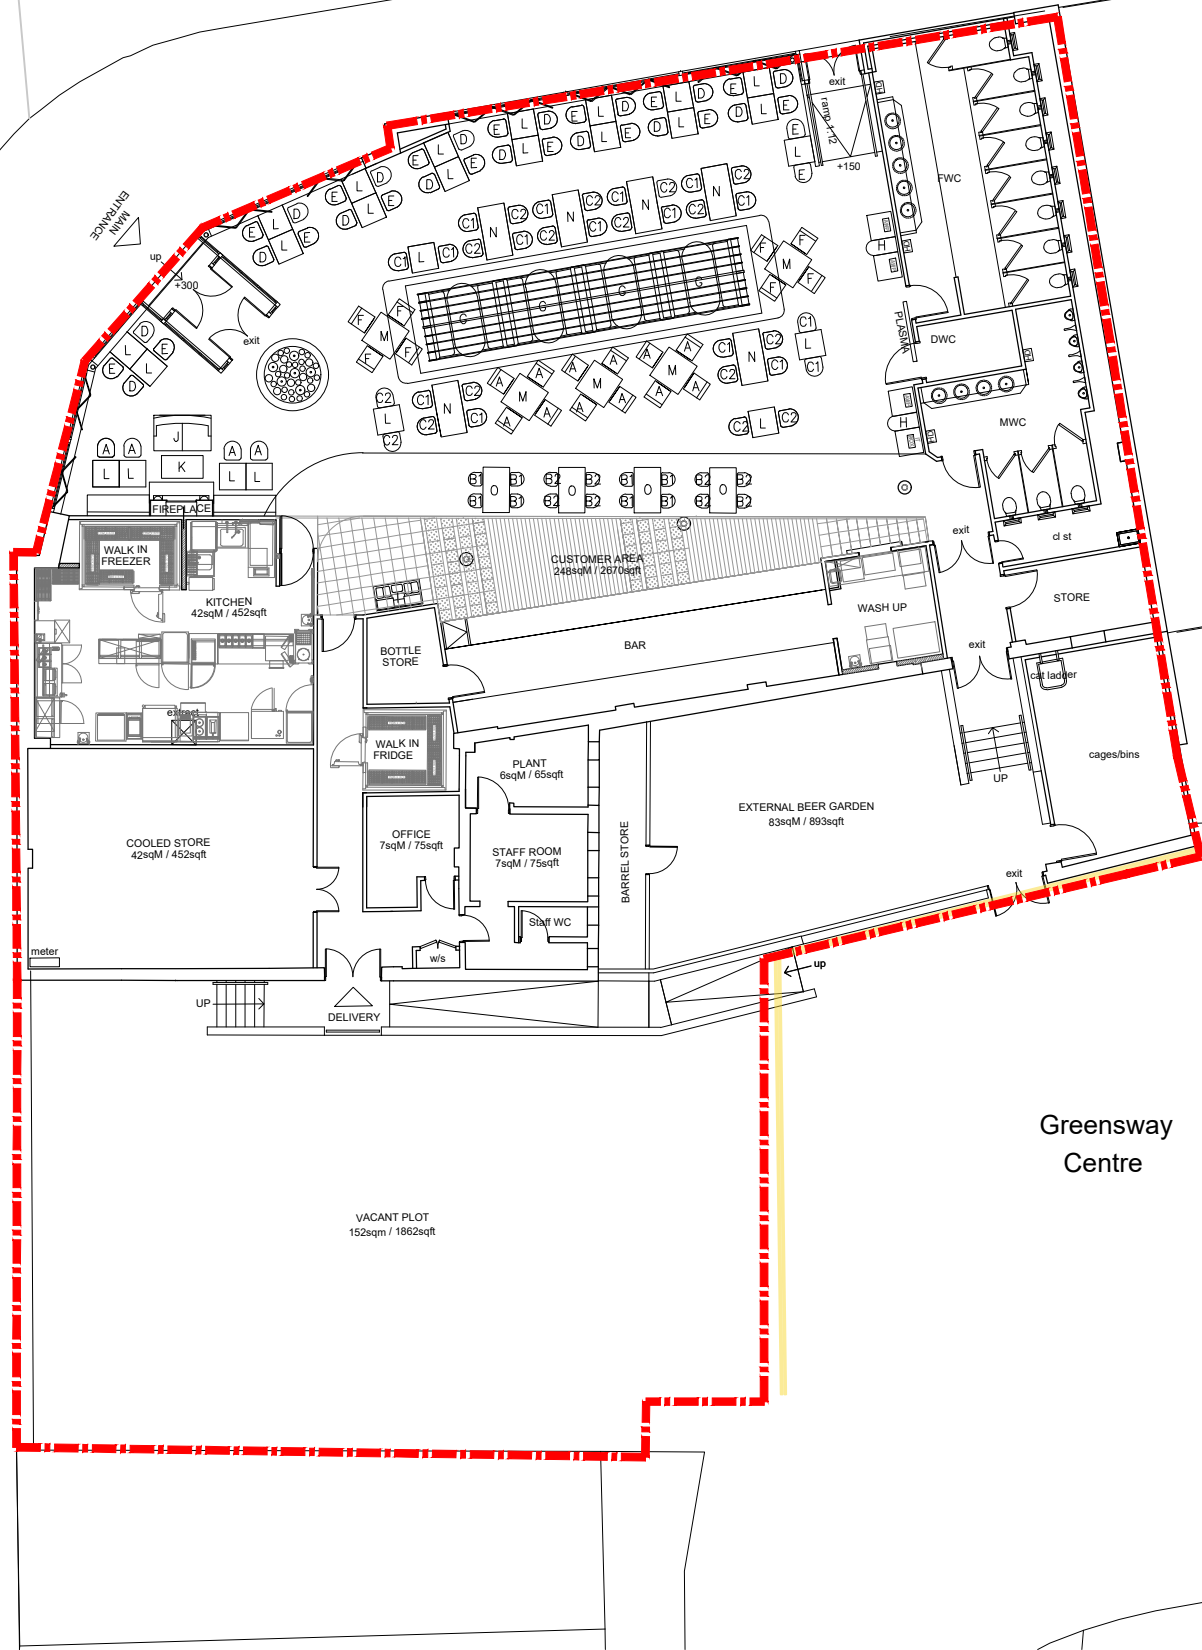

Greensway Centre

VACANT PLOT
152sqm / 1862sqft

EXISTING SITE PLAN
Scale 1:200

NB Do not scale off this drawing. All dimensions to be checked on site prior to manufacture and construction. This drawing is the property of JH. Architects and should not be reproduced without permission. All discrepancies to be brought to the attention of the architect immediately. This drawing to be read in conjunction with the specification / bill of quantities and related drawings.

REVISION	A	FIRST ISSUE	04.10.23	SK
----------	---	-------------	----------	----

CLIENT	JD WETHERSPOON
PROJECT	THE SHAY WAKE, SHAW OLDHAM
TITLE	EXISTING SITE PLAN
JOB NO.	JDW122
DWG NO.	AP.01
SCALE	1:200 @ A3
DRAWN	SK

46 MANCHESTER ROAD
CHORLTON
MANCHESTER
M21 9PH

info@justarchitects.co.uk
T +44(0)161 237 5500

JH.A

RIBA
Chartered Practice

arb
Architects
Registration
Board