
## SIDE ELEVATION

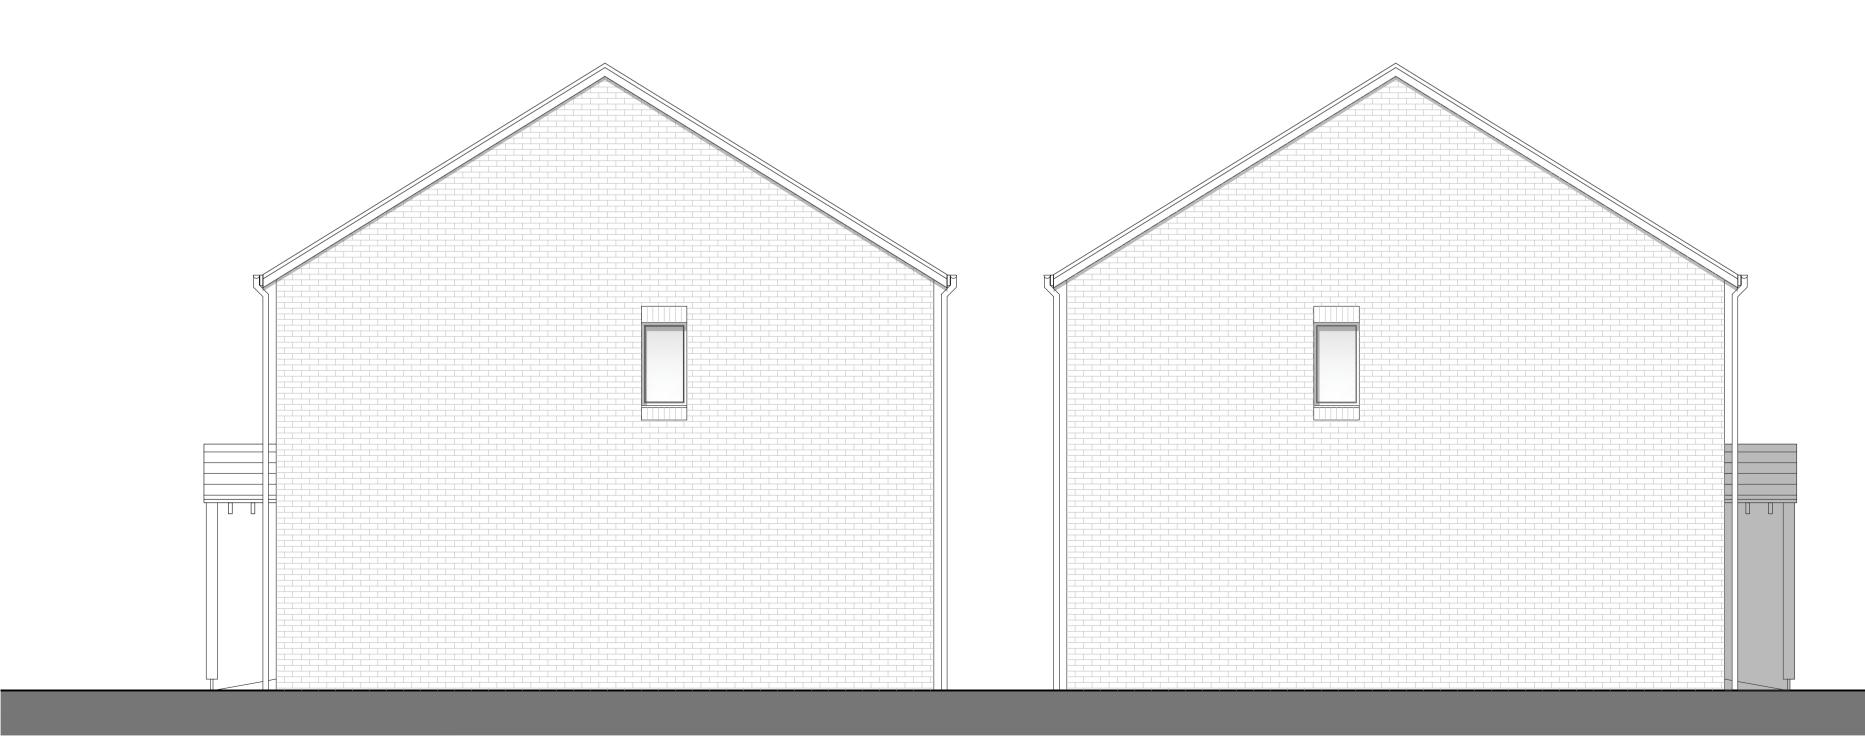





## SIDE ELEVATION

## FRONT ELEVATION



drawing status PLANNING				SC	ALE: 1:50 @ A1	
				DA	DATE : December 2023	
DRAWING No. 2312-127			REVISION	DR	DRAWN : JS CHECKED : RARW	
			A	СН		
0	1		2	3	4m	
$\square$				., LANCA 9	RCHITECTS STER LA1 1YN	

REVDATEDRWNCHKDREVISION DETAILSPROJECT TITLEProposed Residential Development at<br/>Glen Garry Farm, Ruskington<br/>Lincolnshire, NG34 9TH

© Harrison & Pitt Architects Ltd

A 15/12/23 JS RARW PLANNING ISSUE

AS PROPOSED ELEVATIONS Indicative 2 Bedrooom House

Stonegate Agriculture Ltd.

CLIENT

DRAWING TITLE