


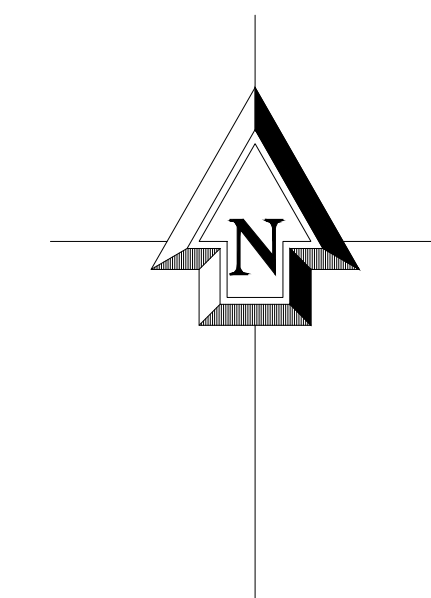

NOTES

The surrounding buildings are based on the OS and other mapping information.



REV	DATE	DRWN	CHKD	REVISION DETAILS
B	19/01/24	JY	RARW	Amends to boundary
A	07/12/23	AB	MR	PLANNING ISSUE

PROJECT TITLE
 Re-development of
 Former Poultry Farm, Fen Road, Ruskington
 Lincolnshire, NG34 9TH

CLIENT
 Stonegate Agriculture Ltd.

DRAWING TITLE
 As Existing
 Site Plan/Block Plan & Section A-A

DRAWING STATUS
PLANNING


DRAWING No. 2312-101
REVISION B
DRAWN : JY
CHECKED : RARW

SCALE : 1:500 @ A1
DATE : December 2023



HPA CHARTERED ARCHITECTS
 29 CASTLE HILL, LANCASTER LA1 1YN
 01524 32479
 hpa@hpa.ltd
 www.hpa.ltd

DO NOT SCALE SITE DIMENSIONS FROM THIS DRAWING

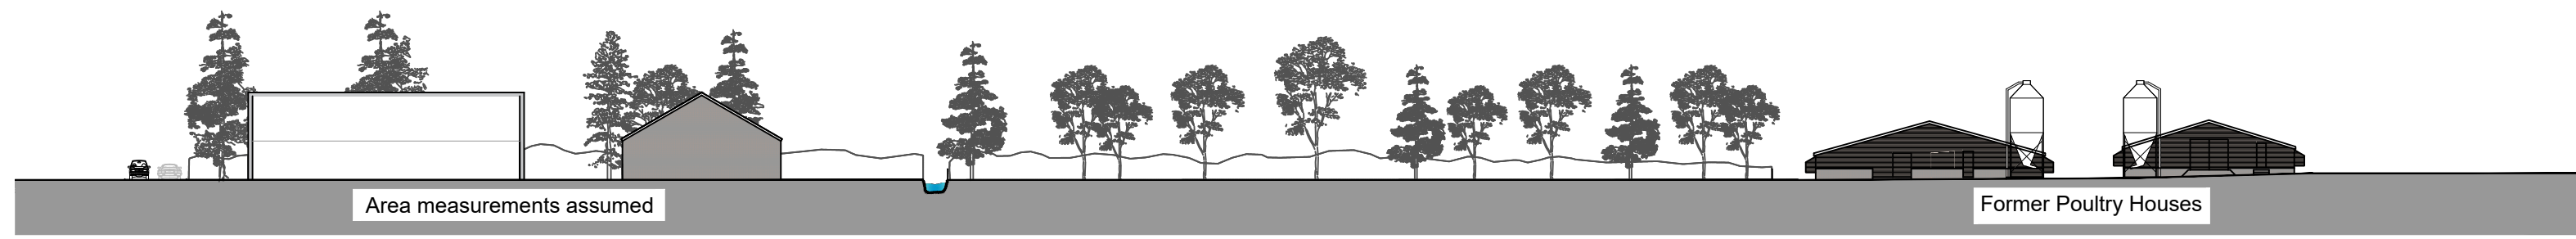

As Existing Section A-A