




Ground floor Plan as existing
1:50 scale

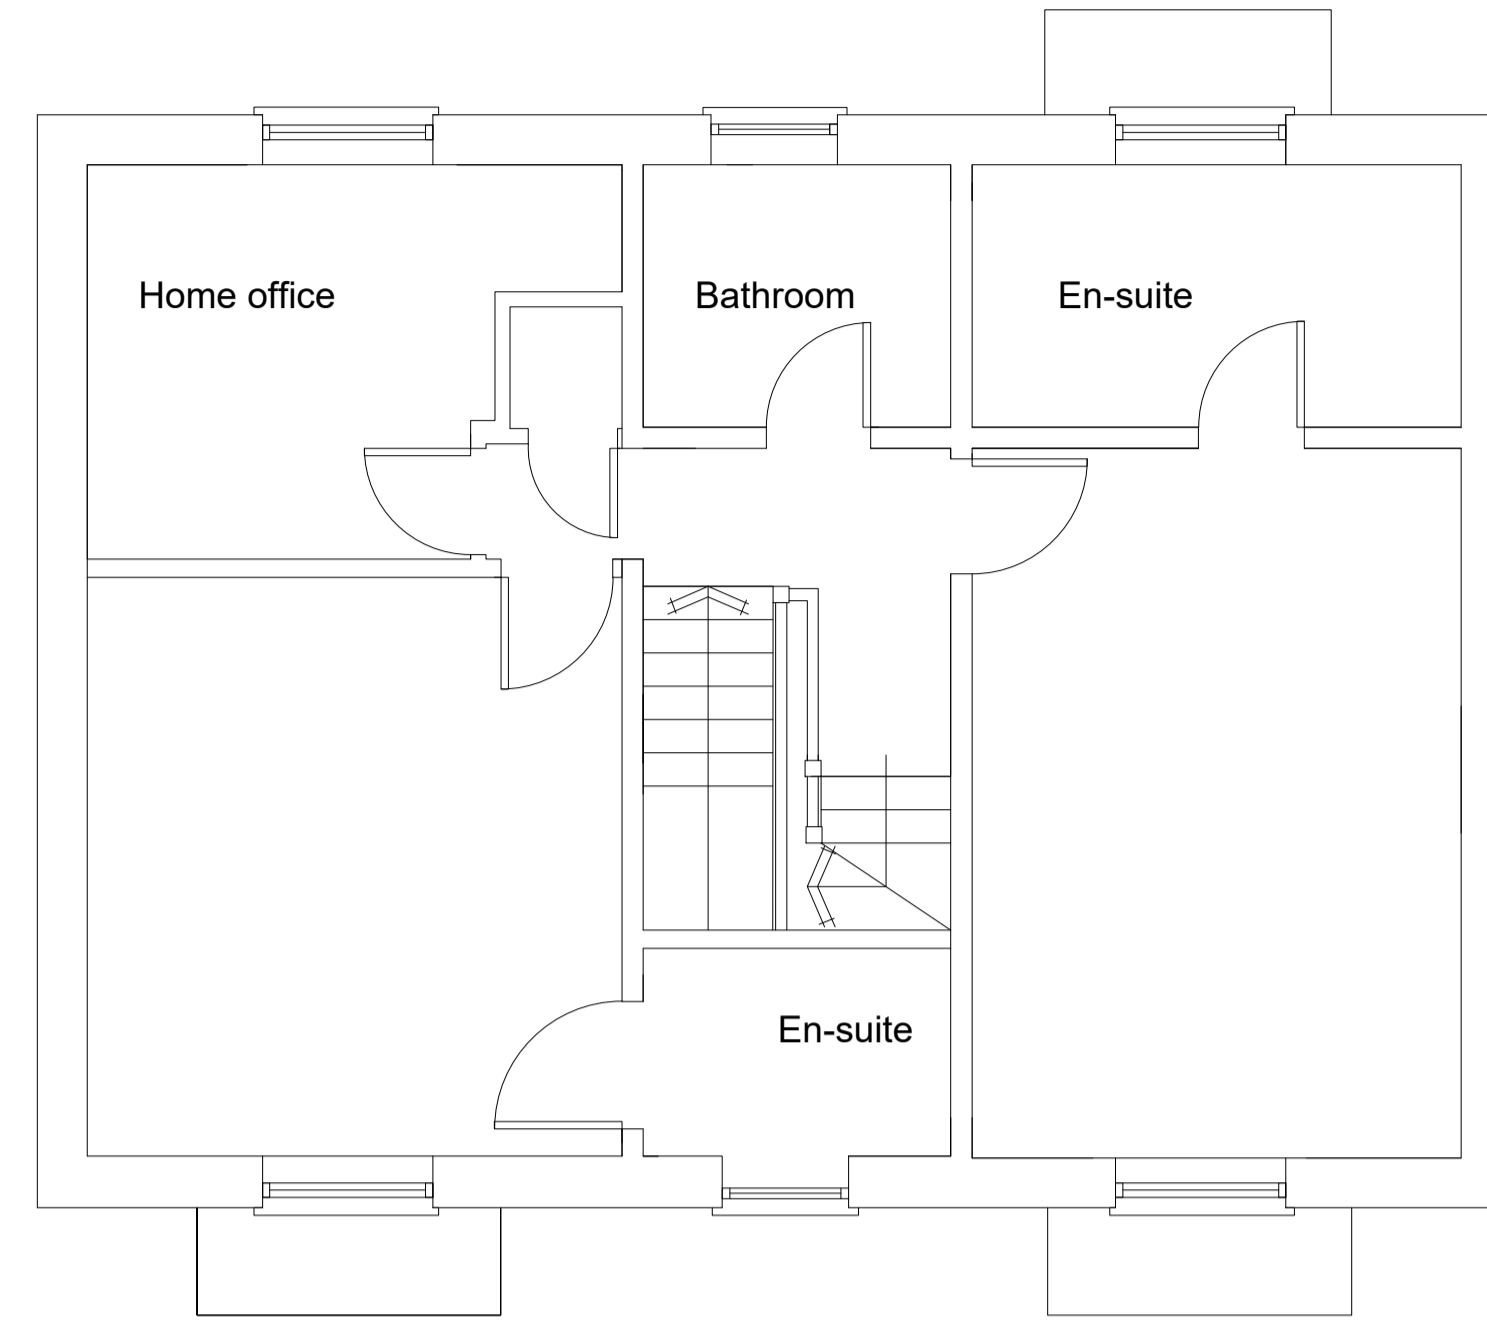


First floor Plan as existing
1:50 scale

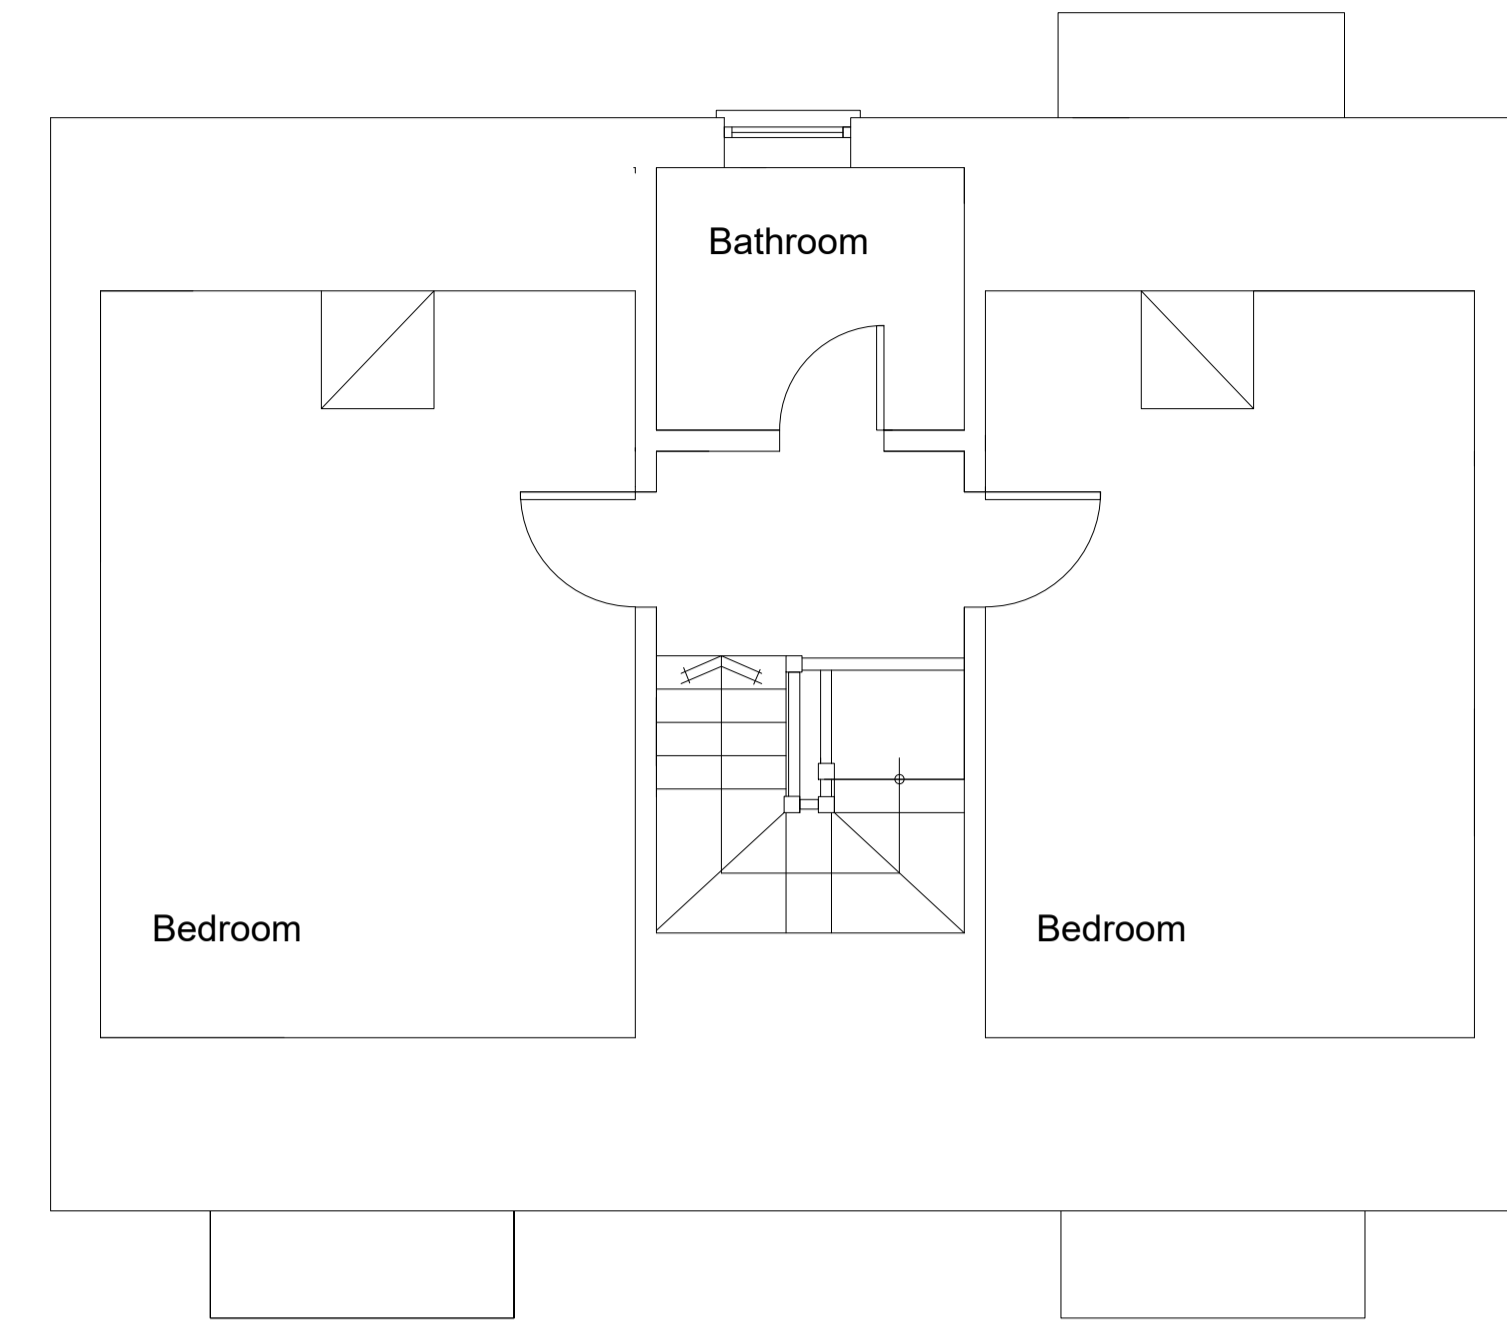


Second floor Plan as existing
1:50 scale

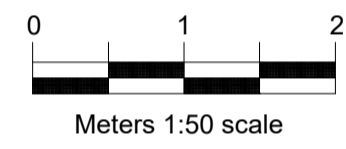

South West elevation as existing
1:100 scale

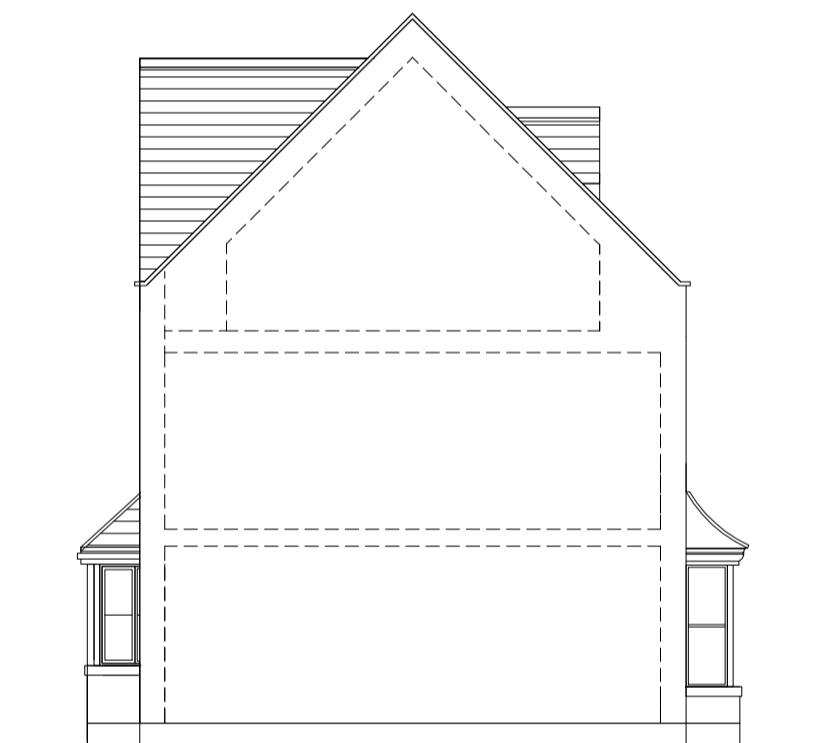


North West elevation as existing
1:100 scale

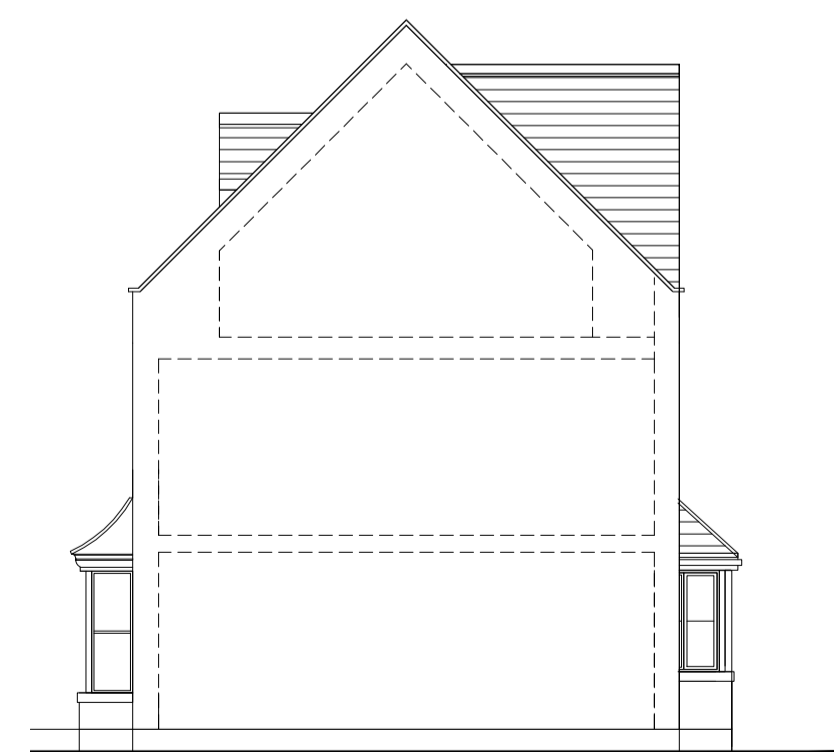


South East elevation as existing
1:100 scale



North East elevation as existing
1:100 scale

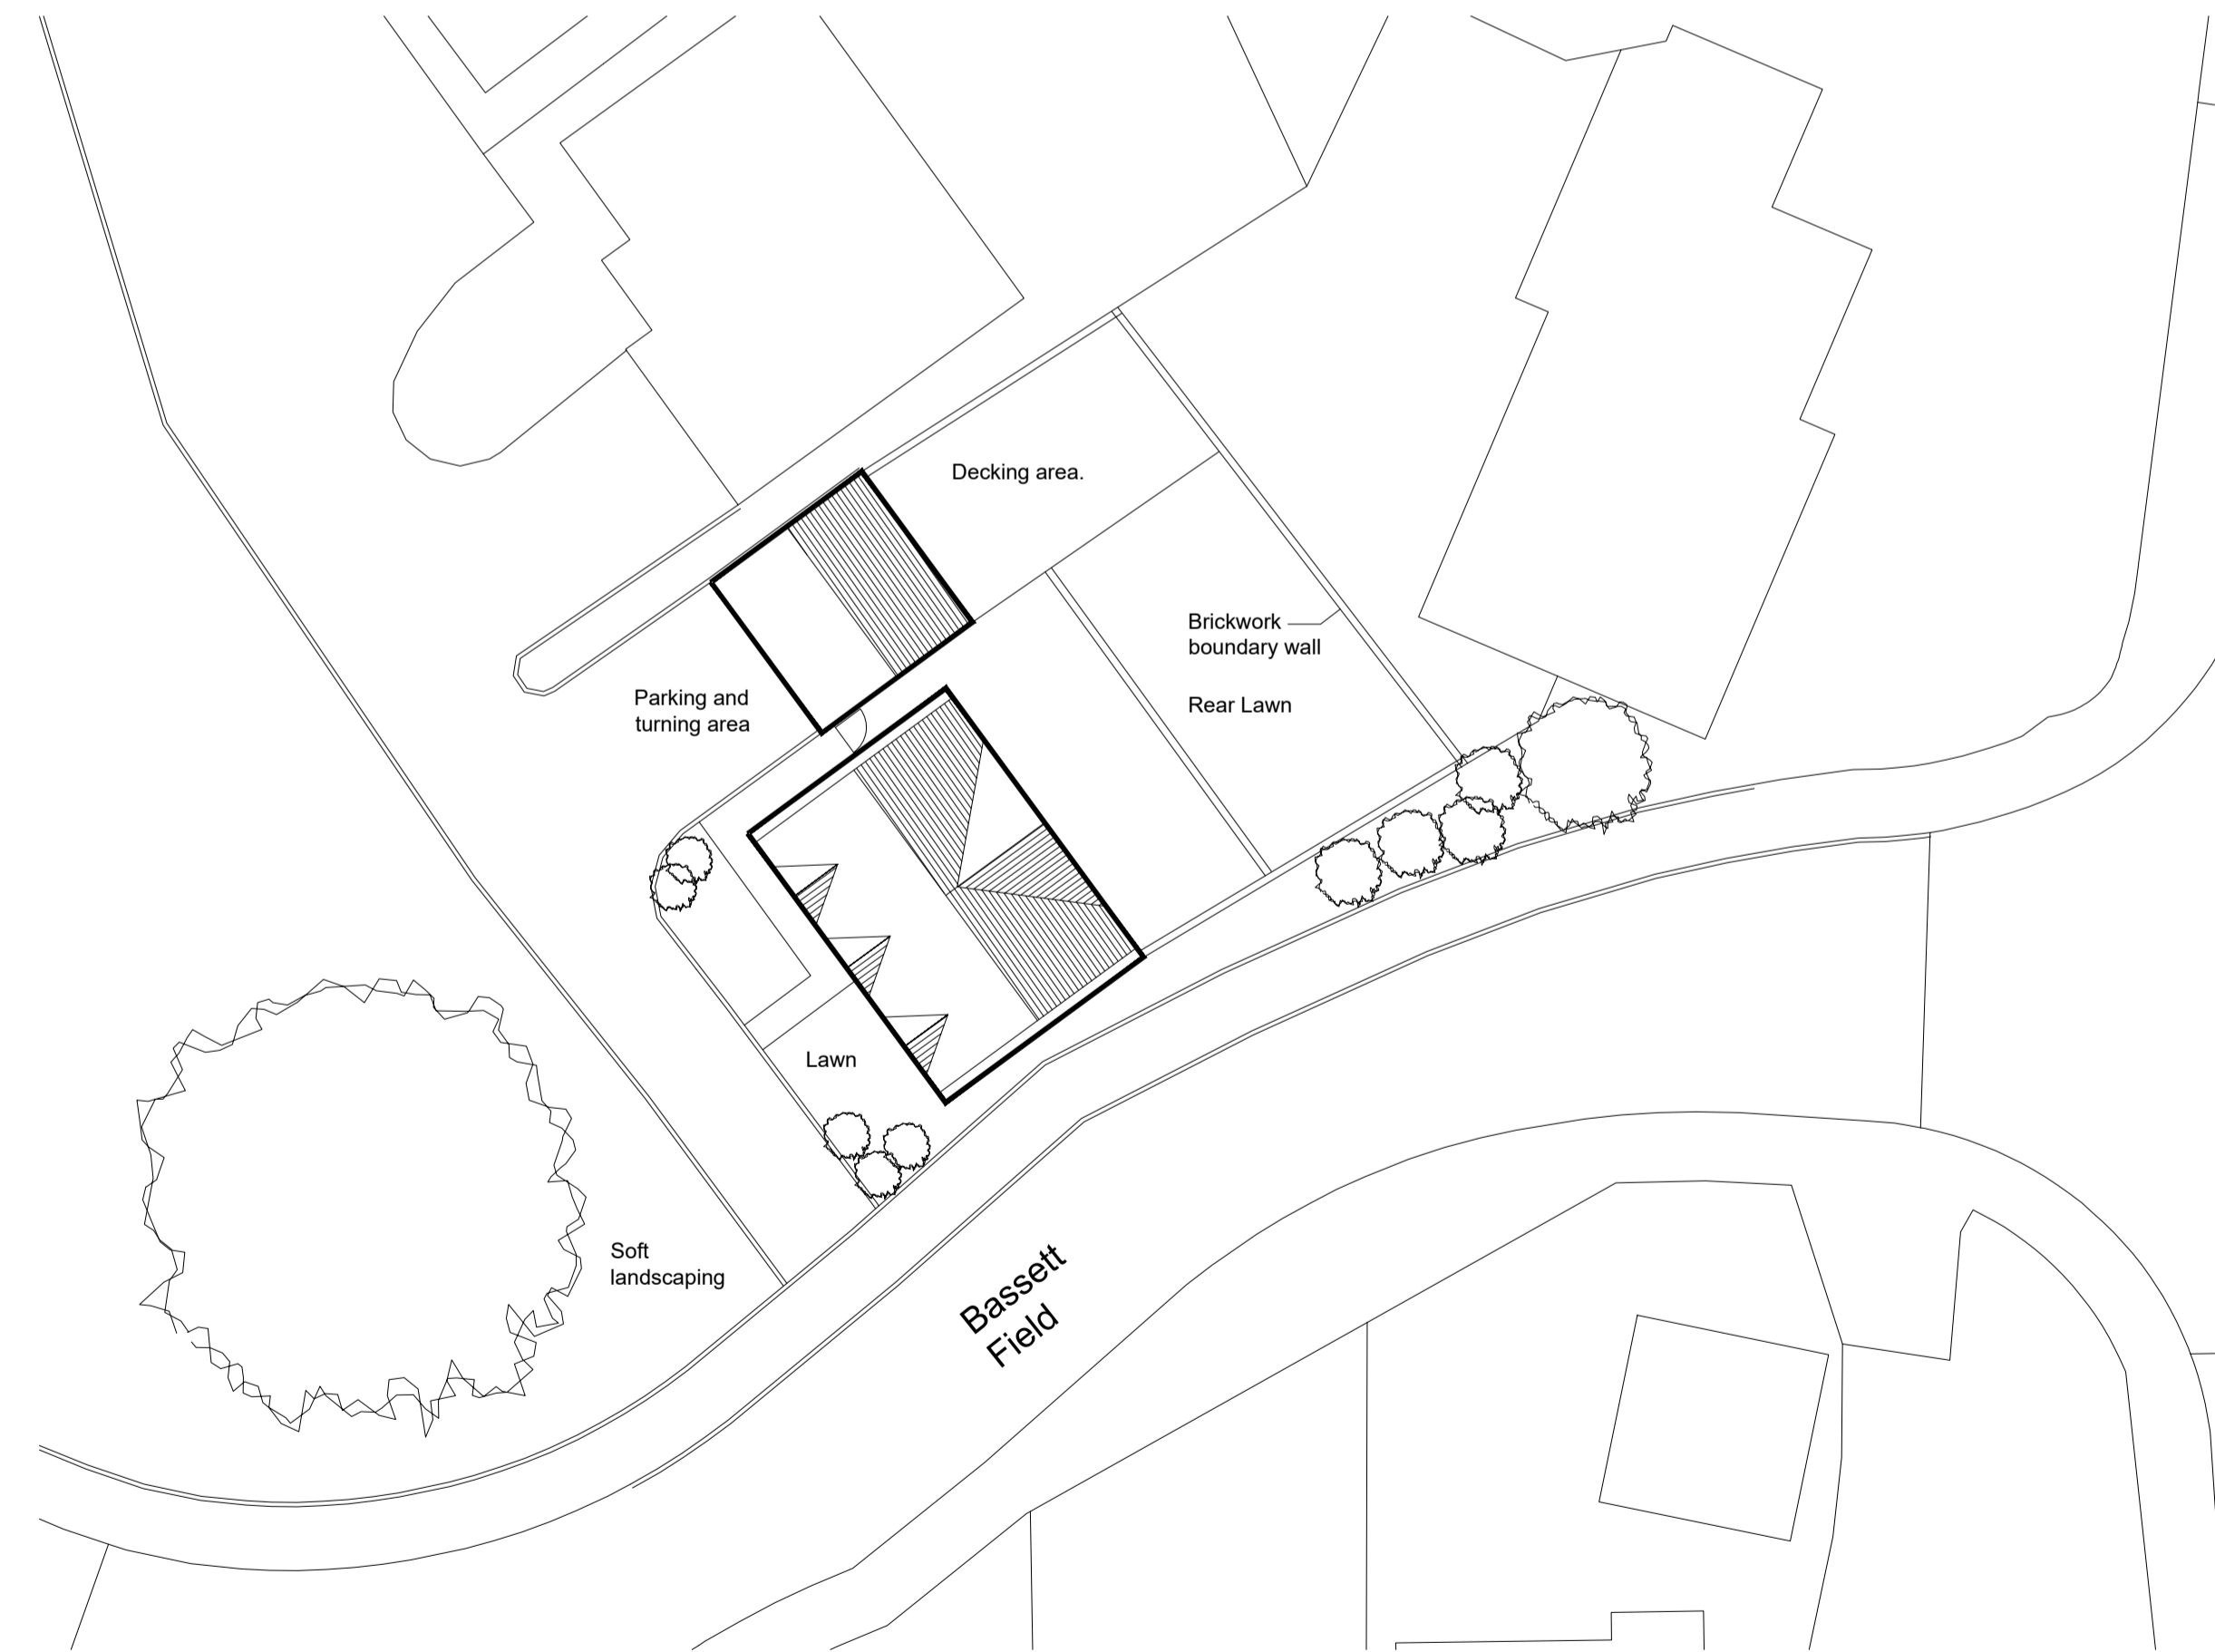

Site block plan as existing
1:200 scale

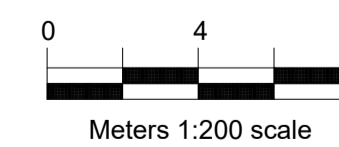

GriffithsDesign Architectural Technologists. Tel: 0796944621 Email: griffithsdesign@outlook.com	
Client	Mr & Mrs Read
Project	Proposed extension and alterations at: 41 Bassets Field, Thornhill, Cardiff, CF14 9UG
Drawing	Existing Floor plans, elevations & Site block plan
Date	January 2024
Scale	1:100 @ A1
Drawn by	JG
Checked by	***
Revision	[PP] 01