



PROPOSED GROUND FLOOR PLAN.
(1:50)

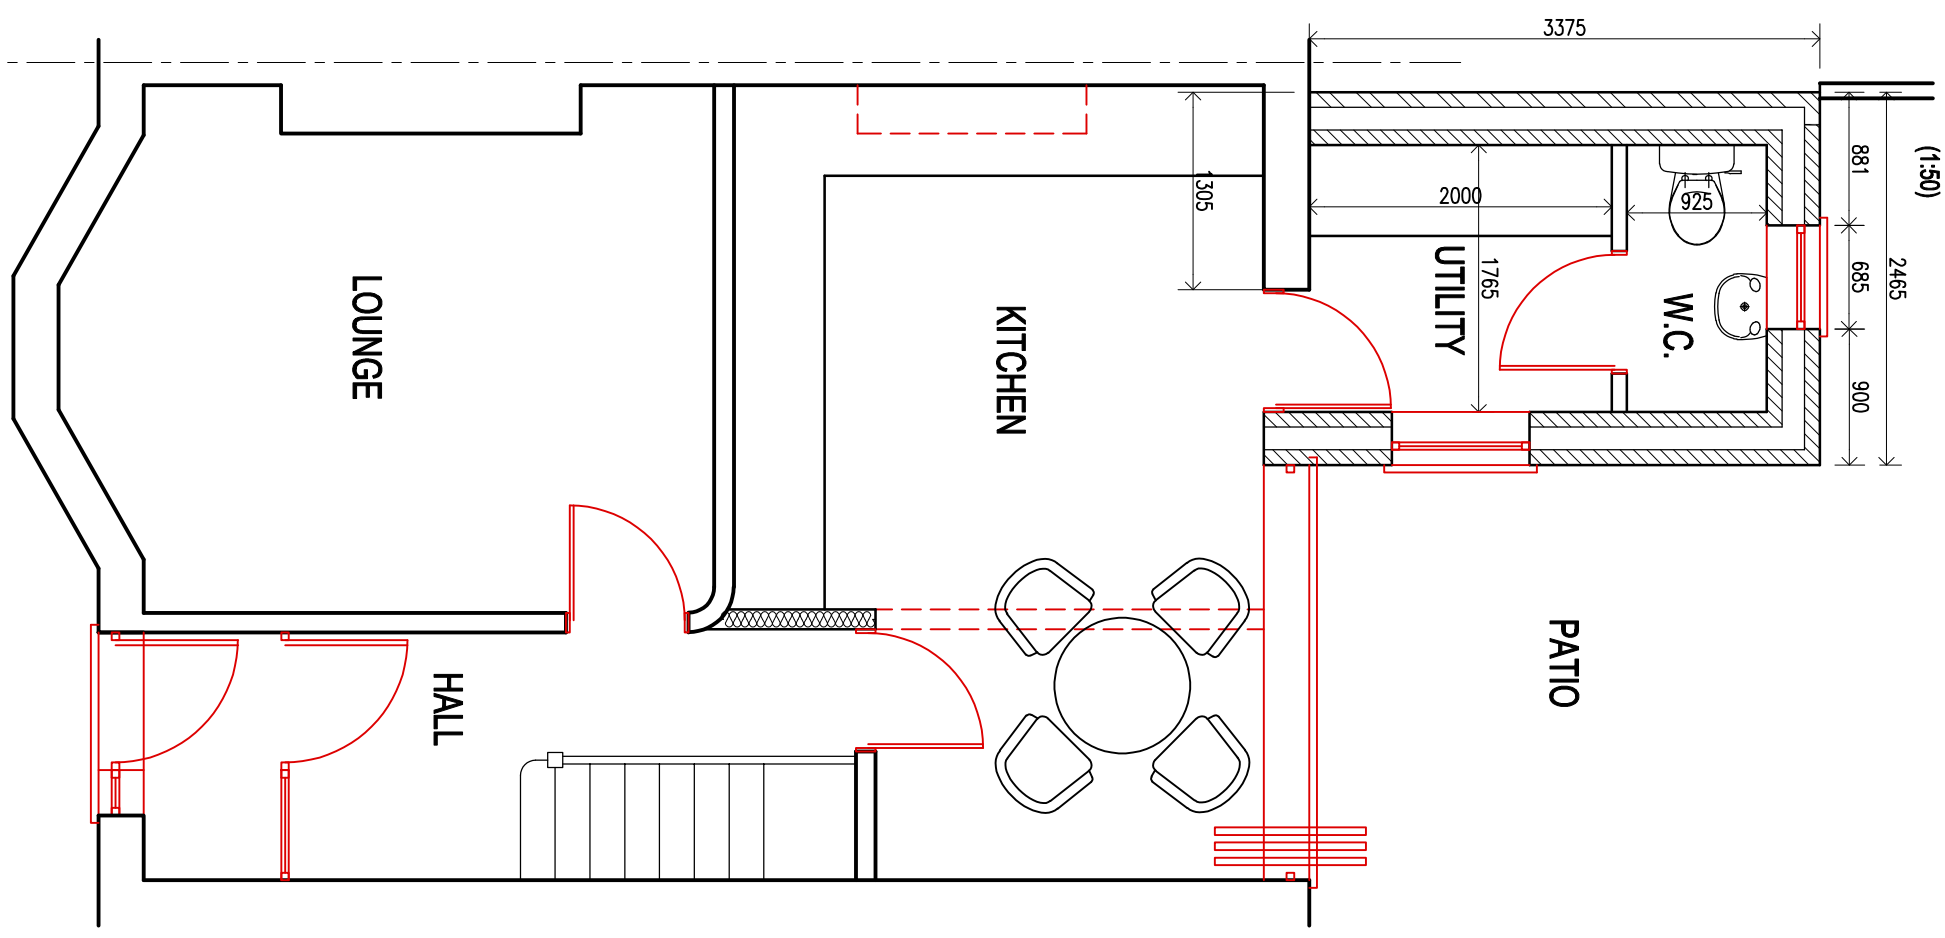

PROPOSED FIRST FLOOR PLAN.
(1:50)

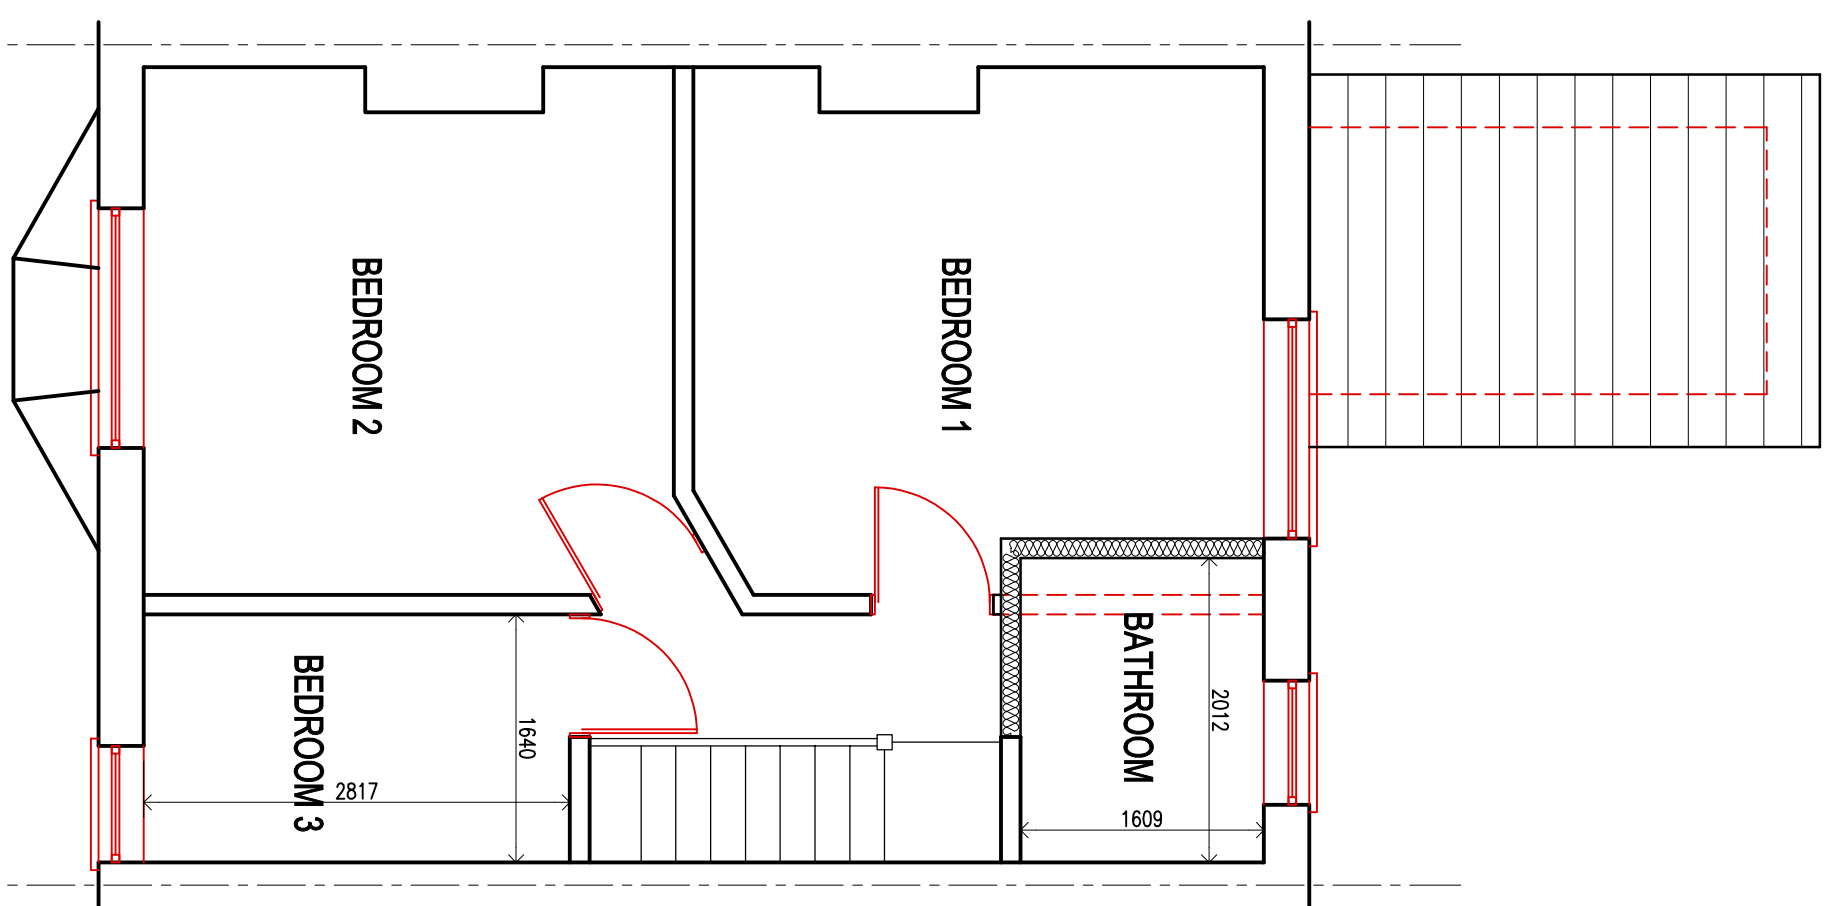

CLIENT
MRS & MRS GEORGINA BUTLER

job title
PROPOSED SINGLE STOREY REAR EXTENSION,
@48, FAIRFIELD AVENUE. CANTON. CARDIFF. CF5 1BS

drawing title
PROPOSED FLOOR PLANS.

job No:	drawing No:	scales:
23.83	03	1:50 @ A3