




Ground Floor Plan

 


Existing walls
Proposed walls

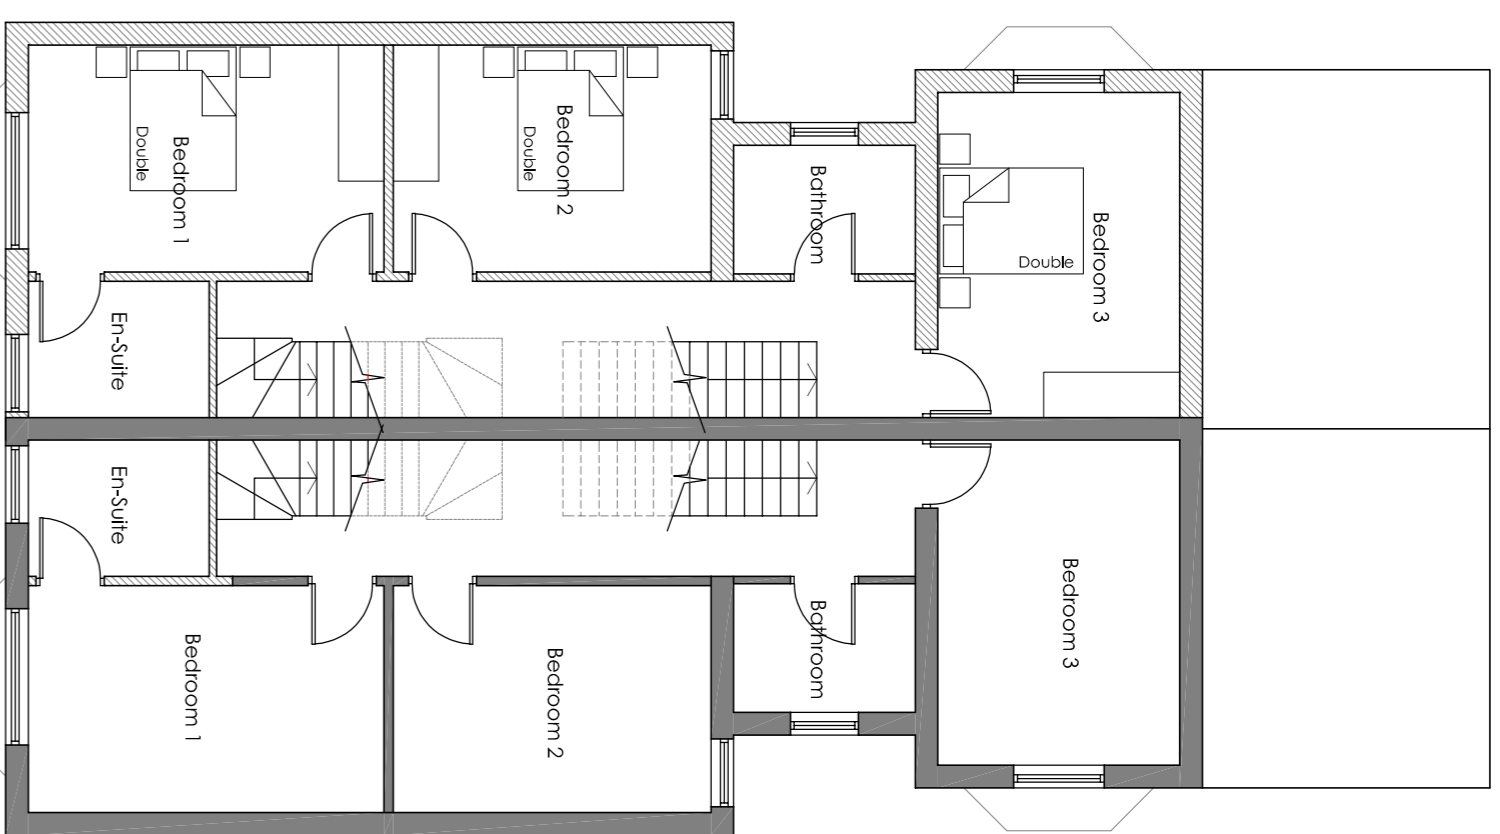


First Floor Plan

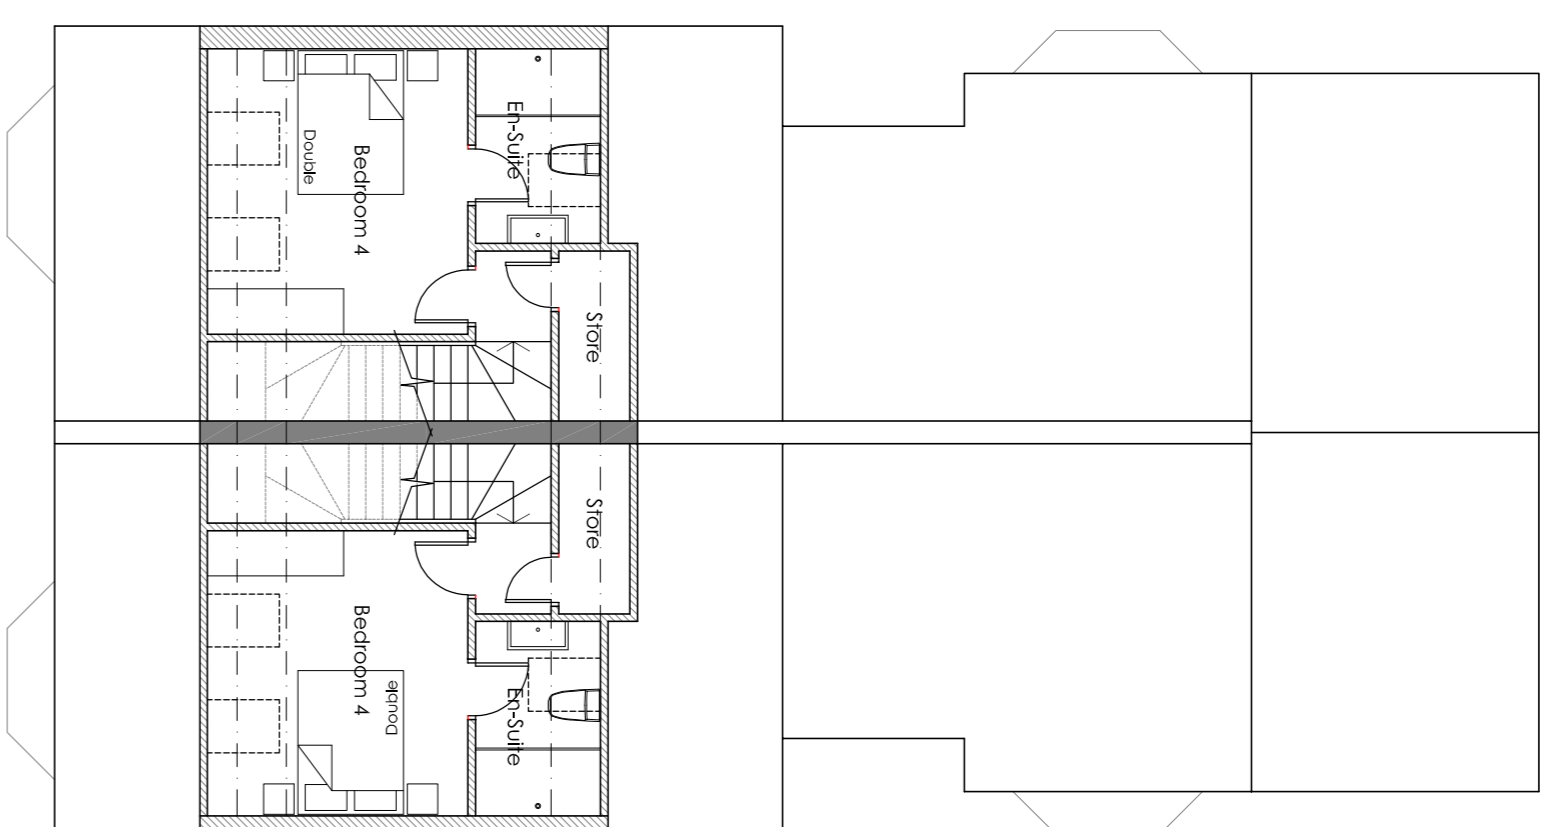


Second Floor Plan

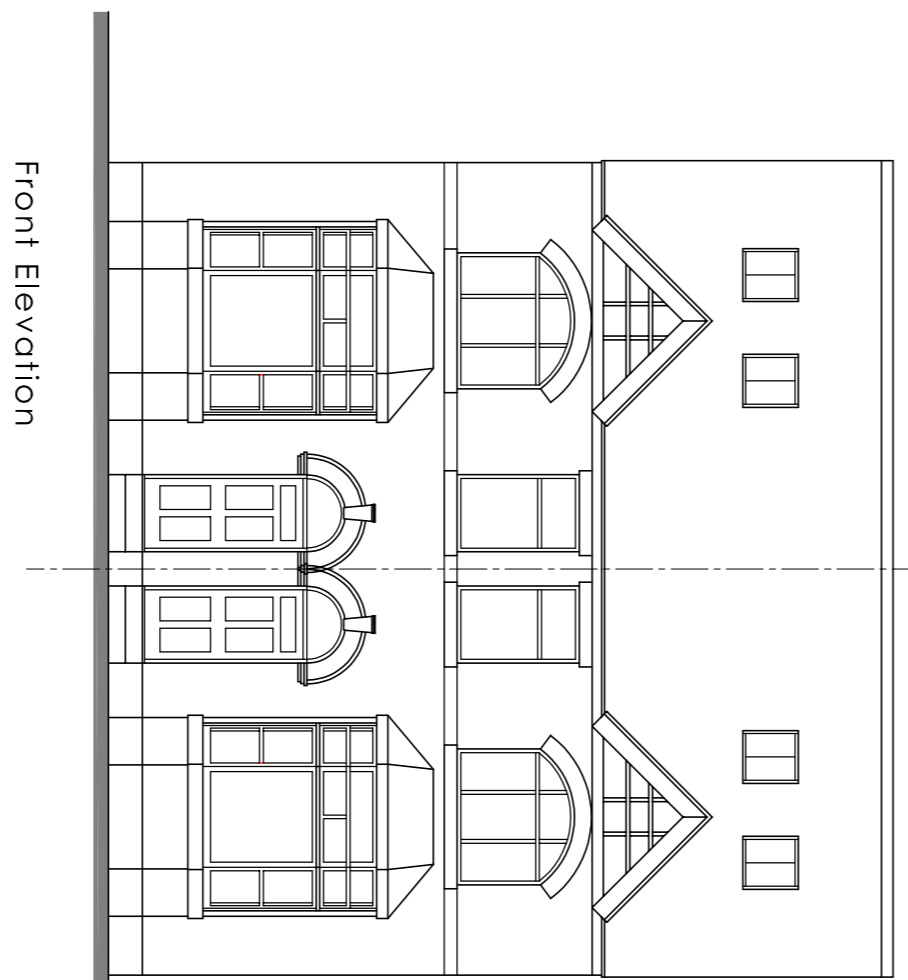


Front Elevation

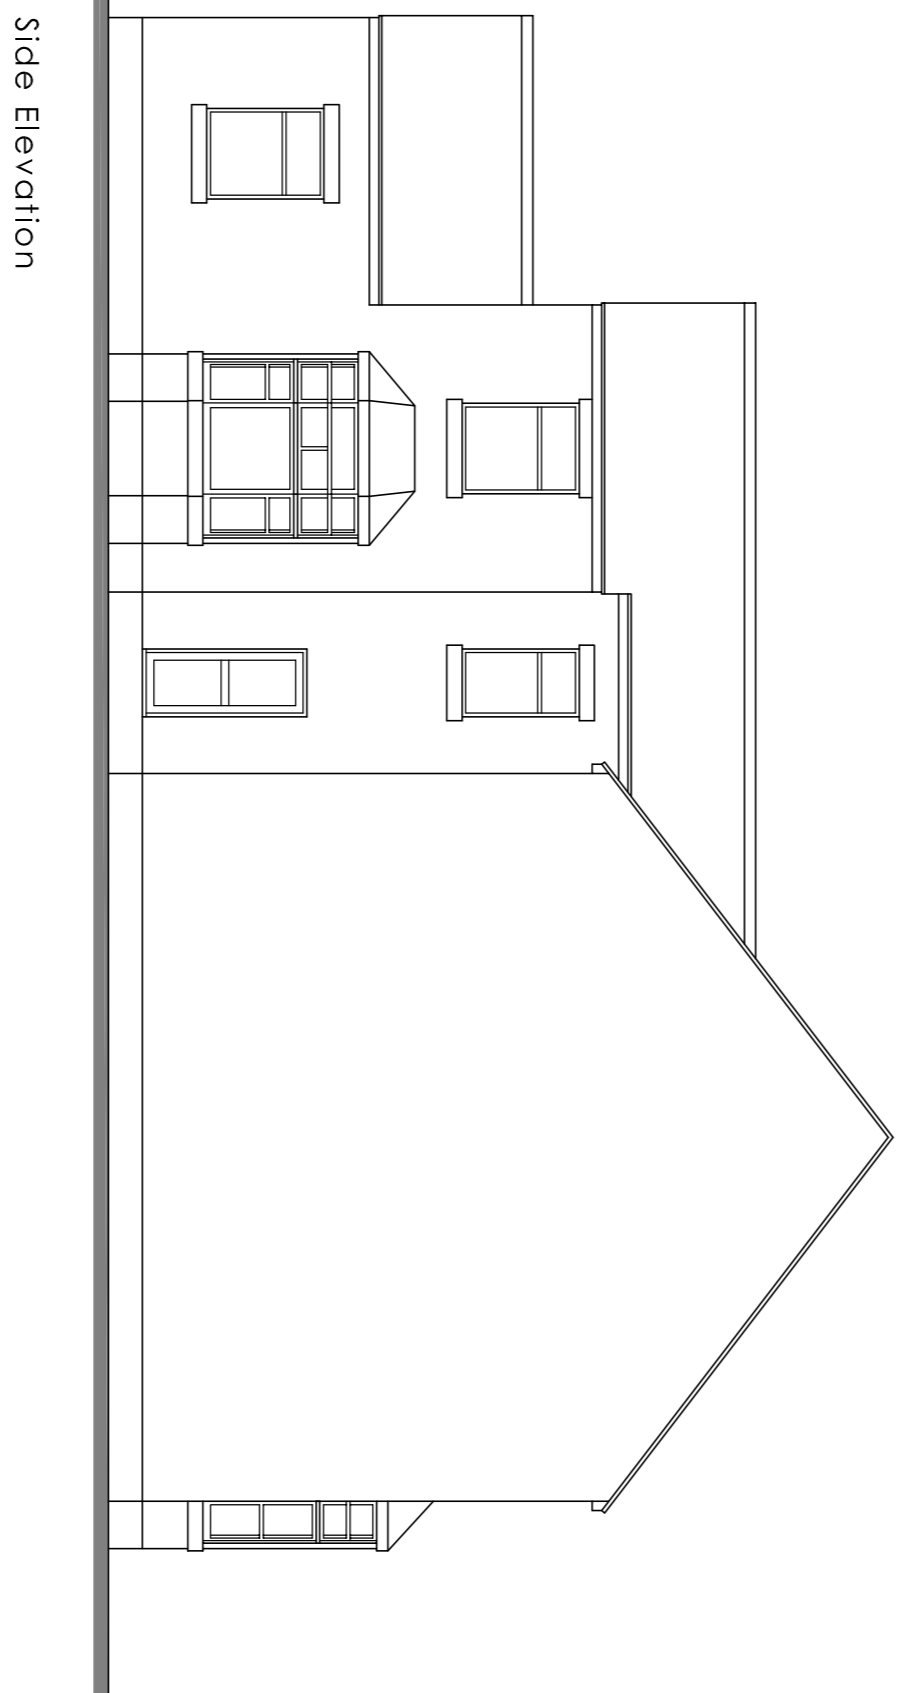


Side Elevation

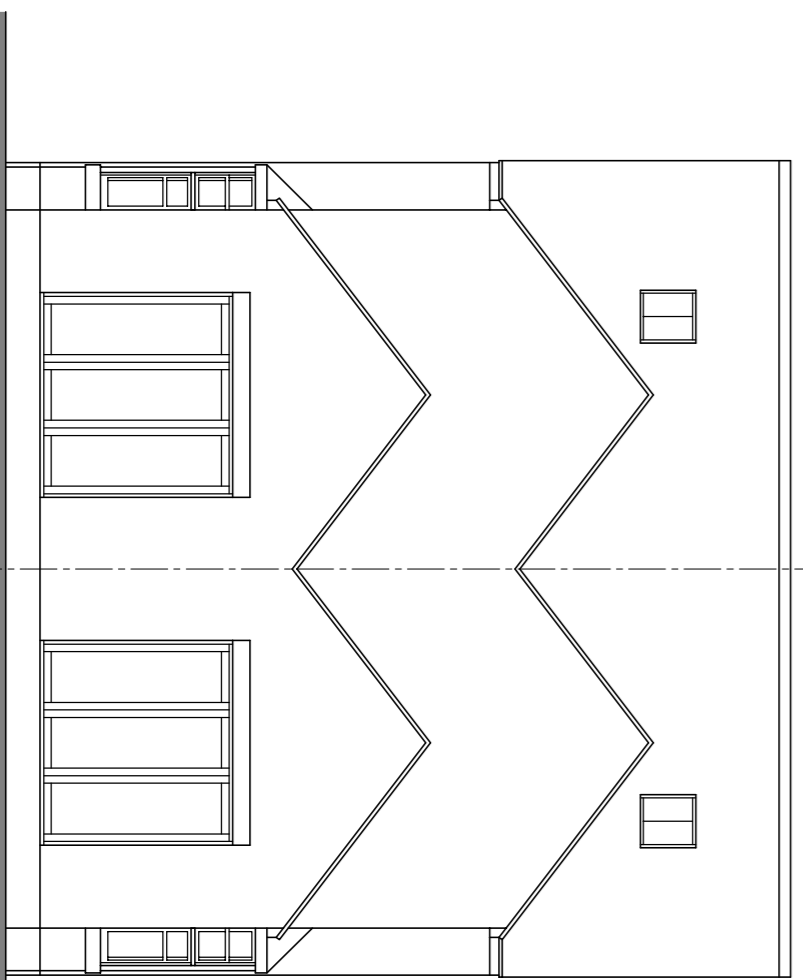


Rear Elevation

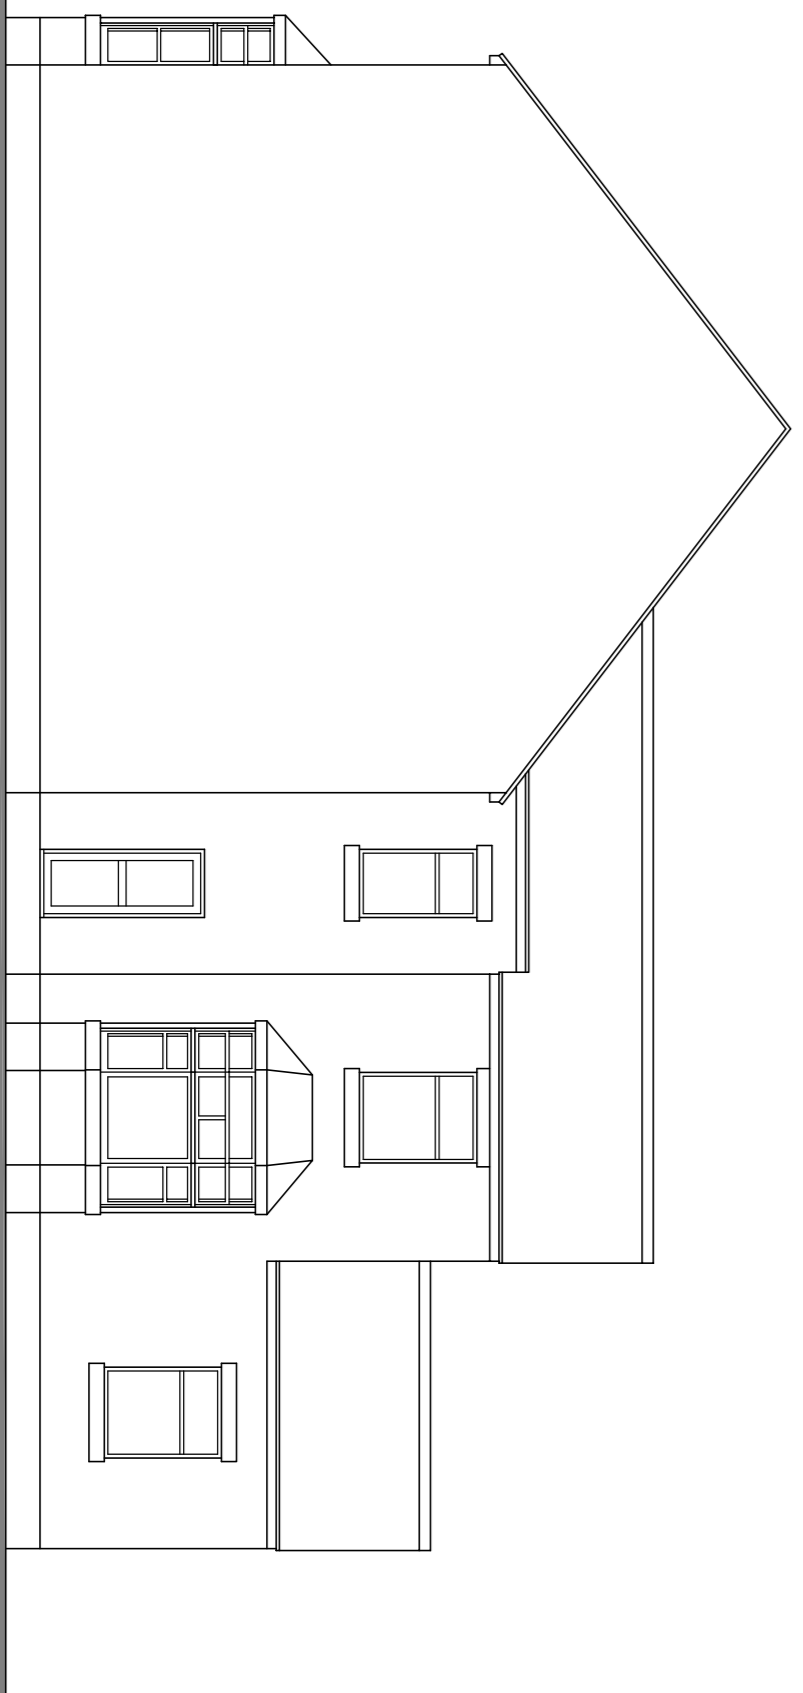


Side Elevation

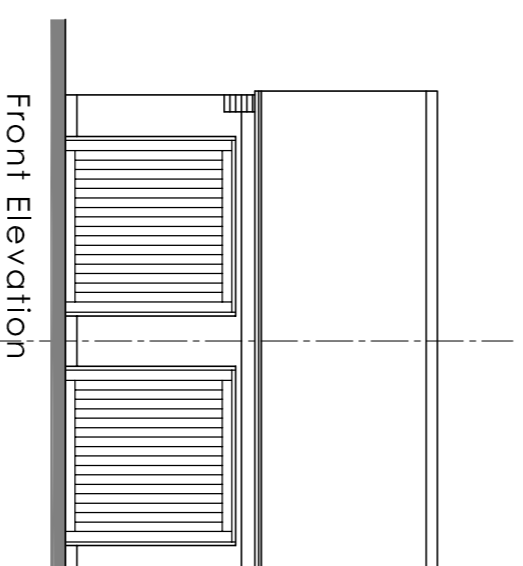


Front Elevation

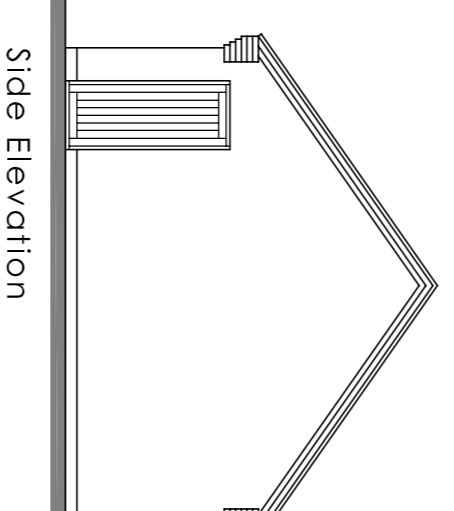


Side Elevation

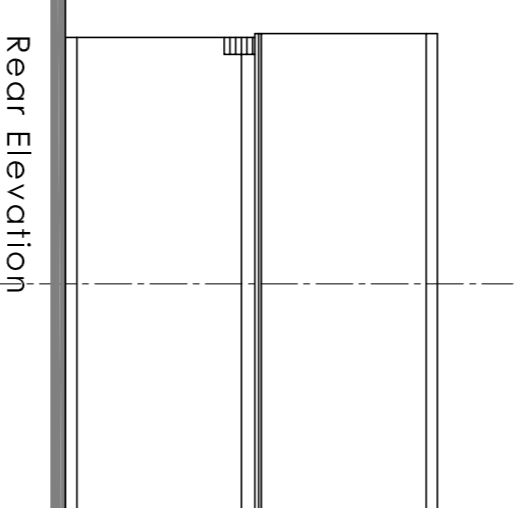

Rear Elevation

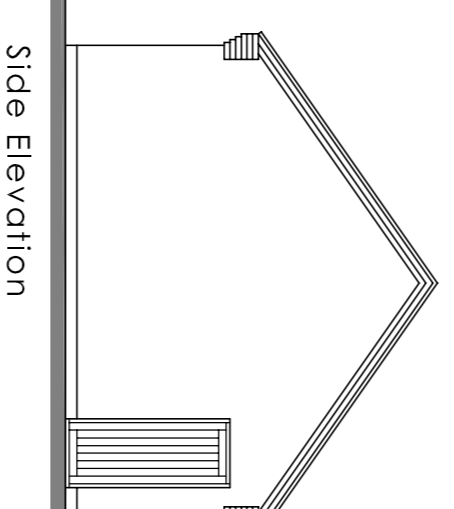

Side Elevation

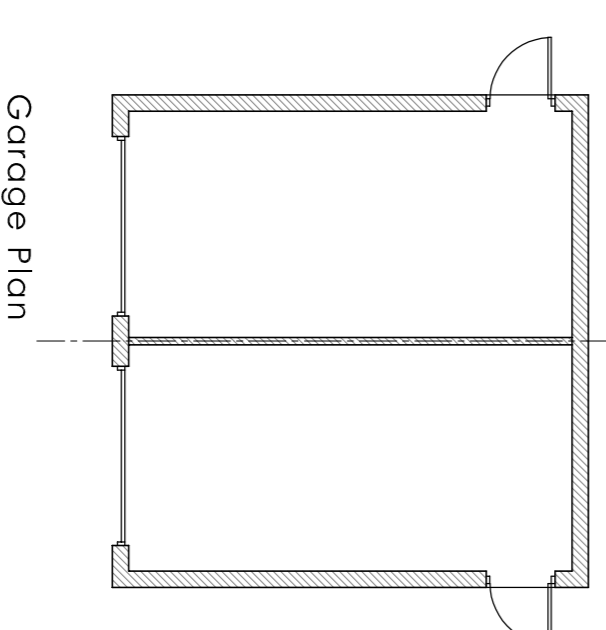

Garage Plan

PROJECT:
Beech Park Street
WV14 0NG

DRAWING TITLE:
Proposed Plans and Elevations

PLANNING DRAWING

SCALE
1:100

SHEET
A2

DATE
September 2023

DRAWING NO
03

REV.