

BUILDING PLAN (SCALE 1:100)

 



PHOTO OF NORTH ELEVATION

EXISTING AHU WHERE NEW AHU WILL BE LOCATED





PHOTO OF NORTH ELEVATION

EXISTING EXTERNAL AHU'S

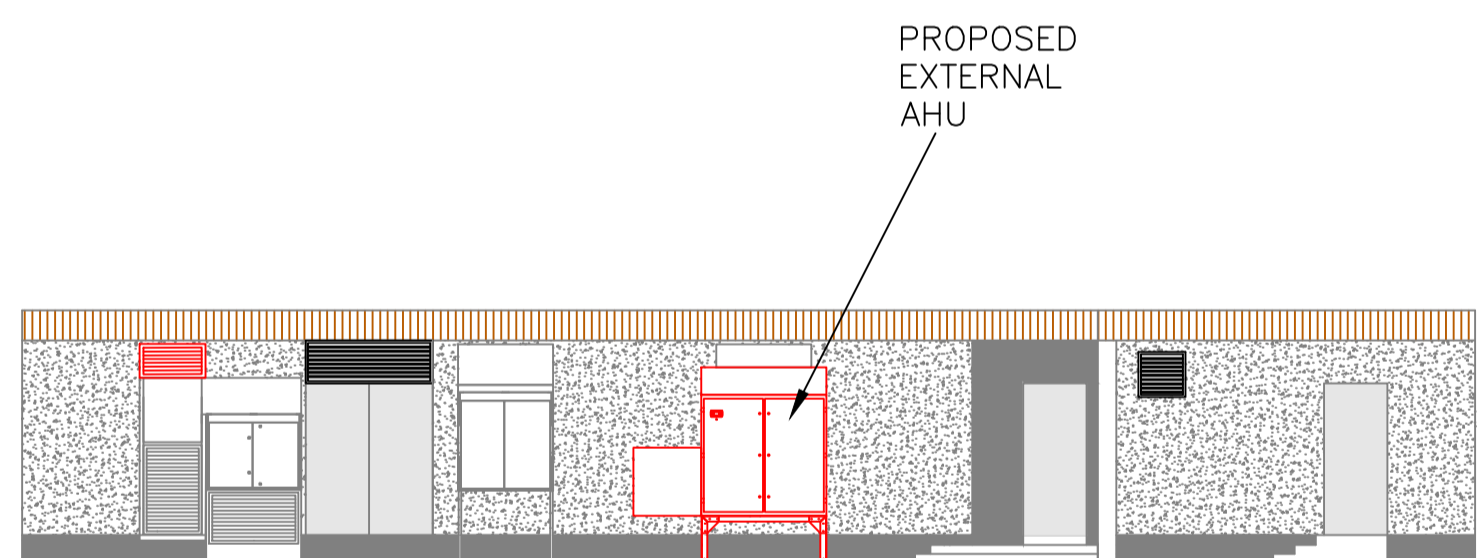

PROPOSED NORTH ELEVATION (1:100)

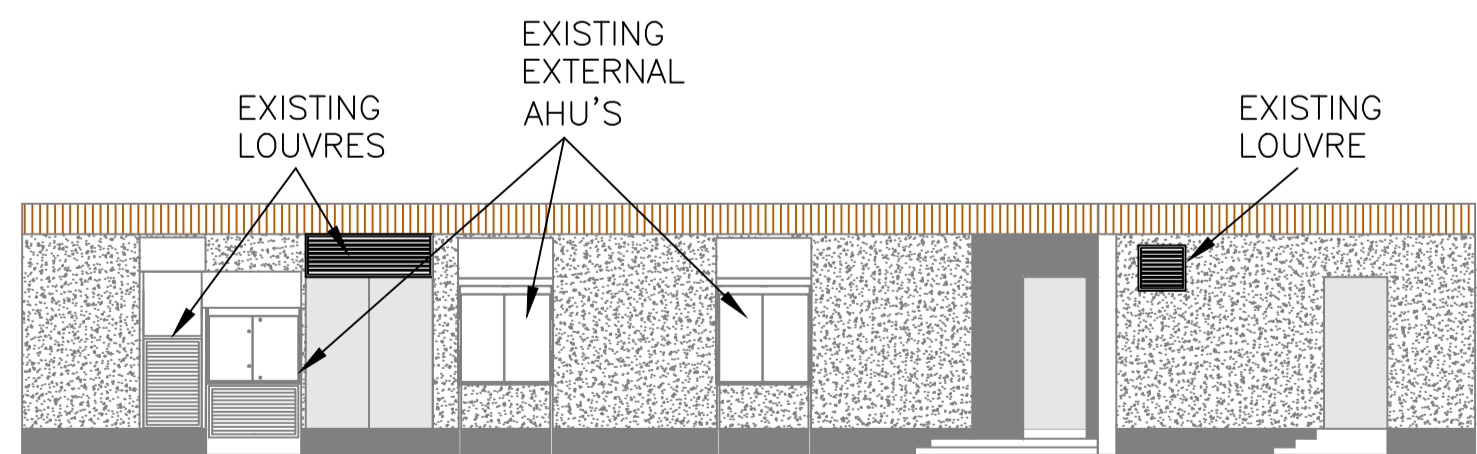 


EXISTING NORTH ELEVATION (1:100)




PHOTO OF NORTH ELEVATION

PROPOSED EXTERNAL AHU TO REPLACE EXISTING

Stanfords VectorMap

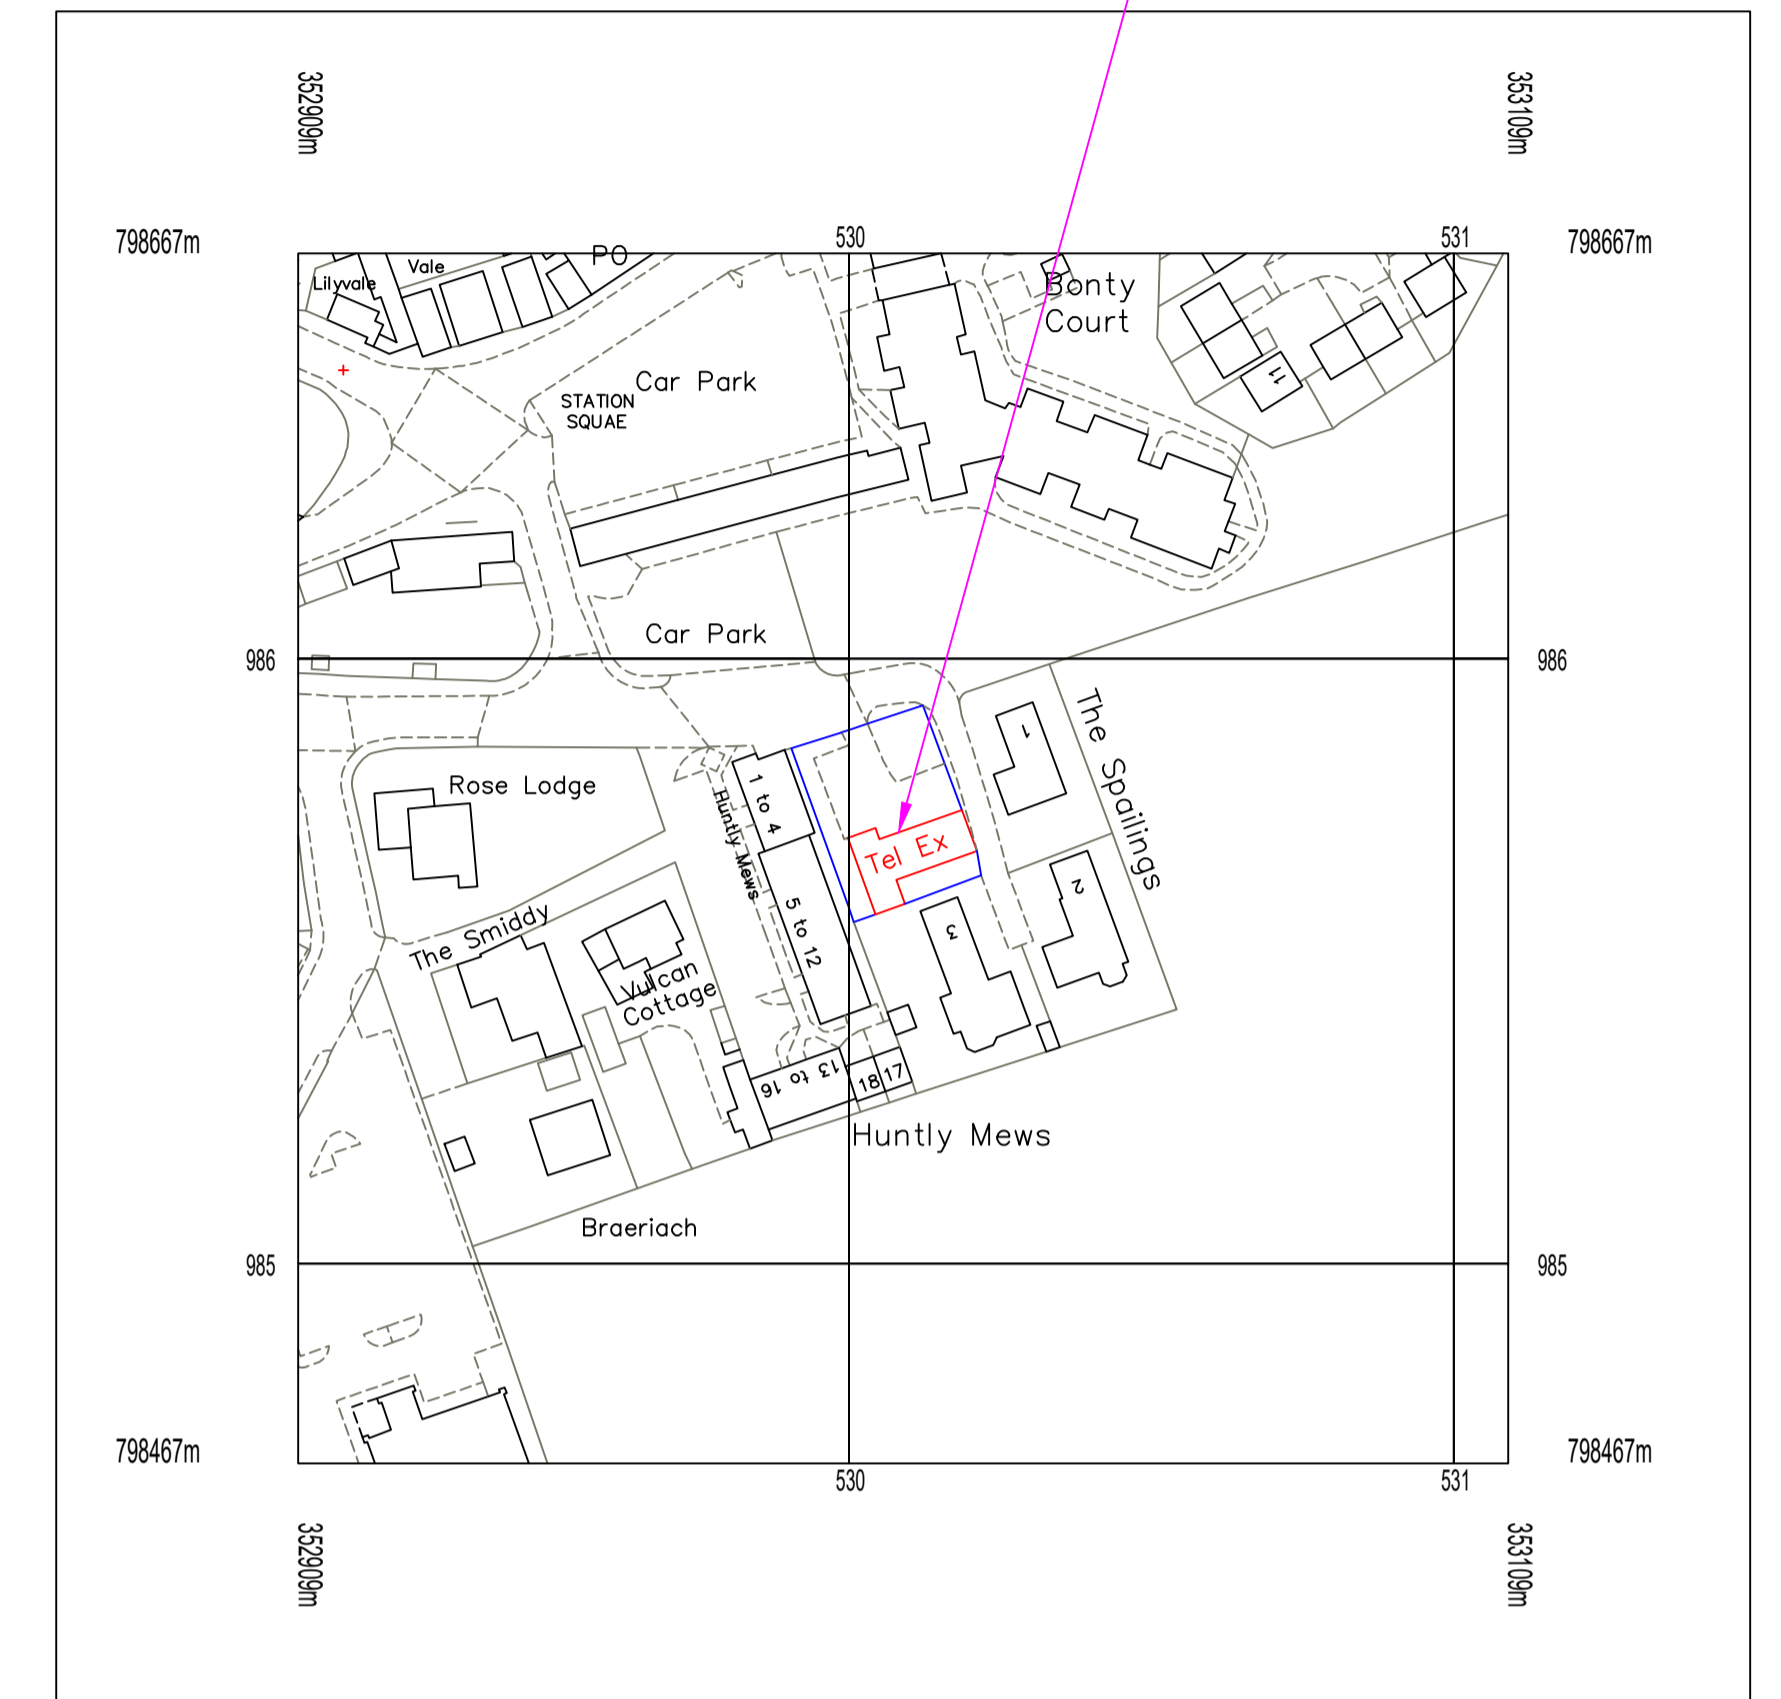

SITE LOCATION PLAN (SCALE 1:1250)

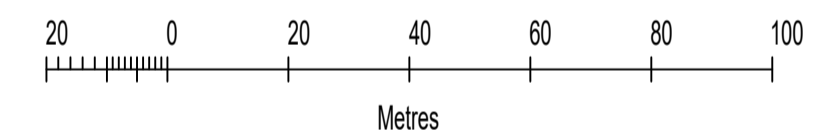

© Crown copyright and database rights 2024 OS 100035409

PLANNING

THIS DRAWING MUST NOT WITHOUT THE CONSENT OF WEATHERITE AIR CONDITIONING LTD., BE SHOWN TO ANY PERSON NOT EMPLOYED BY THE RECIPIENT, OR BE COPIED OR USED FOR THE PURPOSE OF MANUFACTURING ANY ARTICLE SHOWN IN THIS DRAWING. THIS DRAWING, TOGETHER WITH ANY COPIES MADE BY THE RECIPIENT SHALL BE RETURNED TO WEATHERITE AIR CONDITIONING LTD. ON DEMAND. THE COPYRIGHT IN THIS DRAWING SHALL BE AND REMAIN THE SOLE PROPERTY OF WEATHERITE AIR CONDITIONING LTD.

Weatherite Air Conditioning Limited

WEATHERITE HOUSE
CREDENDA ROAD
WEST BRIDGMWICH
S70 7JE
TEL 0121 6652266

CLIENT
BT GROUP PLC

TITLE
PROPOSED PLANNING LAYOUT FOR
ABOYNE TE GROUND FLOOR

DATE
17.01.2024

DRNG No.

CONTRACT No.

BRAWN 4CS

CHECKED GC

123222 - 300

REV.	DATE	DRN.	MODIFICATION	CHECKED

SCALE
SEE DWG