




GROUND FLOOR PLAN AS PROPOSED

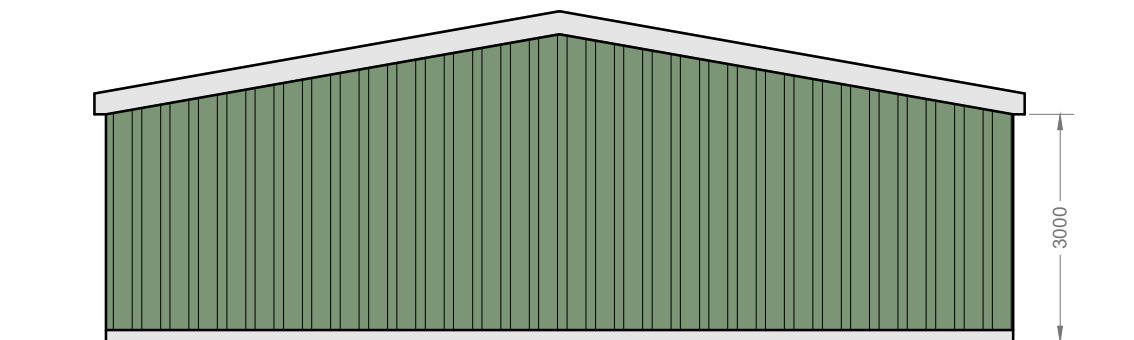

SIDE (EAST & WEST) ELEVATIONS AS PROPOSED

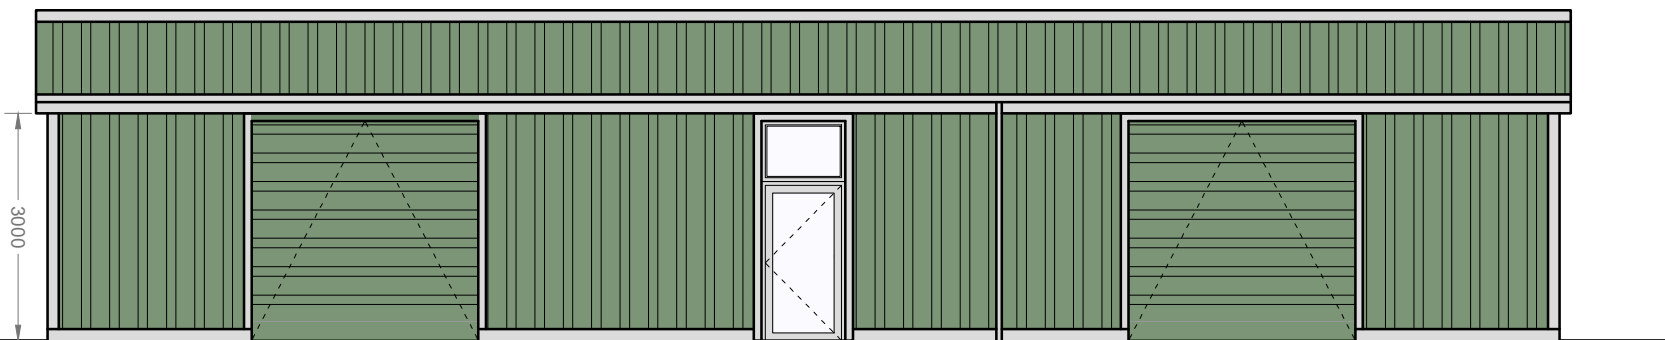

FRONT (NORTH) ELEVATION AS PROPOSED

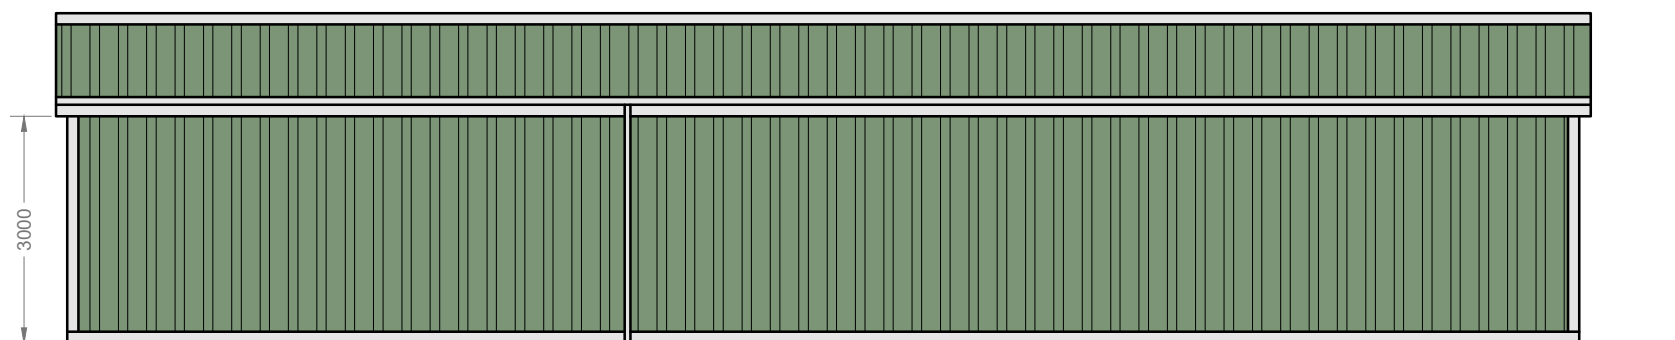

REAR (SOUTH) ELEVATION AS PROPOSED

General Notes:

Do not scale from this drawing- refer only to stated dimensions. If in doubt request clarification from this office. This drawing, and associated copyright, is the property of Convery Prenty Shields Architects Ltd.

revision	date	note
-	-	-

PLANNING

ConveryPrentyShields
ARCHITECTS

144 West George Street, Glasgow, G2 2HG www.cpsarchitects.co.uk 0141 258 3100

CLIENT Craigmarnoch Nurseries

PROJECT Strawberry Fields,
Gavell Road,
Kilsyth, G65 9LQ


DRAWING Proposed Storage Shed

MATERIAL FINISHES

Walls/Roof: Sheet metal cladding
(colour: green)

Door/Window: PVCu, double glazed
(colour: grey)

Shutter Doors: Metal clad
(colour: green to match walls)

 

PAPER SIZE	SCALE	DATE
A2	1:100	Aug 23
DRAWING NUMBER		REVISION
2258_110		-