




section.

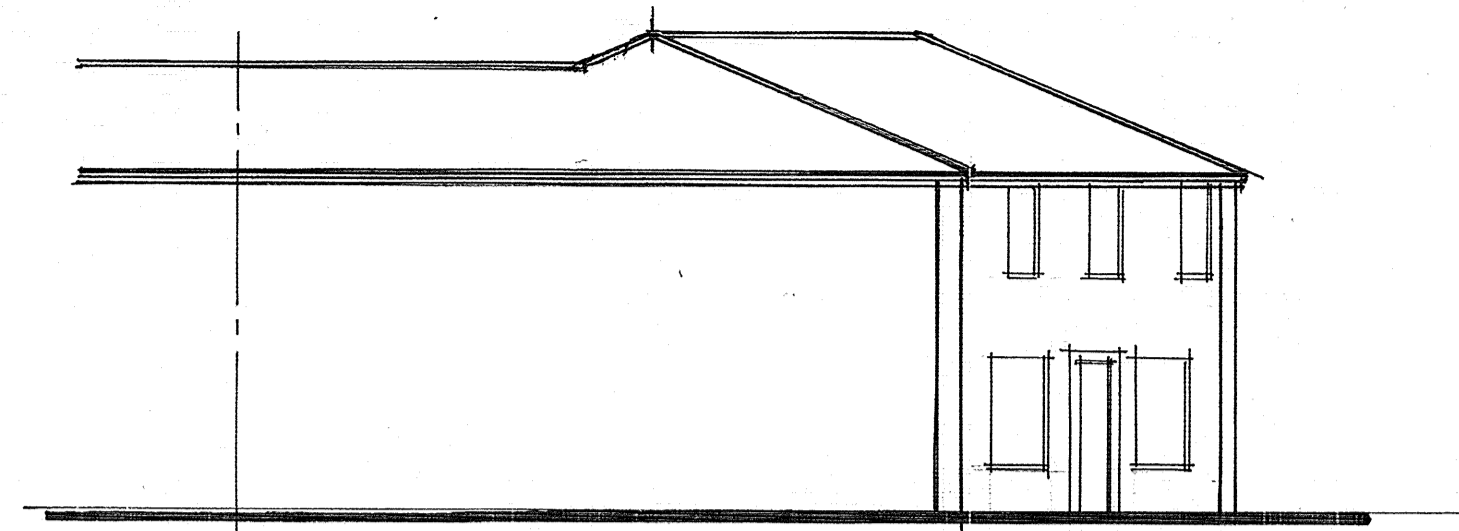


side.

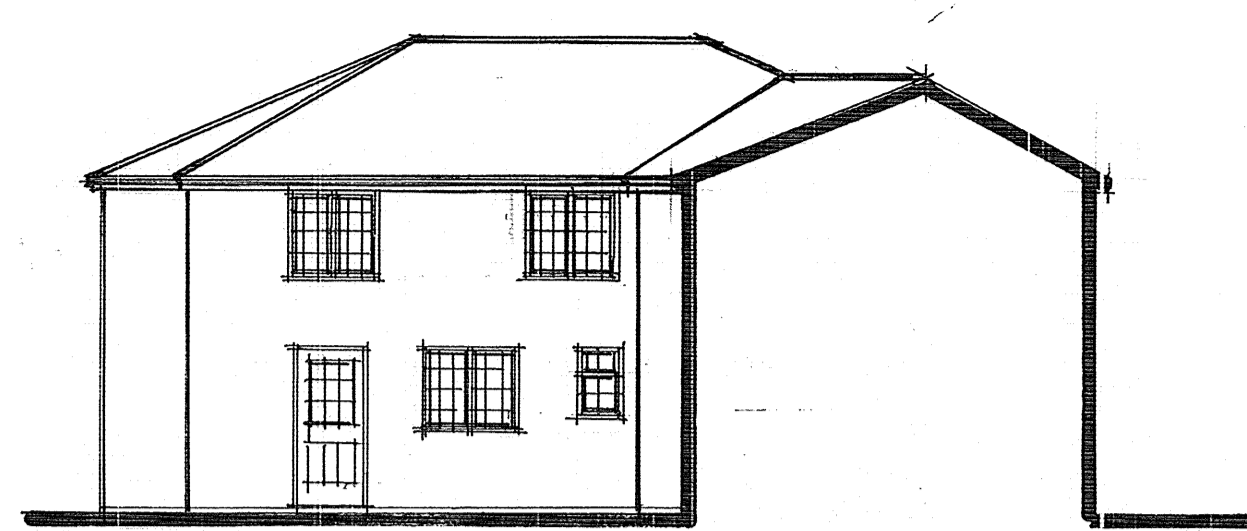


rear.

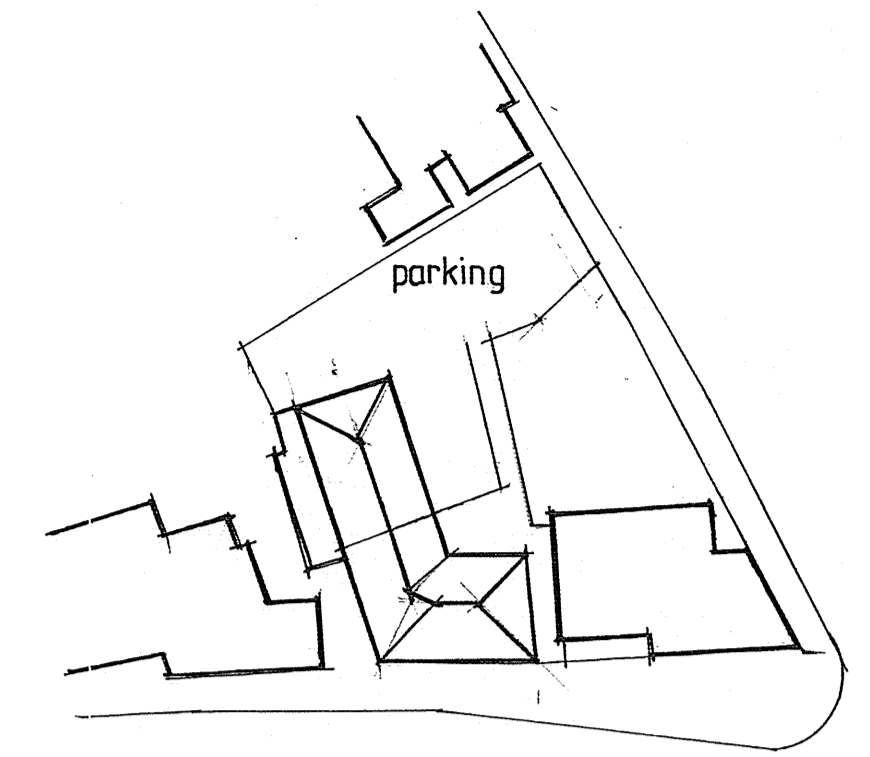


BLOCK / ROOF PLAN. 1:500

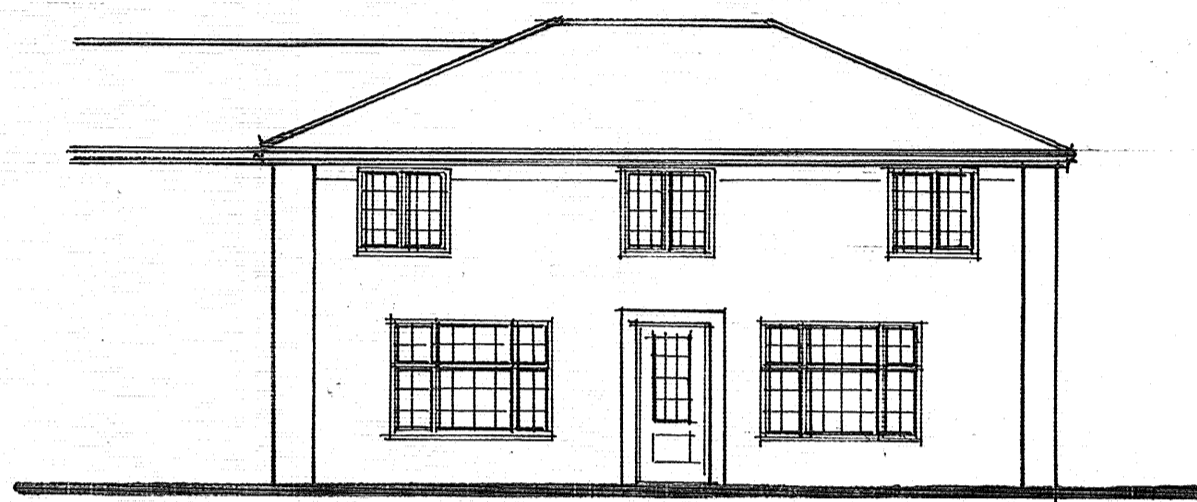


front.

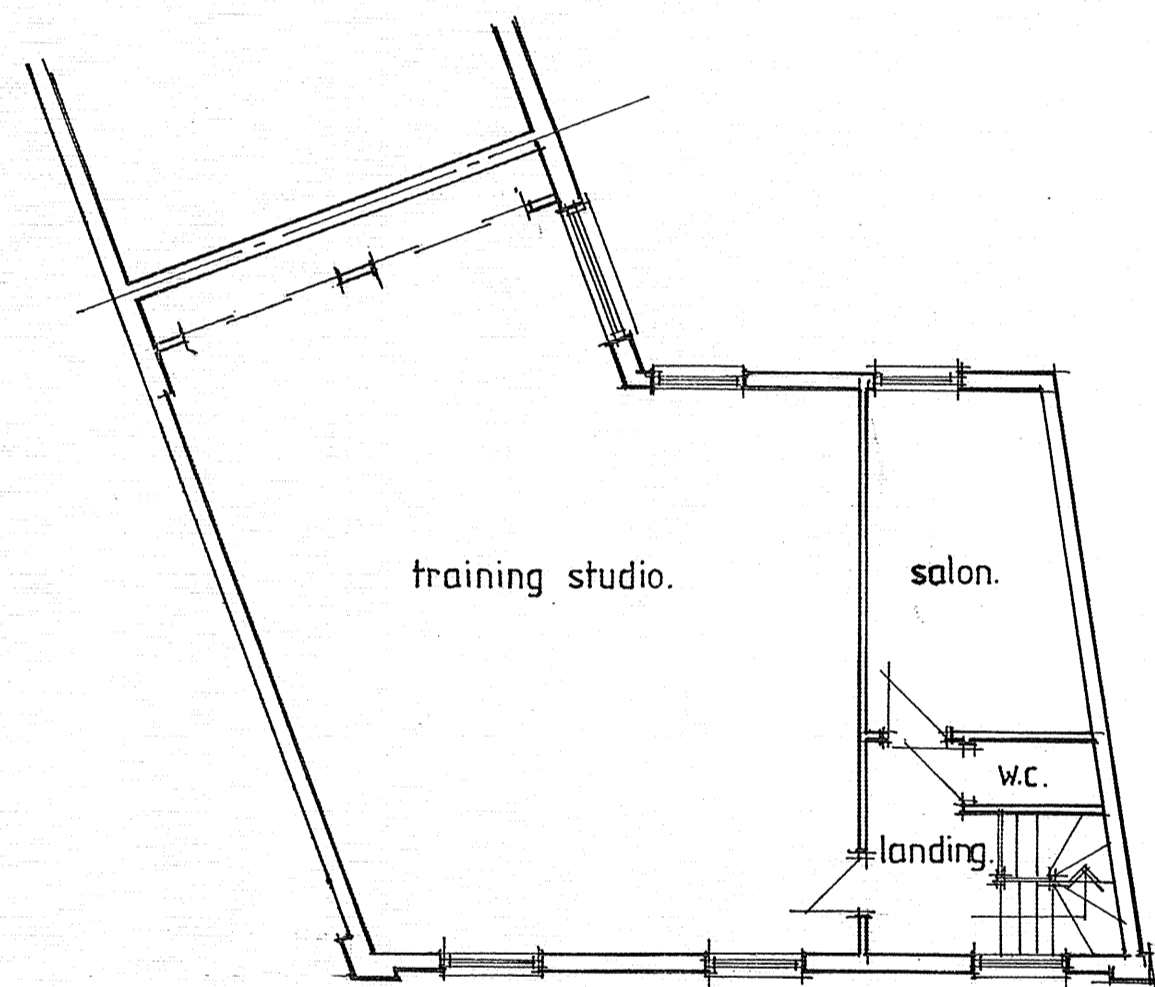


first floor.

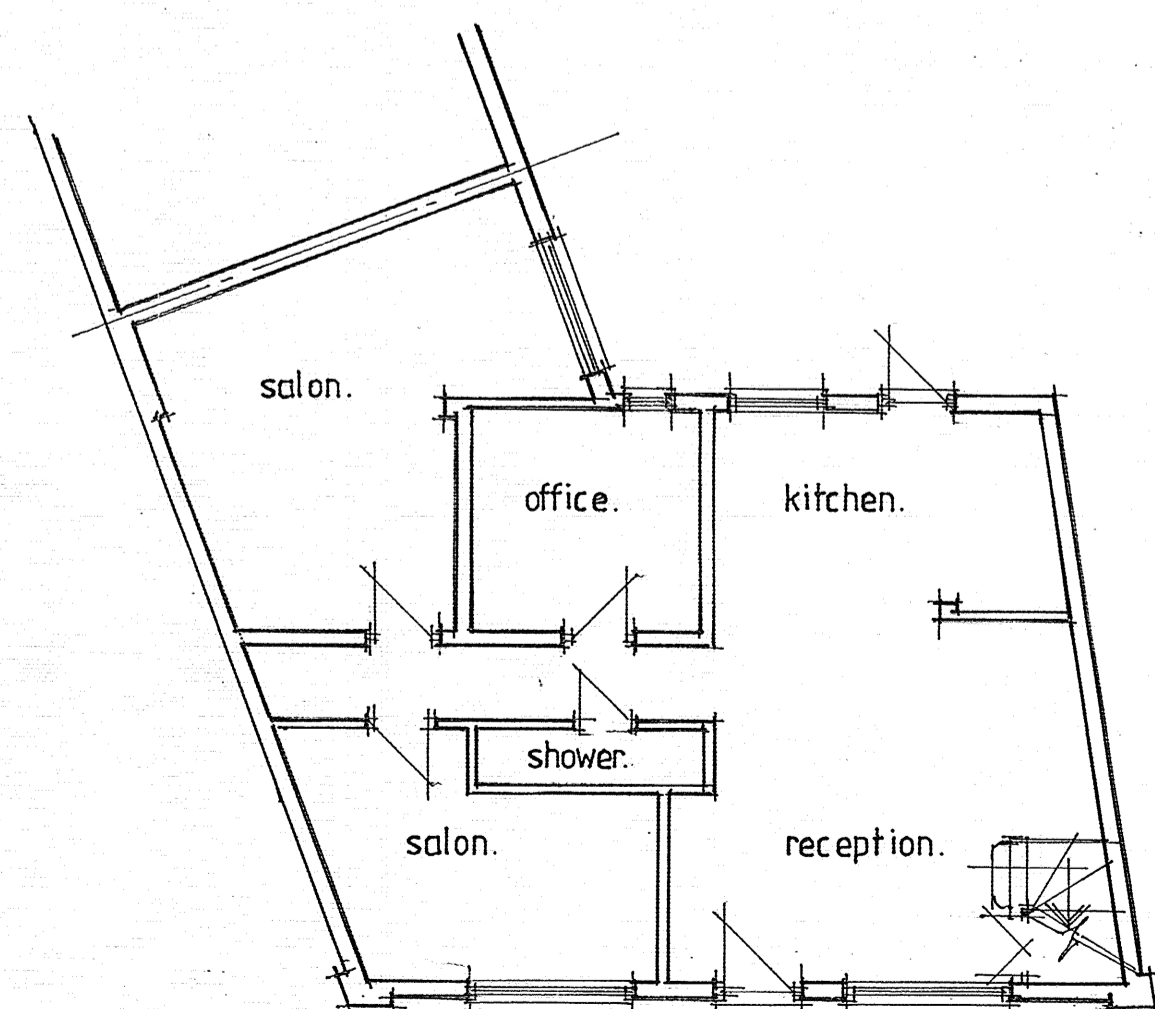


ground floor.

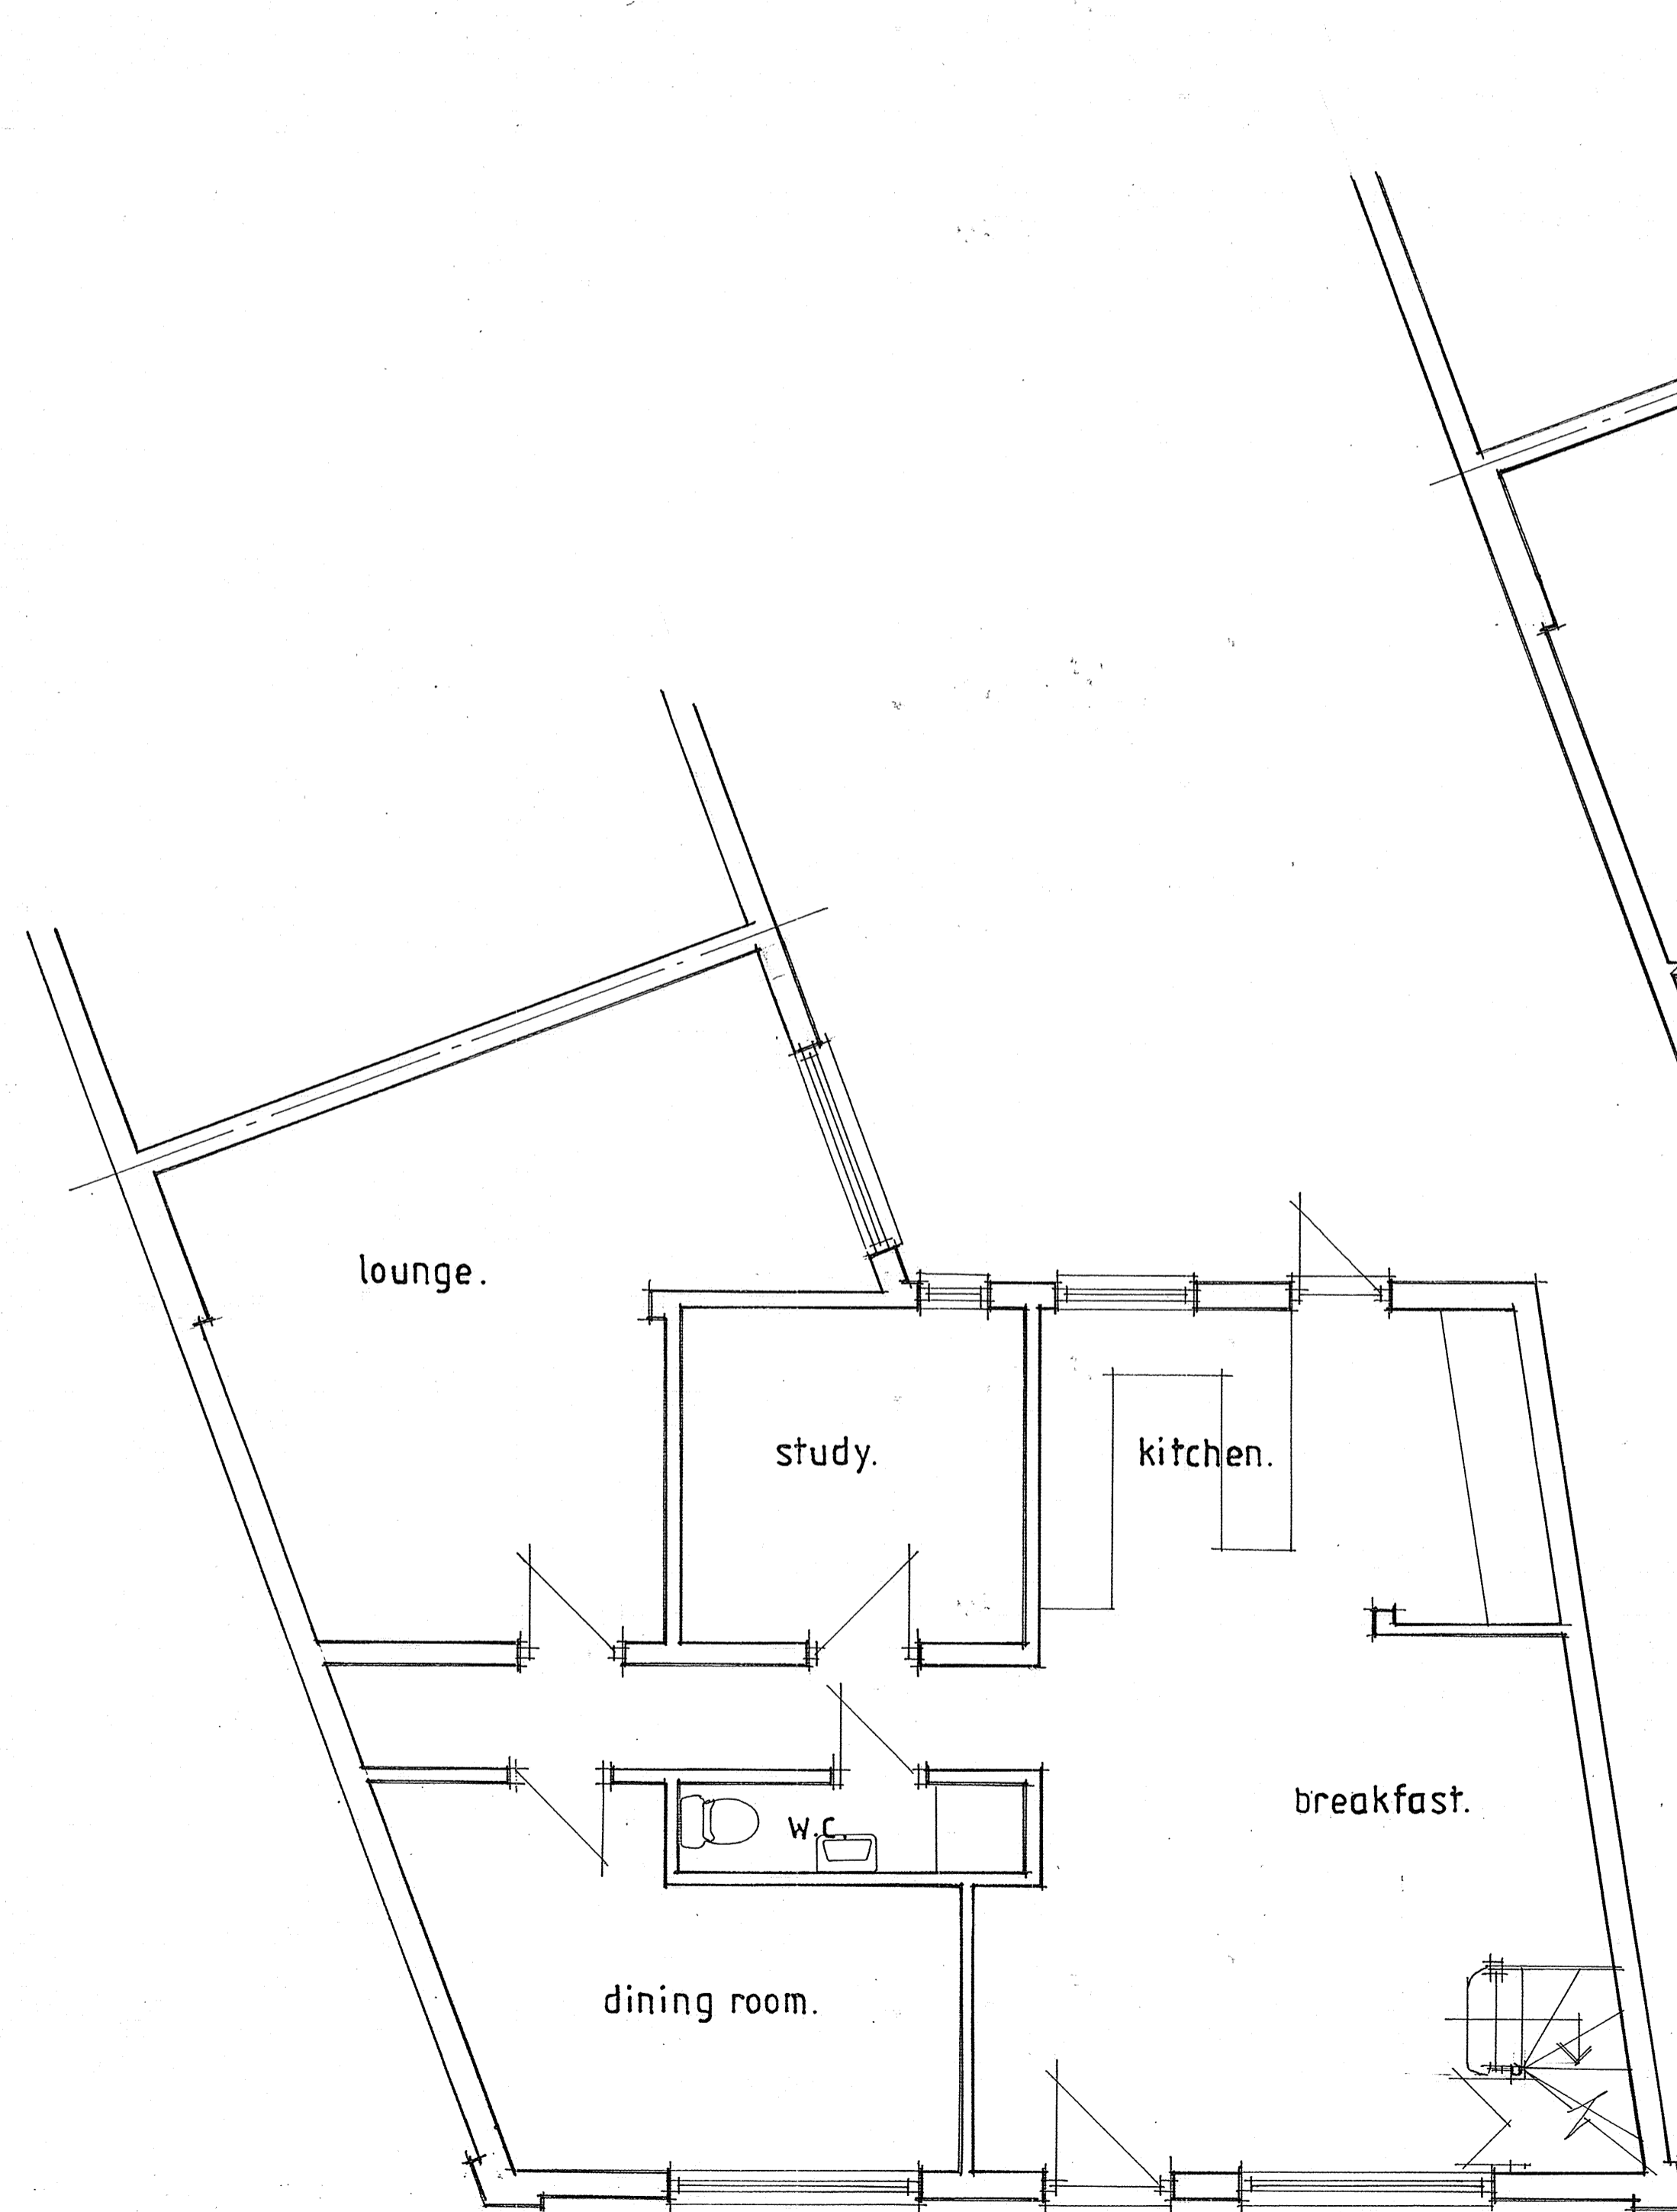


PROPOSED GROUND FLOOR.

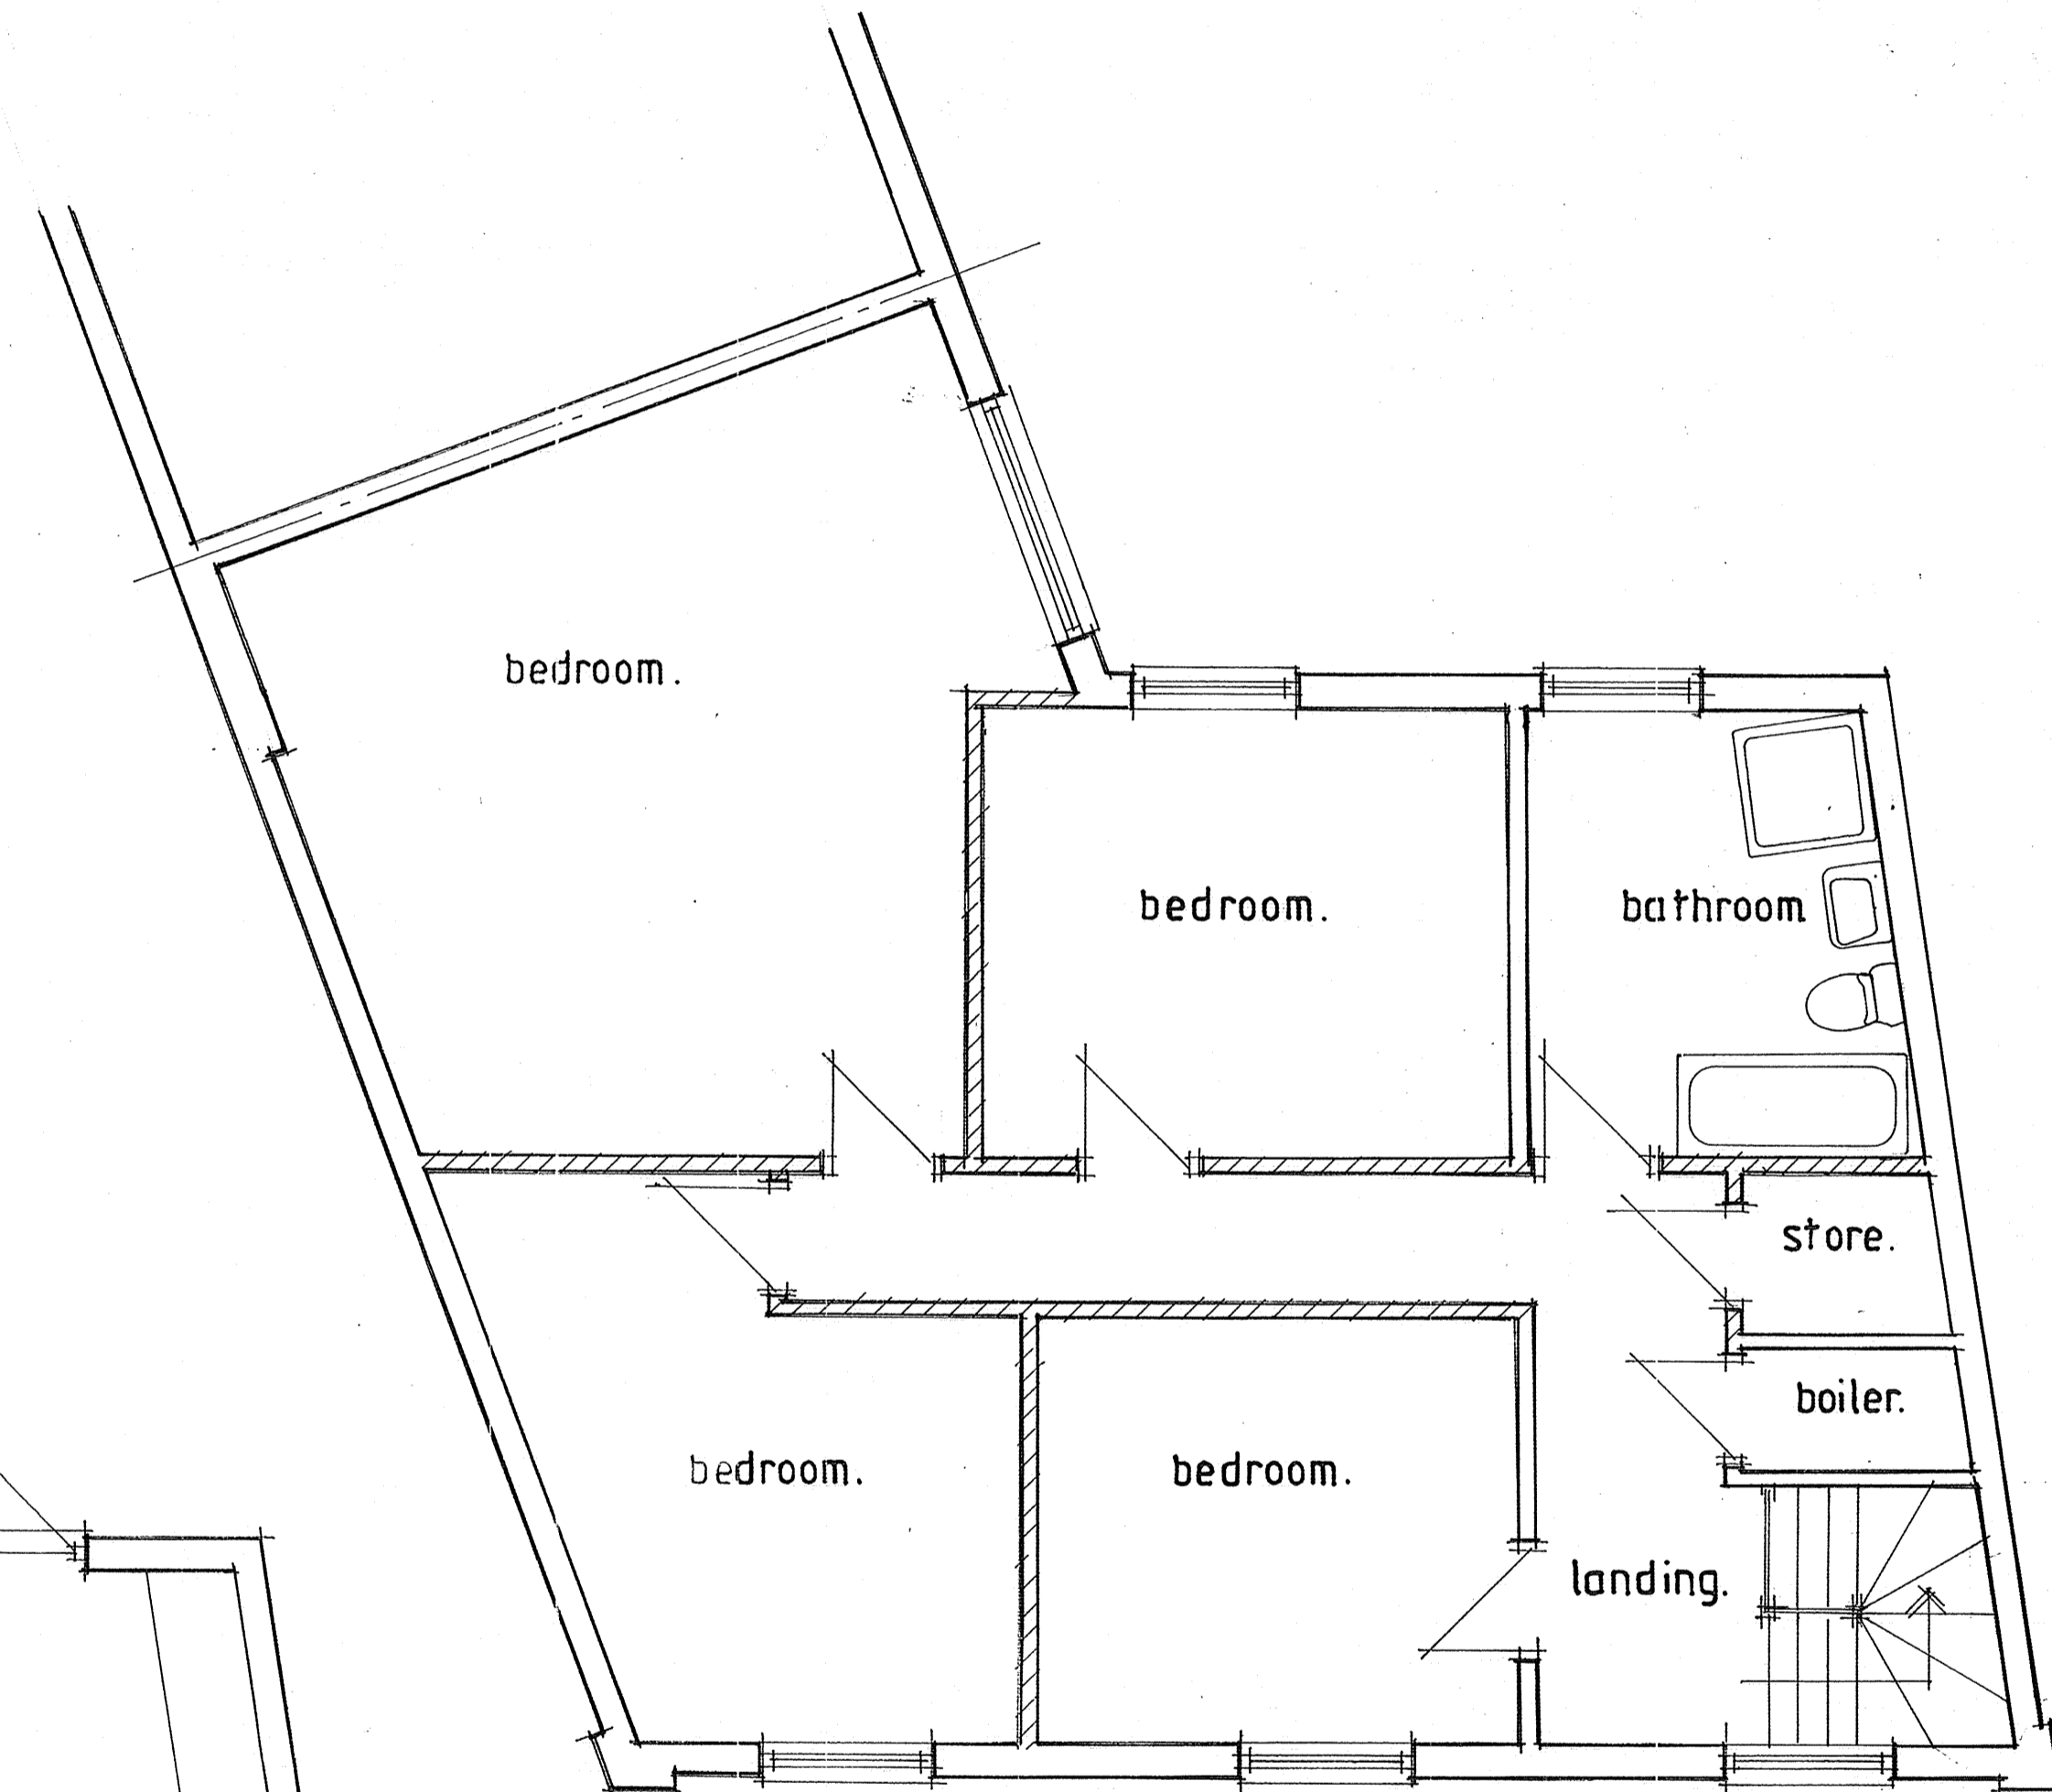

PROPOSED FIRST FLOOR.

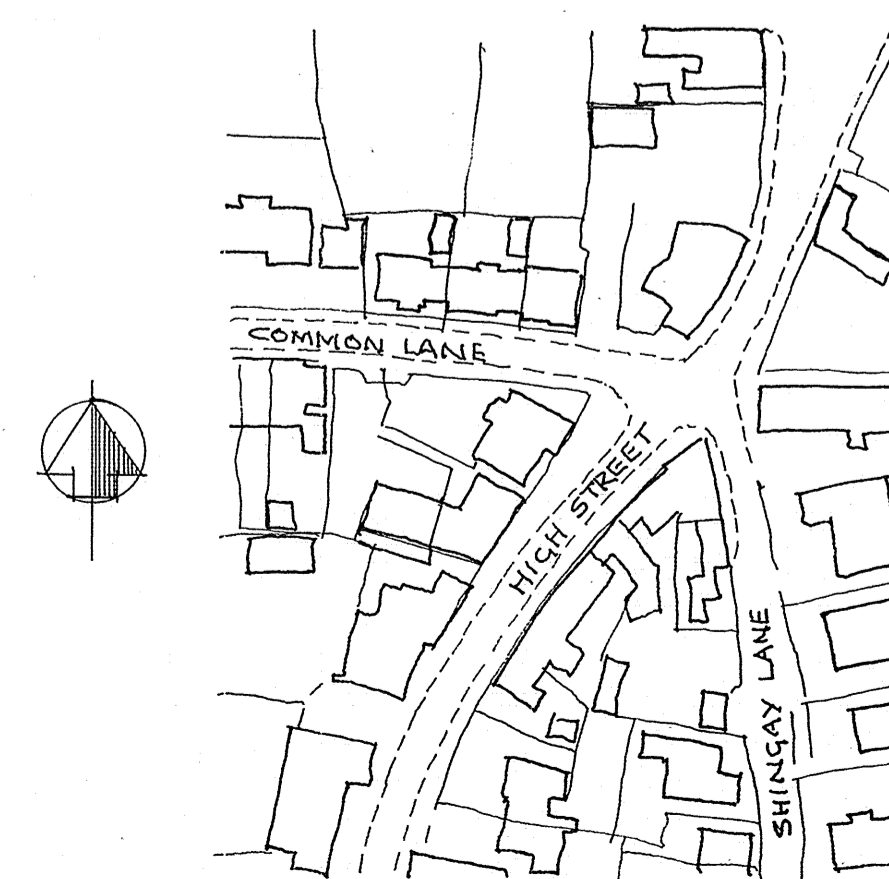

LOCATION PLAN. 1:1250

 

| | | |
|---|-----------------------|-------------------------------|
| STEPHEN R. FRIDAY <small>FRBC</small> Building Design Service | | |
| <small>16 Willow Way Hauxton Cambridge CB2 5JB Tel: 01223-872062</small> | | |
| PROPOSED OF USE FROM SALON TO DWELLING AT 94, HIGH STREET SAWSTON CAMBRIDGE CB22 3HJ | | |
| CLIENT: Mr J. GIORDMAINA | | |
| DATE: NOV 2023. | SCALE: 1:50, 1:100 | DRAWING No. A1 SF23 036.1. |