

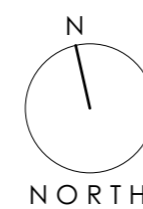



Proposed Plan @ 1:100

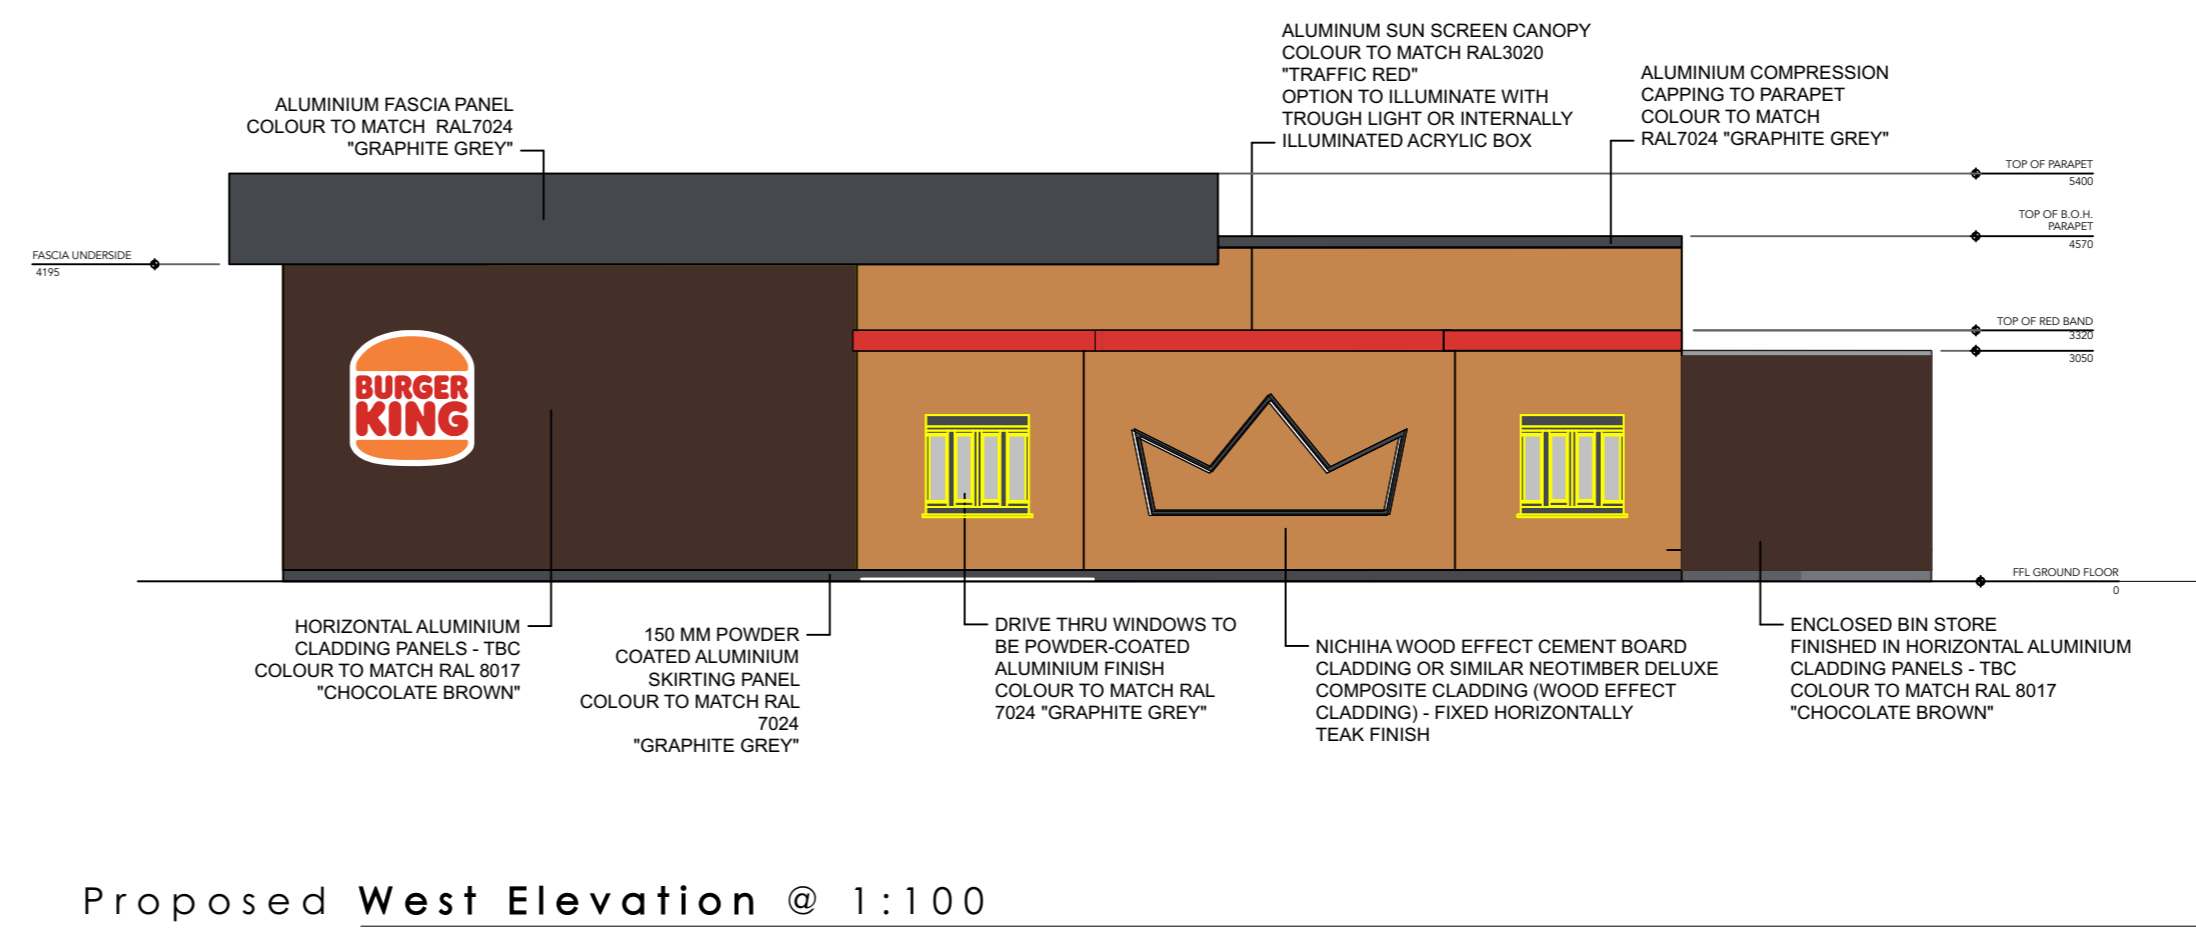


Proposed North Elevation @ 1:100

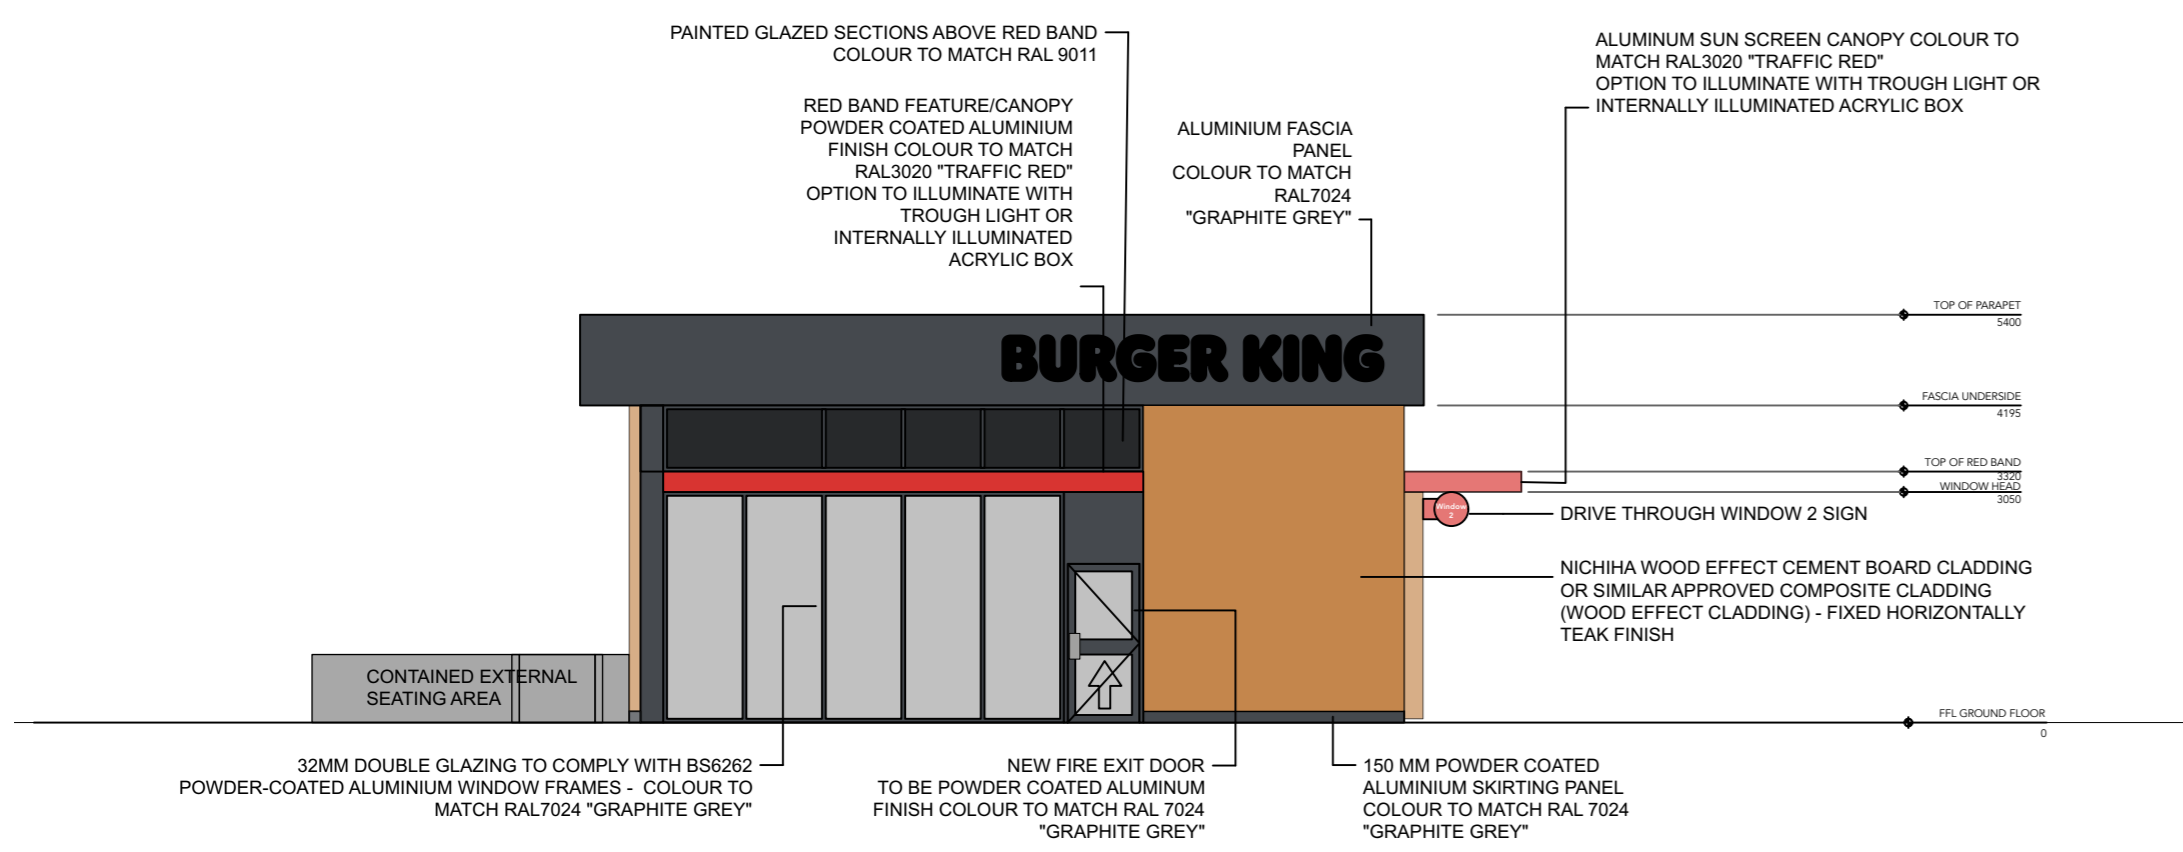

Proposed West Elevation @ 1:100

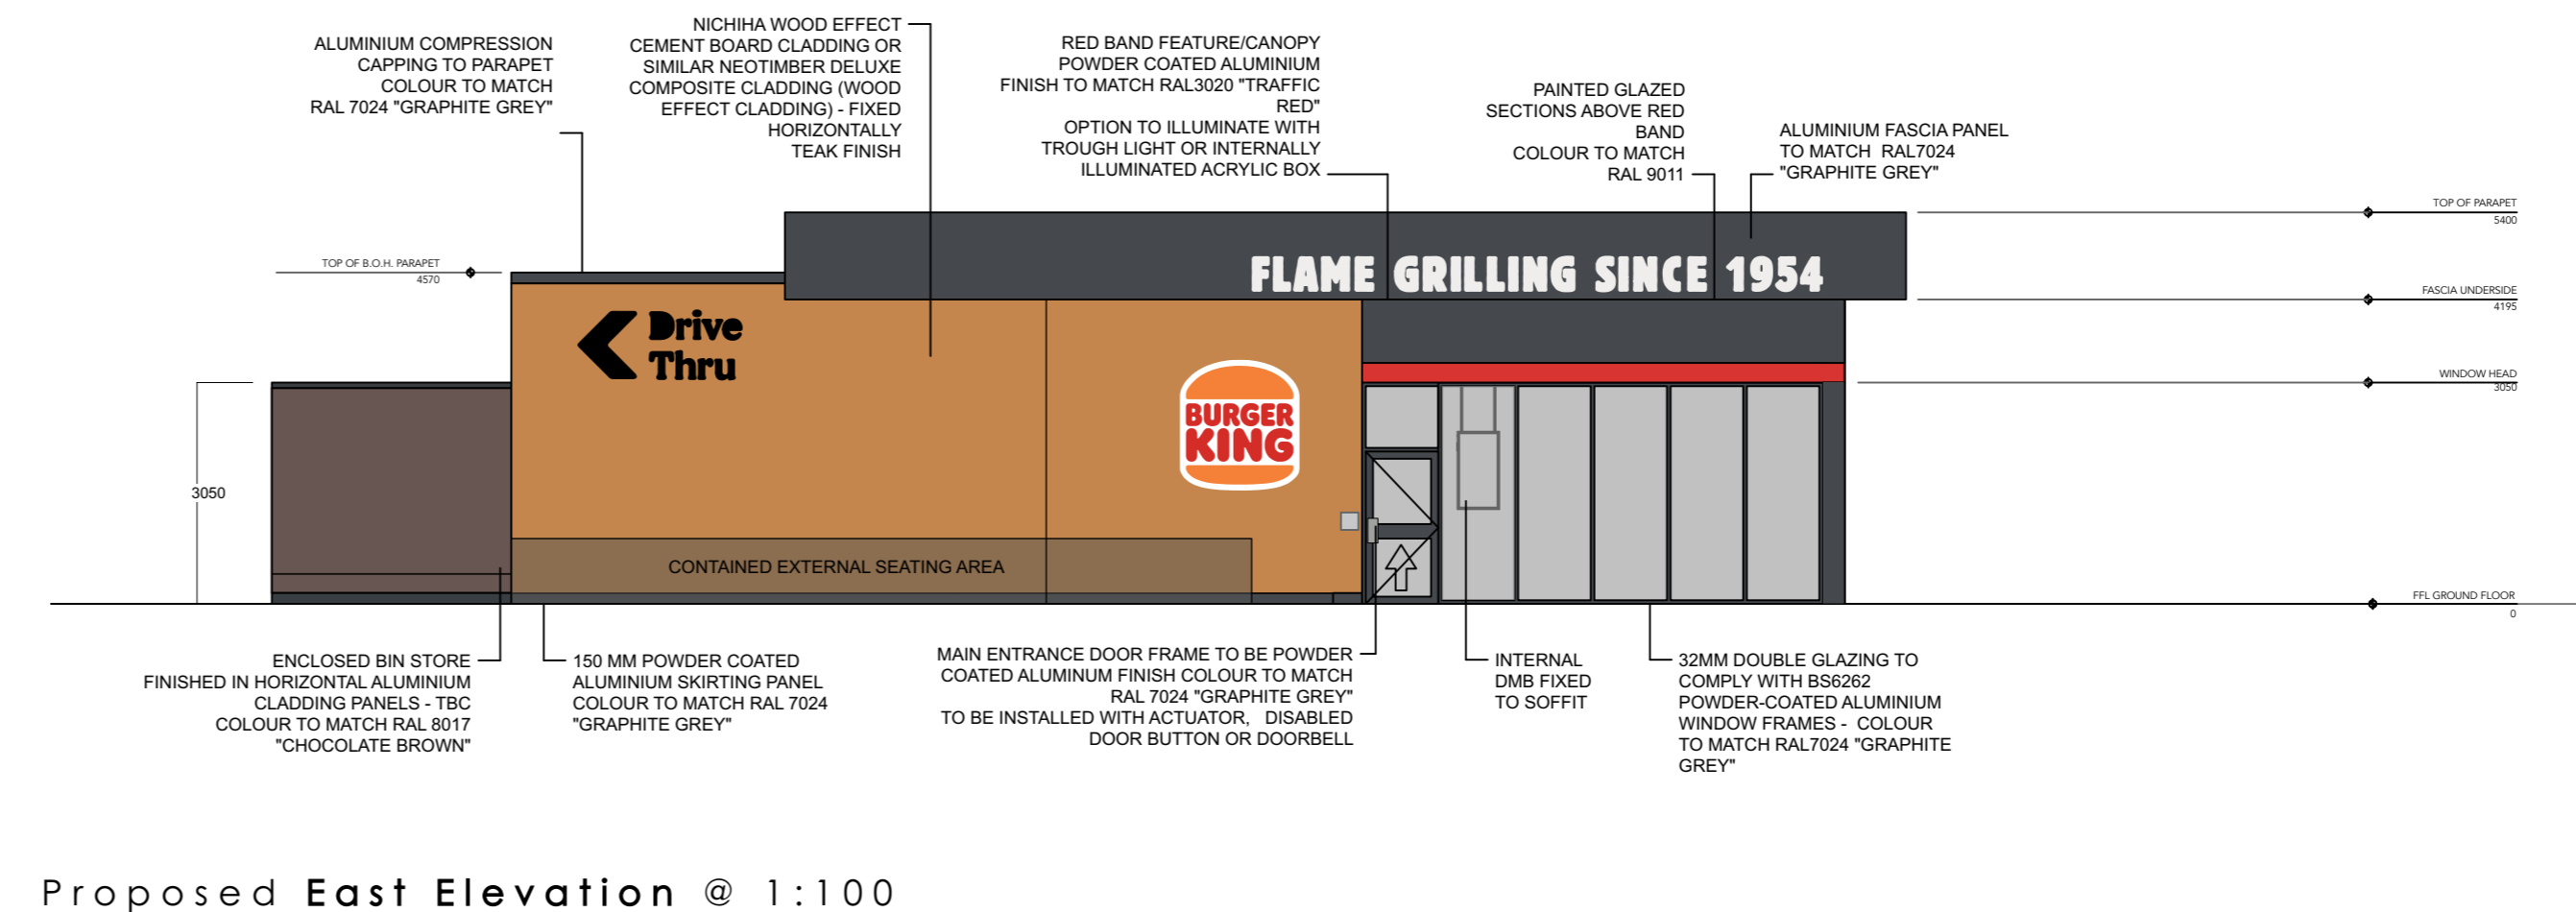

Proposed East Elevation @ 1:100

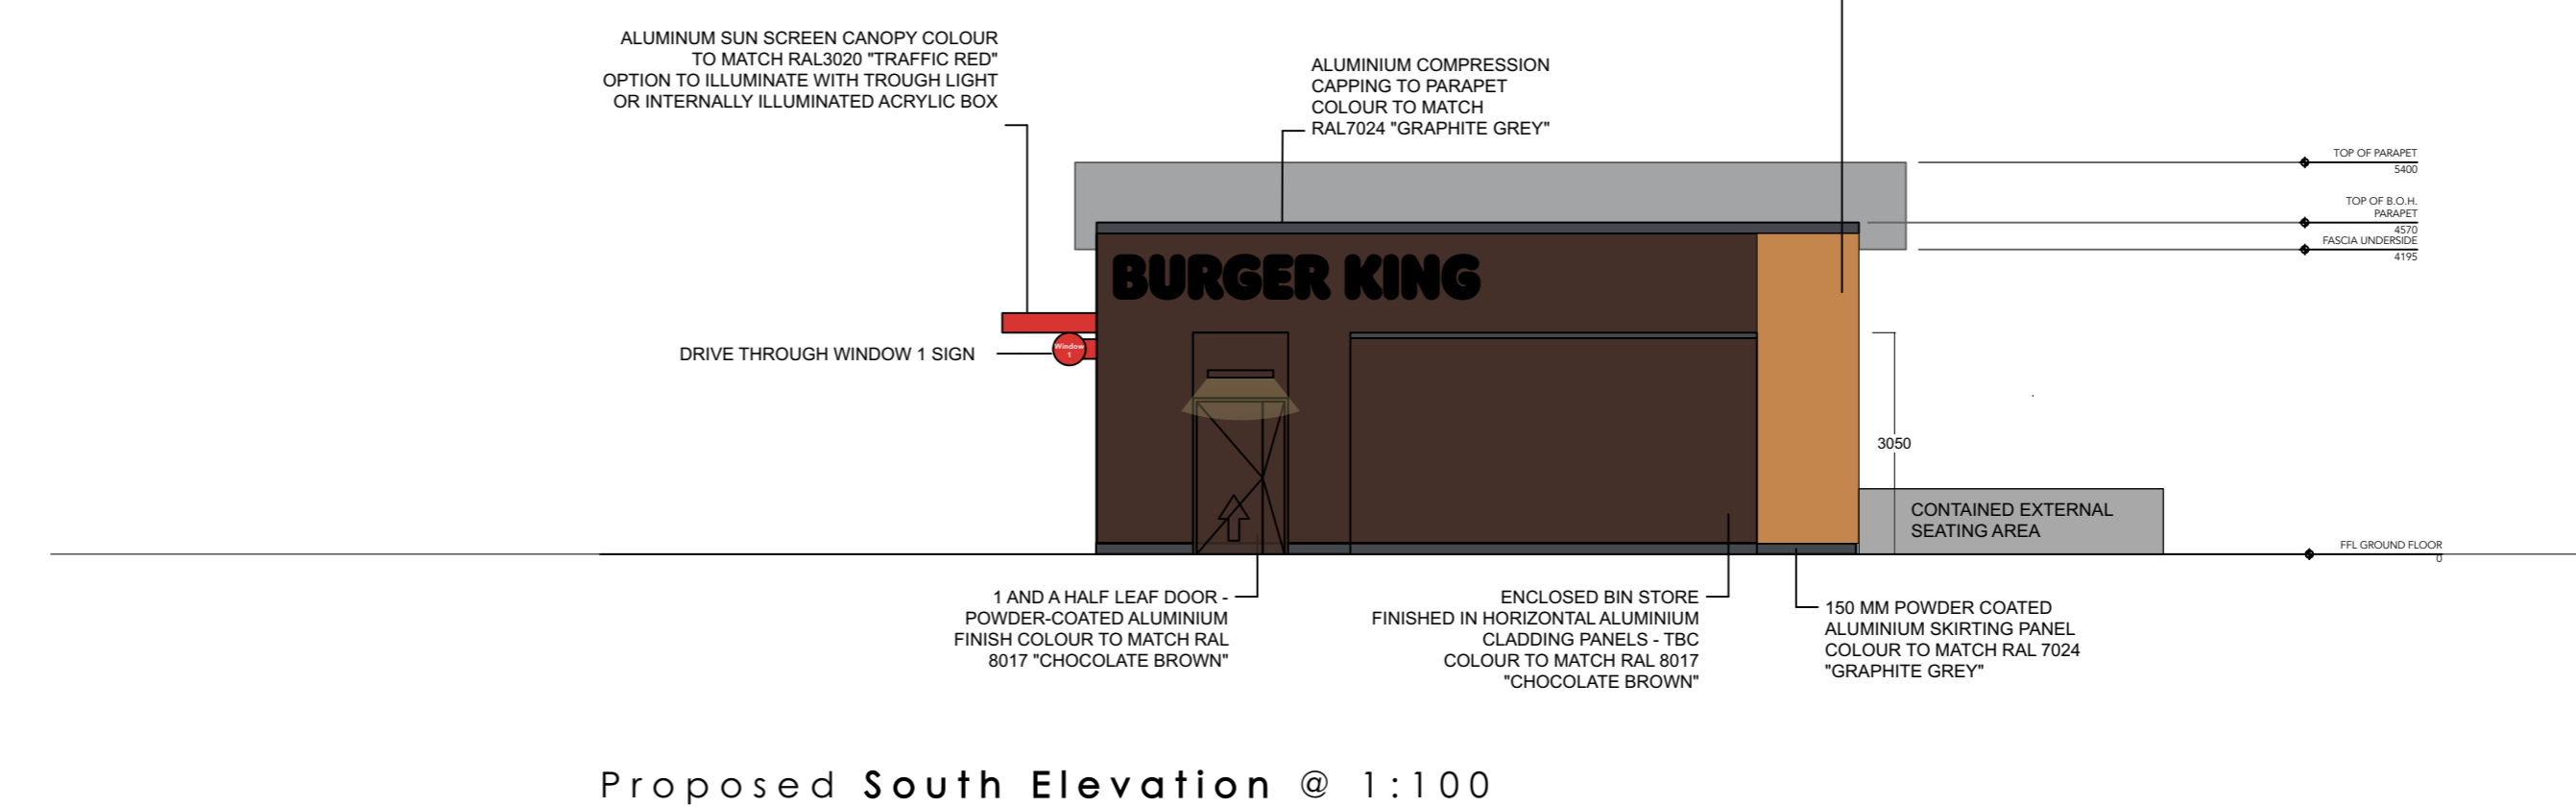

Proposed South Elevation @ 1:100

GENERAL NOTES :

1. THIS DRAWING SHOULD BE READ IN CONJUNCTION WITH ALL OTHER ARCHITECTS & ENGINEER'S DRAWINGS, SPECIFICATION & LITERATURE.
2. **DO NOT SCALE FROM THESE DRAWINGS** IF IN DOUBT ASK
3. THIS DRAWING HAS BEEN PRODUCED FOR INITIAL DESIGN PURPOSES ONLY. SIGNIFICANT FURTHER DEVELOPMENT IS REQUIRED FOR ALL OTHER PURPOSES, INCLUDING CONSTRUCTION.
4. ALL ROAD DESIGN PROPOSED IS SUBJECT TO CIVIL ENGINEERING DESIGN INPUT TO CONFIRM SUITABILITY AND SHOULD BE TAKEN AS INDICATIVE ONLY AT THIS STAGE.

Scale 1:100 @ A1, 1:200 @ A3

FFL Ground Floor indicated as Zero Datum
Zero Datum to be taken as 24.45 OS Level

0 5m

Reproduced from OS Sitemap by permission of Ordnance Survey on behalf of the Controller of Her Majesty Stationary Office.

© Crown Copyright 2024. All rights reserved. Licence No. 1000046655

Scale 1:100 @ A1, 1:200 @ A3

0 5m

FFL Ground Floor indicated as Zero Datum
Zero Datum to be taken as 24.45 OS Level

0 5m

Rev	Date	By	Description
A	20/01/2024		Layout updated

PLANNING

Project	Project Number
Burger King Alloa Park Drive Alloa	1074

Drawing	Drawn by
Proposed Plan and Elevations	CMc

Scale	Drawn by
As Noted	CMc

Dwg Number	Revision
PP-02	A