

March Road

The Cottage



Mirabelle

Annabelle

The Old Orchard

Brynlee Lodge

Charm Cottage

 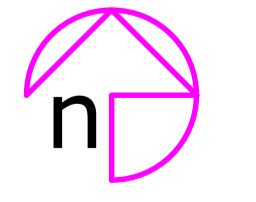

Client/Project:
 Darrell Felton,
 Annabelle, March Road, Tipps End,
 Welney, Wisbech, PE14 9SH

Project status:
PLANNING
 Drawing title:
 Site plan as existing

B	Legend changed from 1:50 to 1:200	AW	23/01/24
A	Site plans updated to show existing lean-to and porch structures	AW	16/01/24
Rev:	Description:	By:	Date:

Scale:	Paper Size:	Drawn:	Checked:
1:200	A1	A Walton	W Hancock
Project ID:	Drawing No:	Revision:	Date:
J-60F6669F	01	B	20.12.2023