



Revision

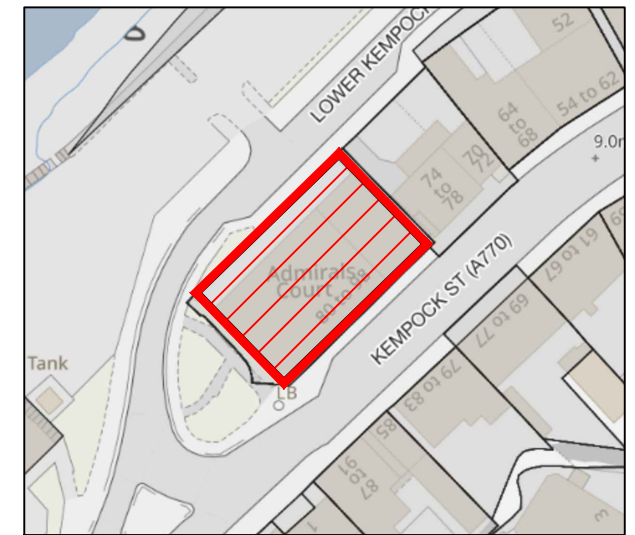

OS REPRODUCED UNDER LICENSE NUMBER - 100054476
SCALE 1:1250

 

Property is available for let throughout the year, with a 2 night minimum stay



Rebecchi
ARCHITECTURAL
32 Kemnock Street
Gourock
PA19 1NA
t - 01475 634844
e - marco@rebecchia.com
w - rebecchia.com

Client

Jane Borodkin

Project Title

Short Term Let Application at
24 Admiral Court, 84 Kemnock Street,
Gourock

Drawing Title

Floor Plan & Location Plan

Scale	Size	Date
1:50	A3	29-01-24
Job No.	Drawing No.	Revision
24-009	PL-001	-