
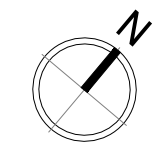


Pole mounted Hello sign
New poles to be installed. **SIGN 9**

Pole mounted Disabled Car
Park Sign New Poles to be
installed. **SIGN 11**

Proposed New 3.3 m high
internally illuminated
double sided gantry sign. **SIGN 10**

LEEMING LANE

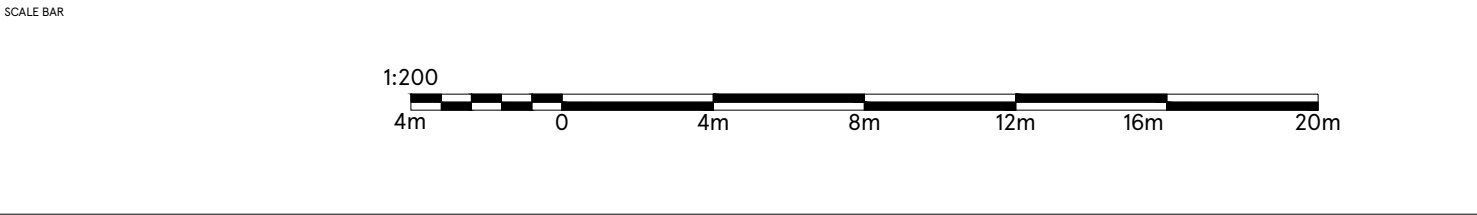

DRAWING NO O2_MANS_02C	DATE 16.01.2024
CHECKED BY DEEKSHA	DRAWN BY SHUBHAM

STORE TYPE EXPRESS
STORE NAME MANSFIELD WOODHOUSE
CONTENT PROPOSED SITE PLAN_ADV

TESCO
FEASIBILITY PLANNING
STORE PLANNING DEPARTMENT
PROPERTY SERVICES
HIGHWOODS BUILDING, KESTRAL WAY
WELWYN GARDEN CITY, HERTFORDSHIRE, AL7 1GB UK
TELEPHONE : 01707 395150

THE COPYRIGHT AND ALL OTHER RIGHTS IN AND RELATING TO THIS PUBLICATION BELONG TO AND ARE THE SOLE PROPERTY OF TESCO STORES LIMITED. ALL RIGHTS ARE RESERVED. NEITHER THE WHOLE NOR ANY PART OF THIS PUBLICATION MAY BE REPRODUCED OR TRANSMITTED IN ANY FORM OR BY ANY ELECTRONIC OR MECHANICAL MEANS INCLUDING PHOTOCOPIING AND RECORDING OR FROM ANY RETRIEVAL SYSTEM WITHOUT THE PRIOR WRITTEN LICENCE FROM THE OWNER. © 2019 TESCO STORES LIMITED