


TESCO express ATM


New Projecting Sign in Aluminium Powder coated white RAL 9010. Internal illumination to Acrylic letters only. Tesco in Opal 030 Avery 4509 Red 431, and Express & blips in Opal 030-Avery 5600 LD/082A blue, translucent acrylic letters applied to face. Sides, top and bottom to be blue as per fascia.

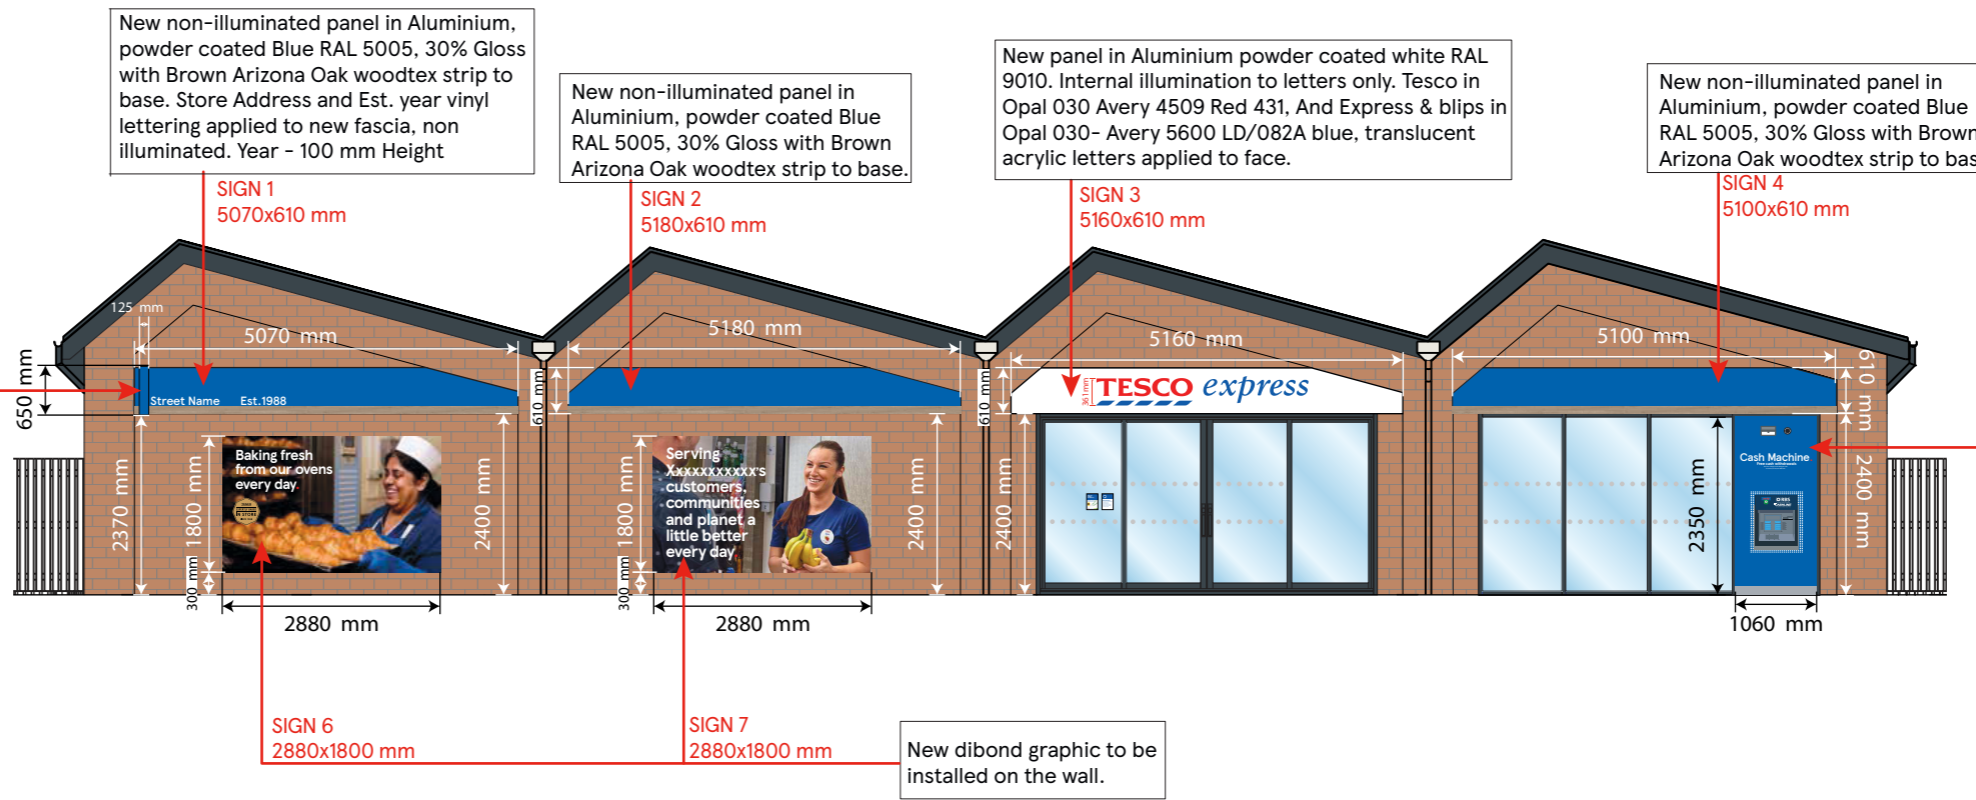

SOUTH ELEVATION

SCALE BAR

1:100

 

DRAWING NO
03_MANS_03B

SCALE
1:100@A3

CHECKED BY
DEEKSHA
DRAWN BY
PRIYANKA

DATE
17.01.2024

STORE TYPE
EXPRESS

STORE NAME
MANSFIELD WOODHOUSE

CONTENT
PROPOSED ELEVATION_ADV

TESCO
FEASIBILITY PLANNING
STORE PLANNING DEPARTMENT
PROPERTY SERVICES
HIGHWOODS BUILDING, KESTREL WAY
WELWYN GARDEN CITY, HERTFORDSHIRE, AL7 1GB UK
TELEPHONE : 01707 395150

THE COPYRIGHT AND ALL OTHER RIGHTS IN AND RELATING TO THIS PUBLICATION BELONG TO AND ARE THE SOLE PROPERTY OF TESCO STORES LIMITED. ALL RIGHTS ARE RESERVED. NEITHER THE WHOLE NOR ANY PART OF THIS PUBLICATION MAY BE REPRODUCED OR TRANSMITTED IN ANY FORM OR BY ANY ELECTRONIC OR MECHANICAL MEANS INCLUDING PHOTOCOPYING AND RECORDING OR FROM ANY RETRIEVAL SYSTEM WITHOUT THE PRIOR WRITTEN LICENCE FROM THE OWNER © 1997 TESCO STORES LIMITED.