


EAST ELEVATION

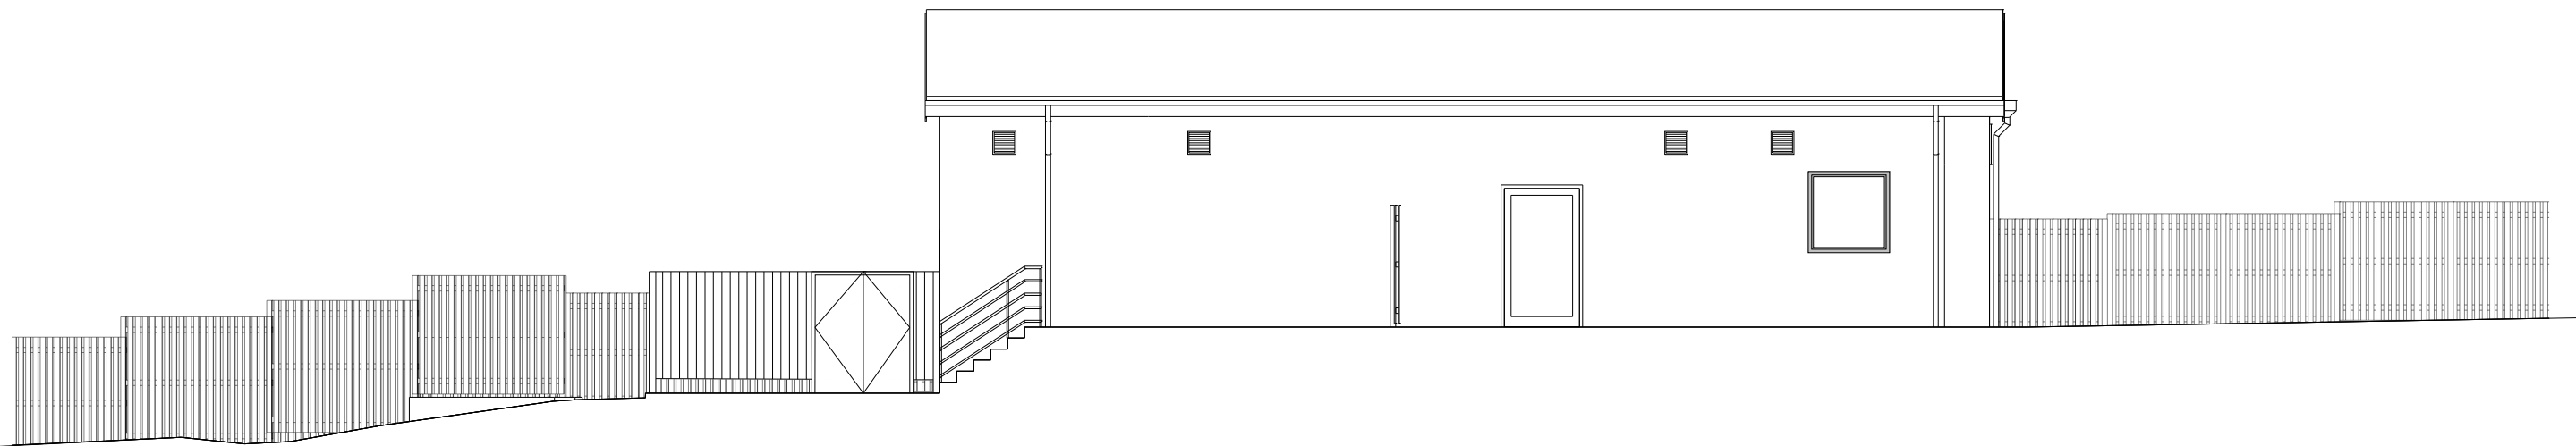

SOUTH ELEVATION

APPROVED PLANNING DRAWINGS UNDER REF NUMBER: 2023/0493/FUL

SCALE BAR



DRAWING NO
03_MANS_03D

SCALE DATE
1:100@A3 23.01.2024

CHECKED BY
DEEKSHA
DRAWN BY
PUNITH K N

STORE TYPE
EXPRESS

STORE NAME
MANSFIELD WOODHOUSE

CONTENT
EXISTING ELEVATION_ATM

TESCO
FEASIBILITY PLANNING
STORE PLANNING DEPARTMENT
PROPERTY SERVICES
HIGHWOODS BUILDING, KESTRAL WAY
WELWYN GARDEN CITY, HERTFORDSHIRE, AL7 1GB UK
TELEPHONE : 01707 395150

THE COPYRIGHT AND ALL OTHER RIGHTS IN AND RELATING TO THIS PUBLICATION BELONG TO AND ARE THE SOLE PROPERTY OF TESCO STORES LIMITED. ALL RIGHTS ARE RESERVED. NEITHER THE WHOLE NOR ANY PART OF THIS PUBLICATION MAY BE REPRODUCED OR TRANSMITTED IN ANY FORM OR BY ANY ELECTRONIC OR MECHANICAL MEANS INCLUDING PHOTOCOPIING AND RECORDING OR FROM ANY RETRIEVAL SYSTEM WITHOUT THE PRIOR WRITTEN LICENCE FROM THE OWNER. © 2024 TESCO STORES LIMITED