



Ordnance Survey (c) Crown Copyright 2024. All rights reserved. Licence number 100024437


### PROPOSED | LOCATION PLAN



1:1250



This copy has been made by or with the authority of Scottish Council pursuant to Section 67 of the Copyright and Related Rights Act 1988. Unless that Act provides a relevant exception to copyright, this copy must not be copied without the prior permission of the copyright owner.

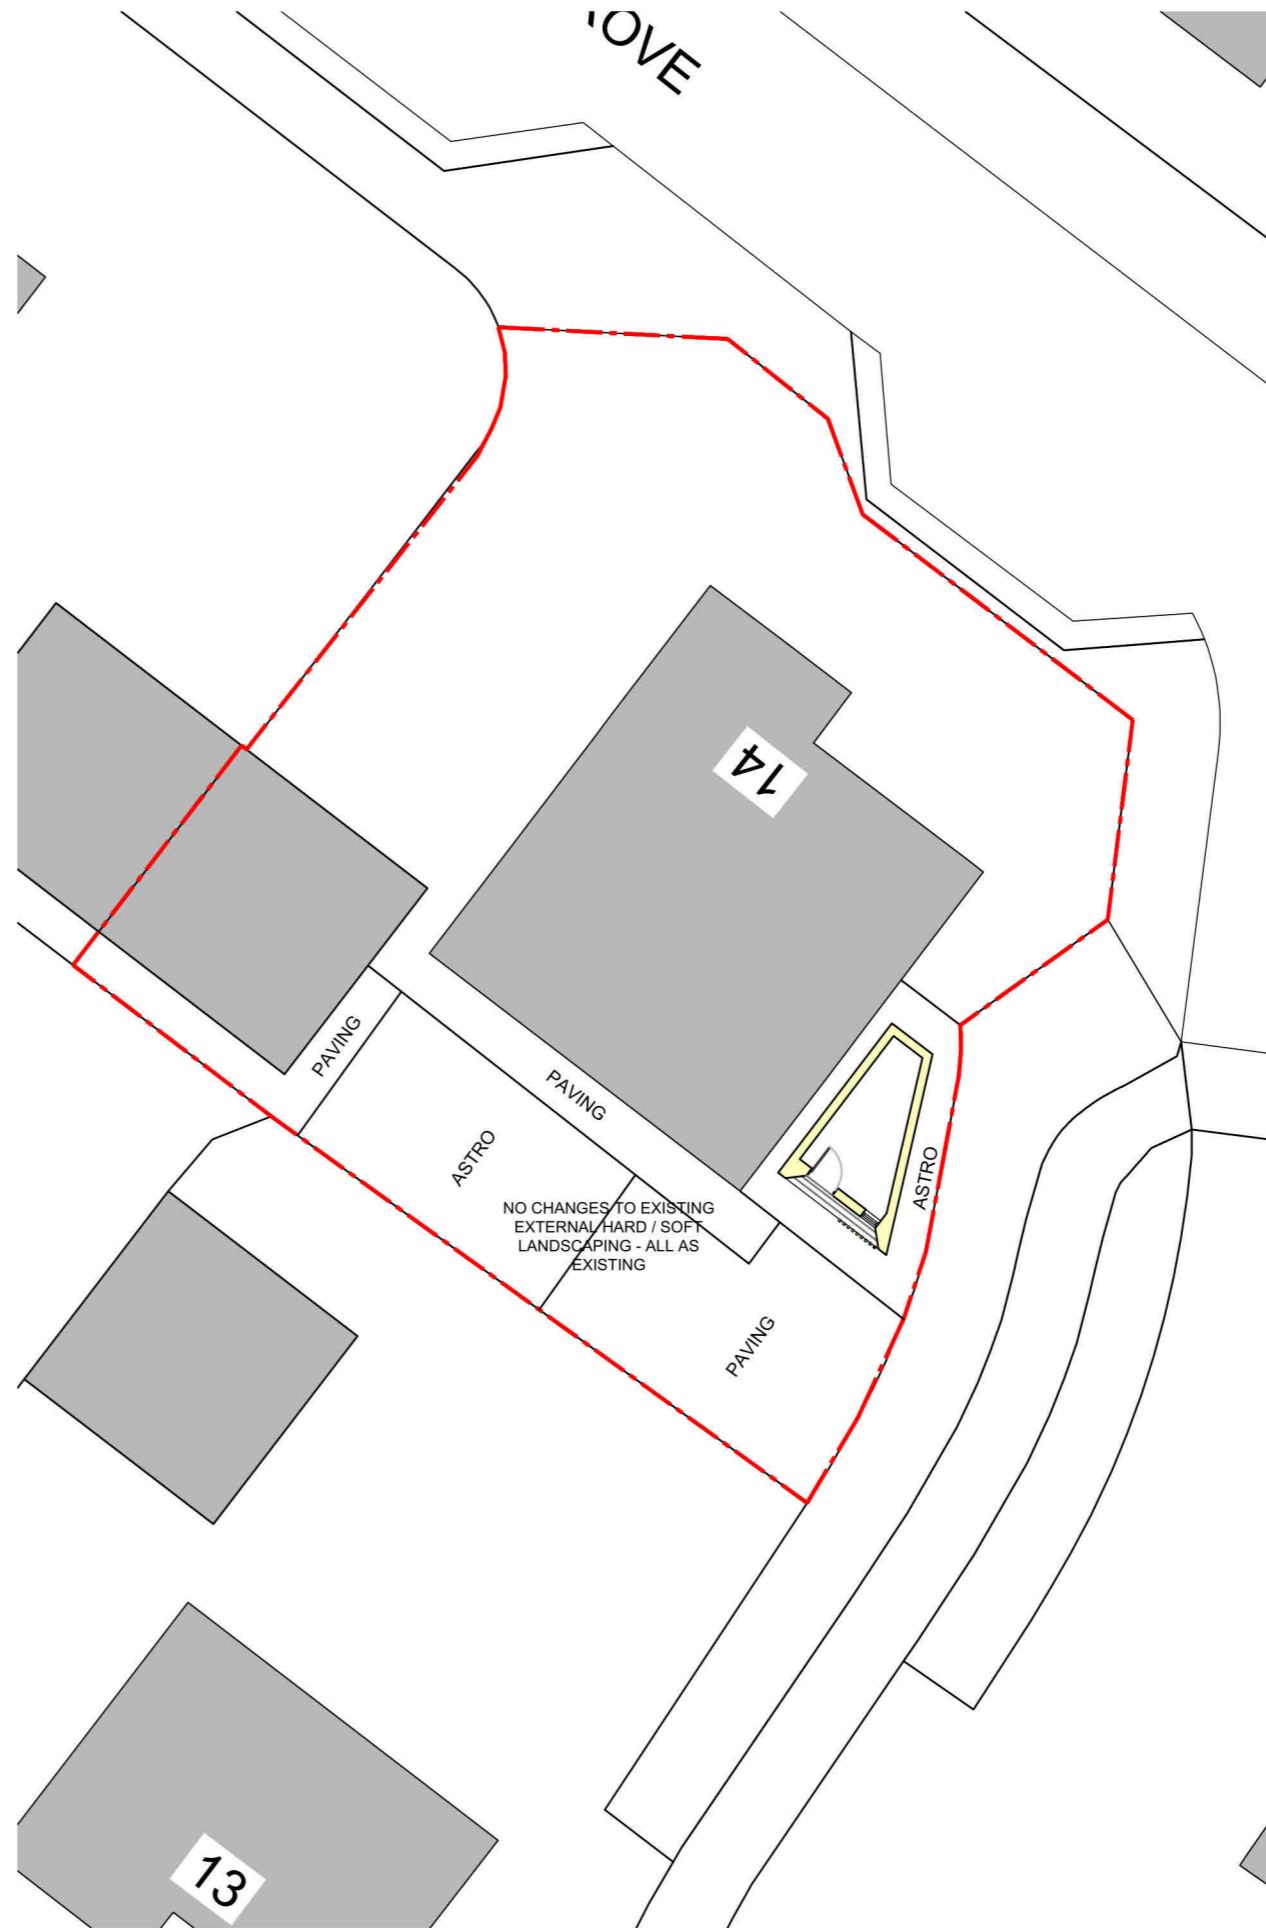

### PROPOSED | SITE PLAN



1:200



## PLANNING

REV	DATE	BY	AMENDMENT

**MDA** Design  
STUDIO Architecture +

65 Redford Avenue . Edinburgh . EH13 0BU  
T: 07968 851608 E: edinburgh@mda-studio.co.uk W: www.mda-studio.co.uk

CLIENT  
**S Rollo**

PROJECT ADDRESS  
**14 St Davids Grove, Eskbank**

DRAWING TITLE  
**Location Plan and Siteplan**

PROJECT NO. **2322** DRAWING NUMBER **AL(0)01**

SCALE **1:1250** PAGE SIZE **A3** DATE **JAN 23**

REVISION **-** DRAWN BY **DM** CHECKED BY **-**

Contractor and his subcontractors are to verify all dimensions and levels on site before preparing shop drawings or manufacture.  
The Contractor is to bring to the attention of the Architect any discrepancy in this drawing prior to commencement of the works.