





Front Elevation

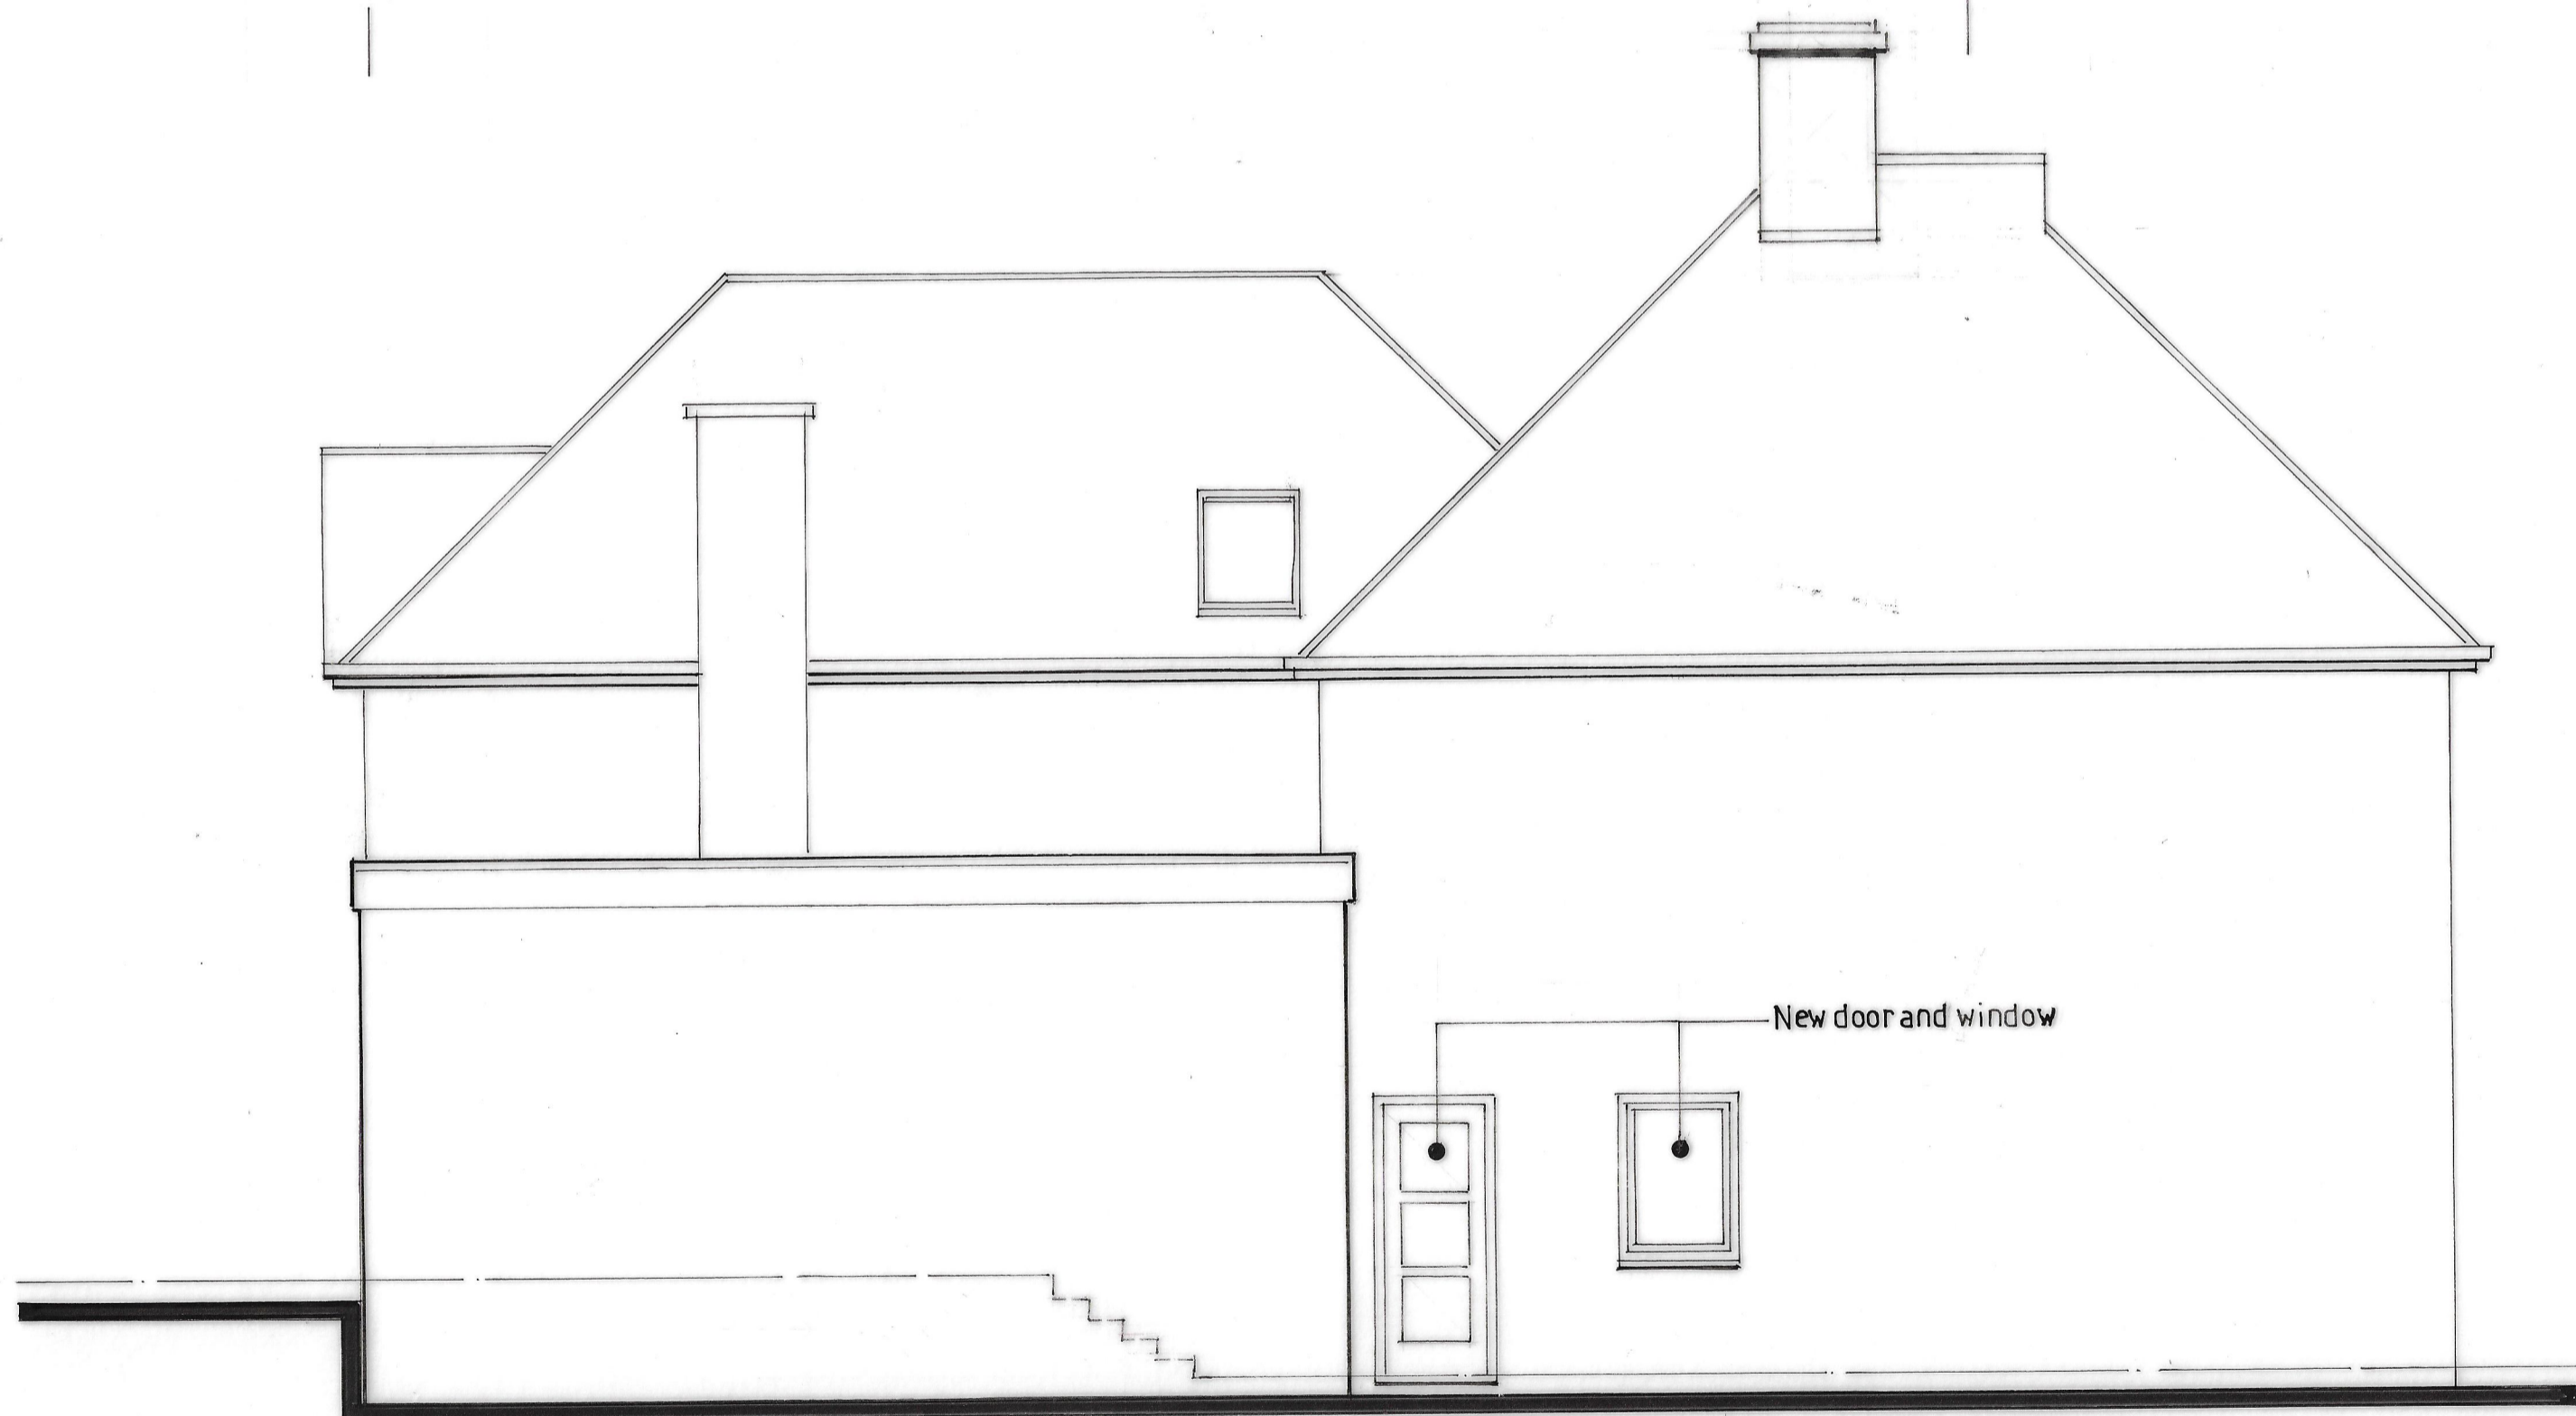

Elevation on A

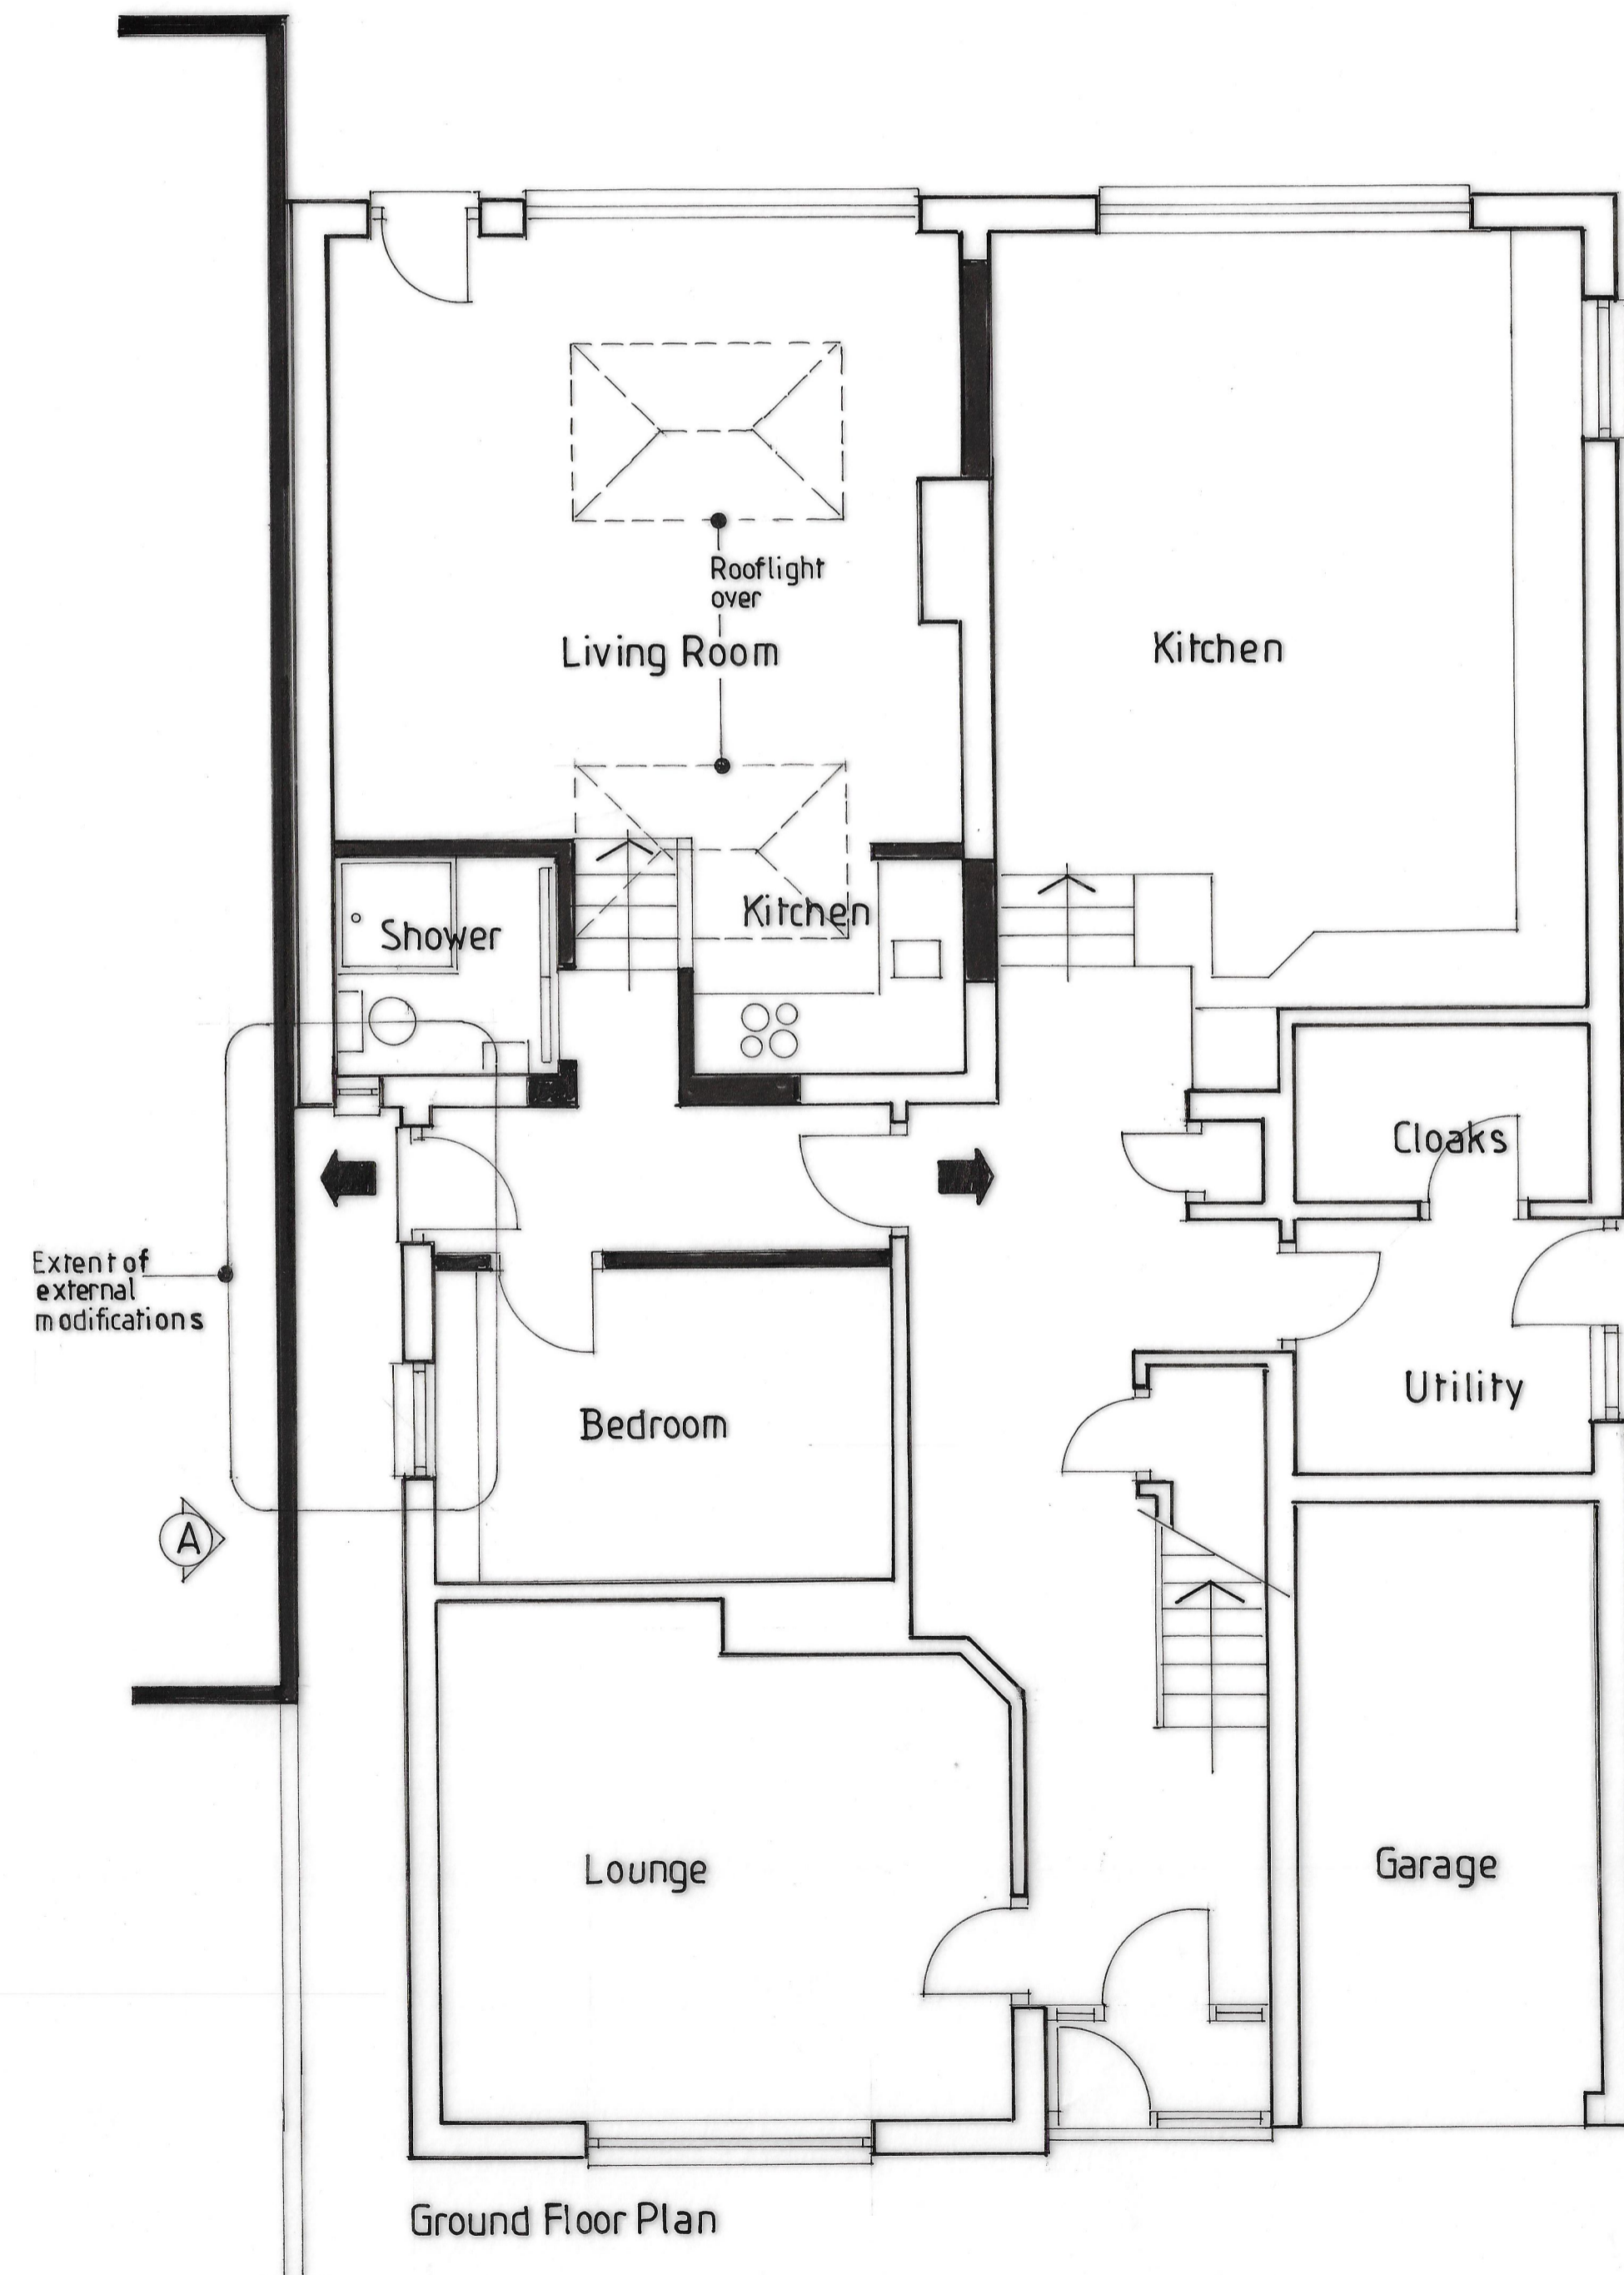

Ground Floor Plan

Plan Modifications
 24 Fairfield Crescent
 Glenfield
 Leicester

SCALE 1:50 at A1	DATE 12.2023	DRAWN JE
---------------------	-----------------	-------------

SHEET TITLE General Arrangement	DRAWING NUMBER F66 (-) 01
------------------------------------	------------------------------



JOHN EATON ARCHITECT
 OLD WALLS, BLUECOAT LANE, LYDDINGTON, RUTLAND, LE15 9LZ
 T 01572 821709 M 07909 514422 E jeaton@btconnect.com