





Front Elevation

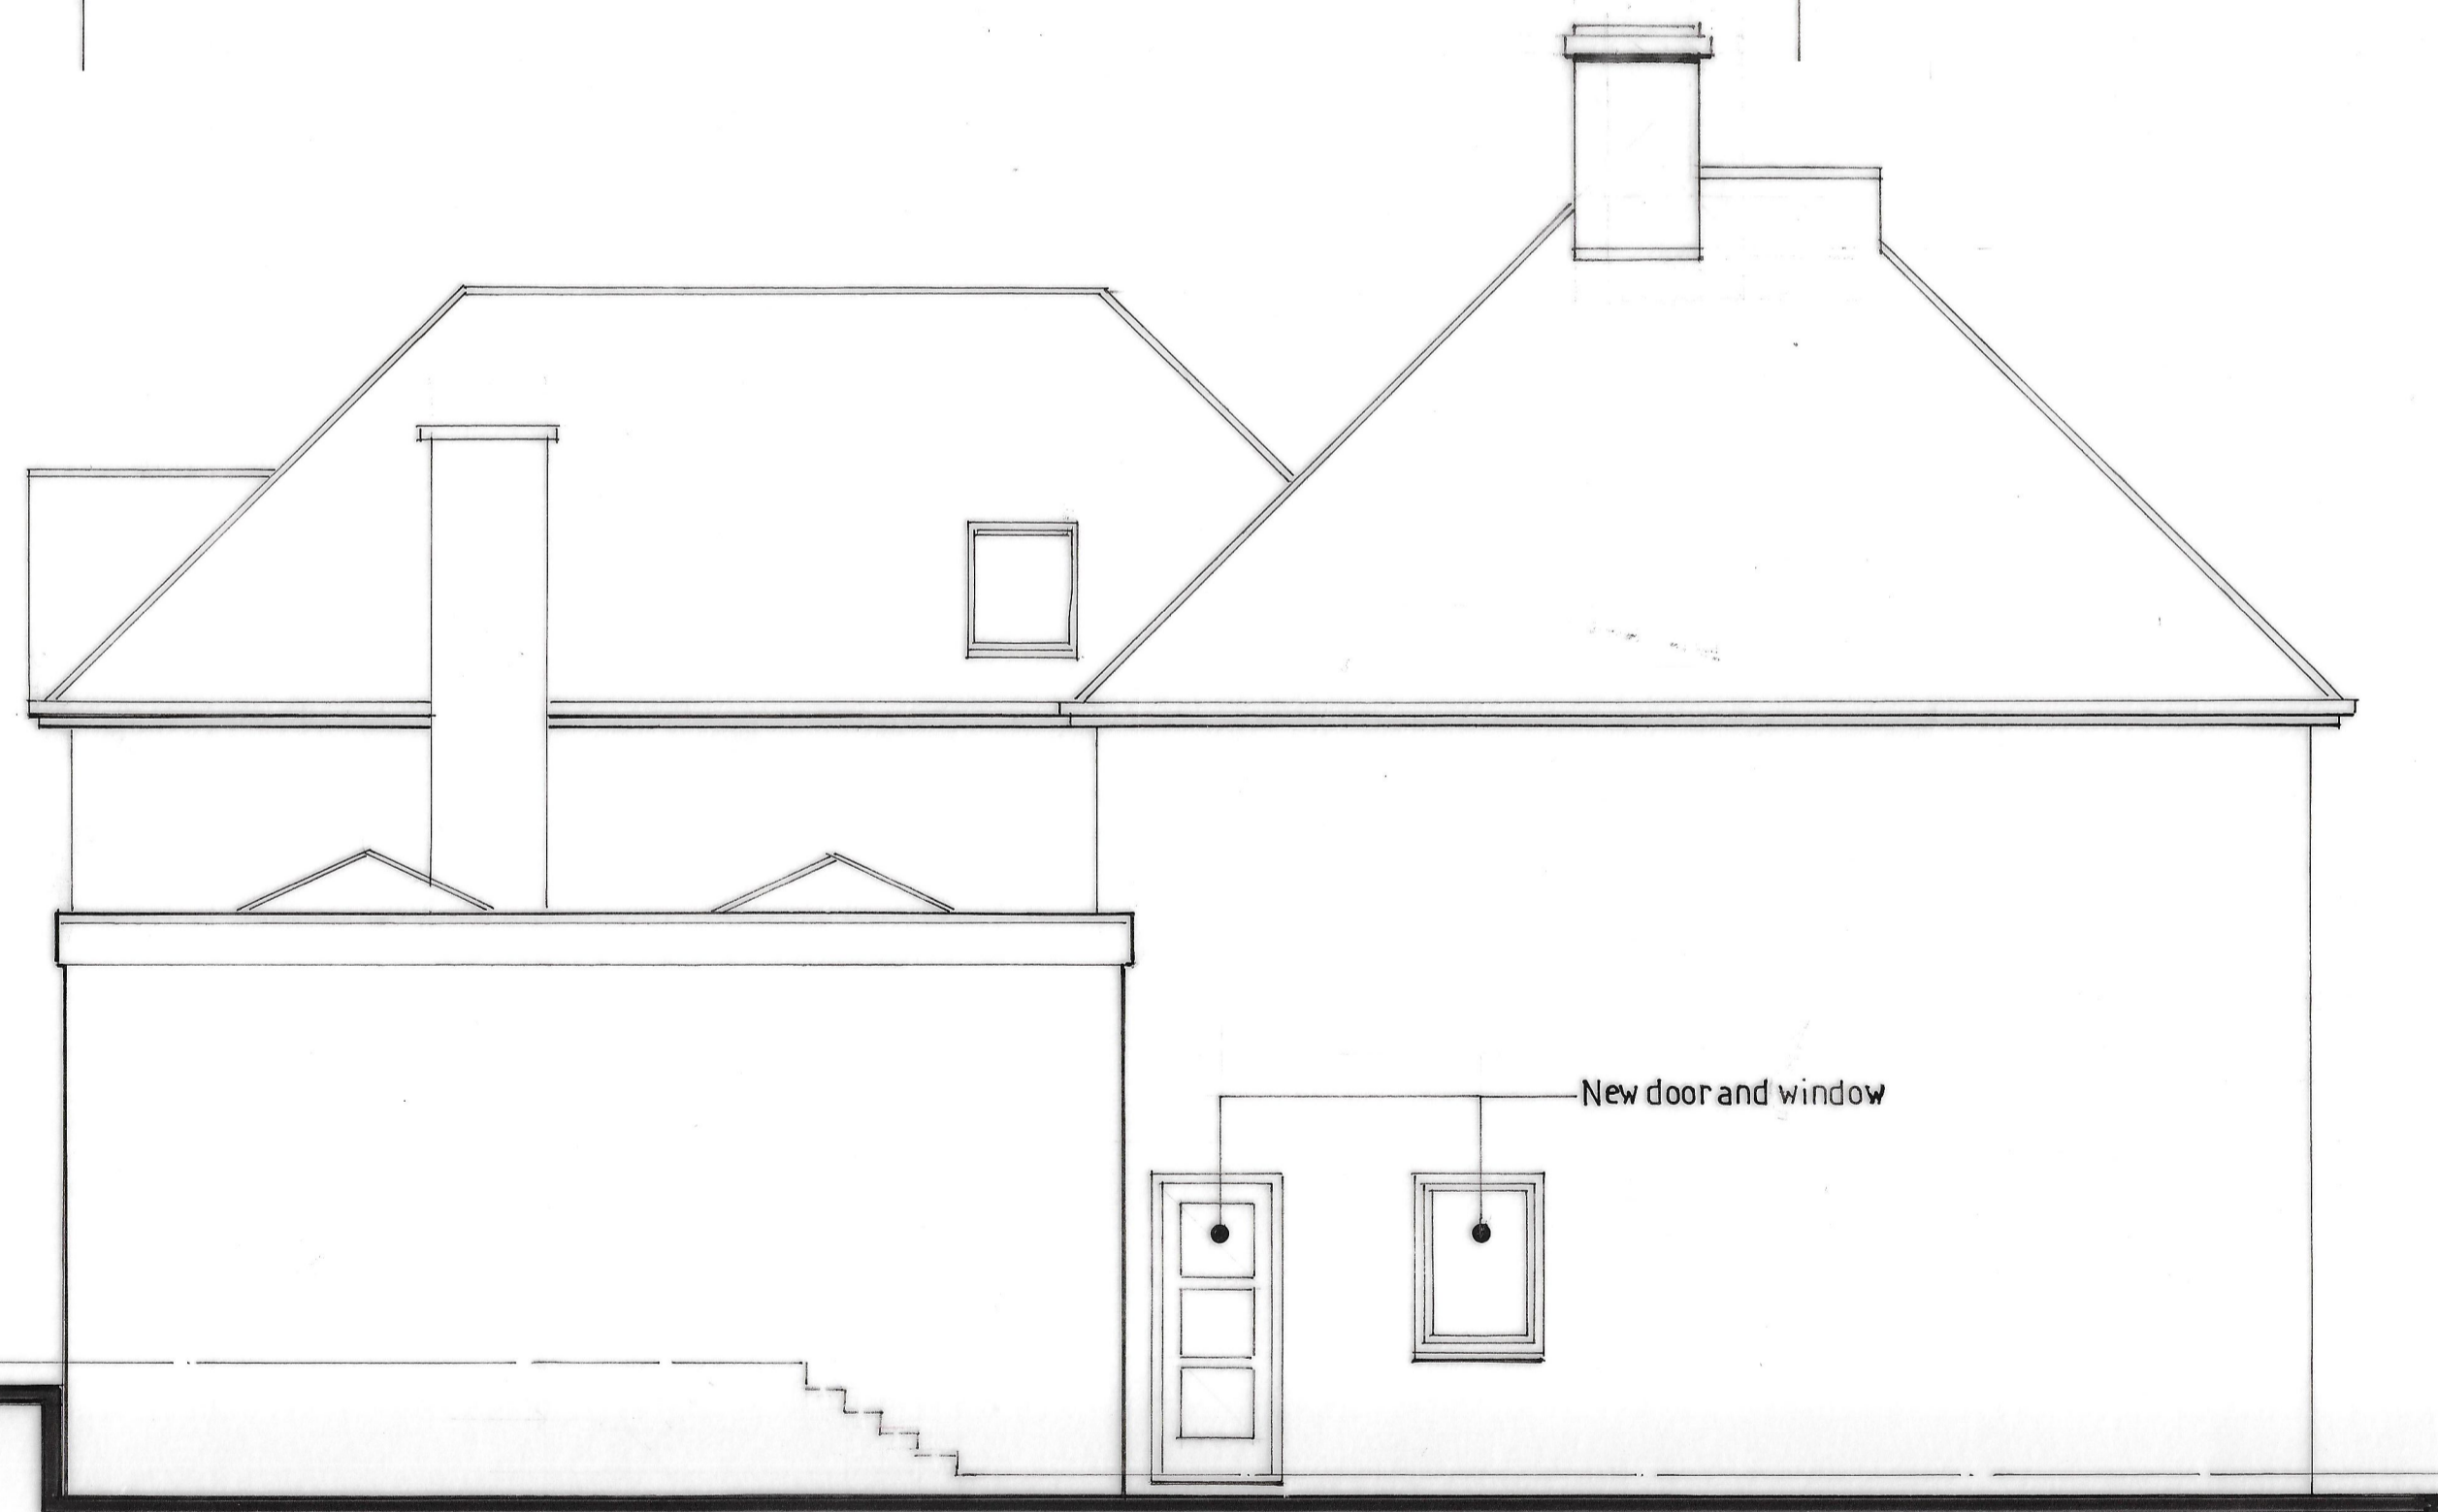

Elevation on A

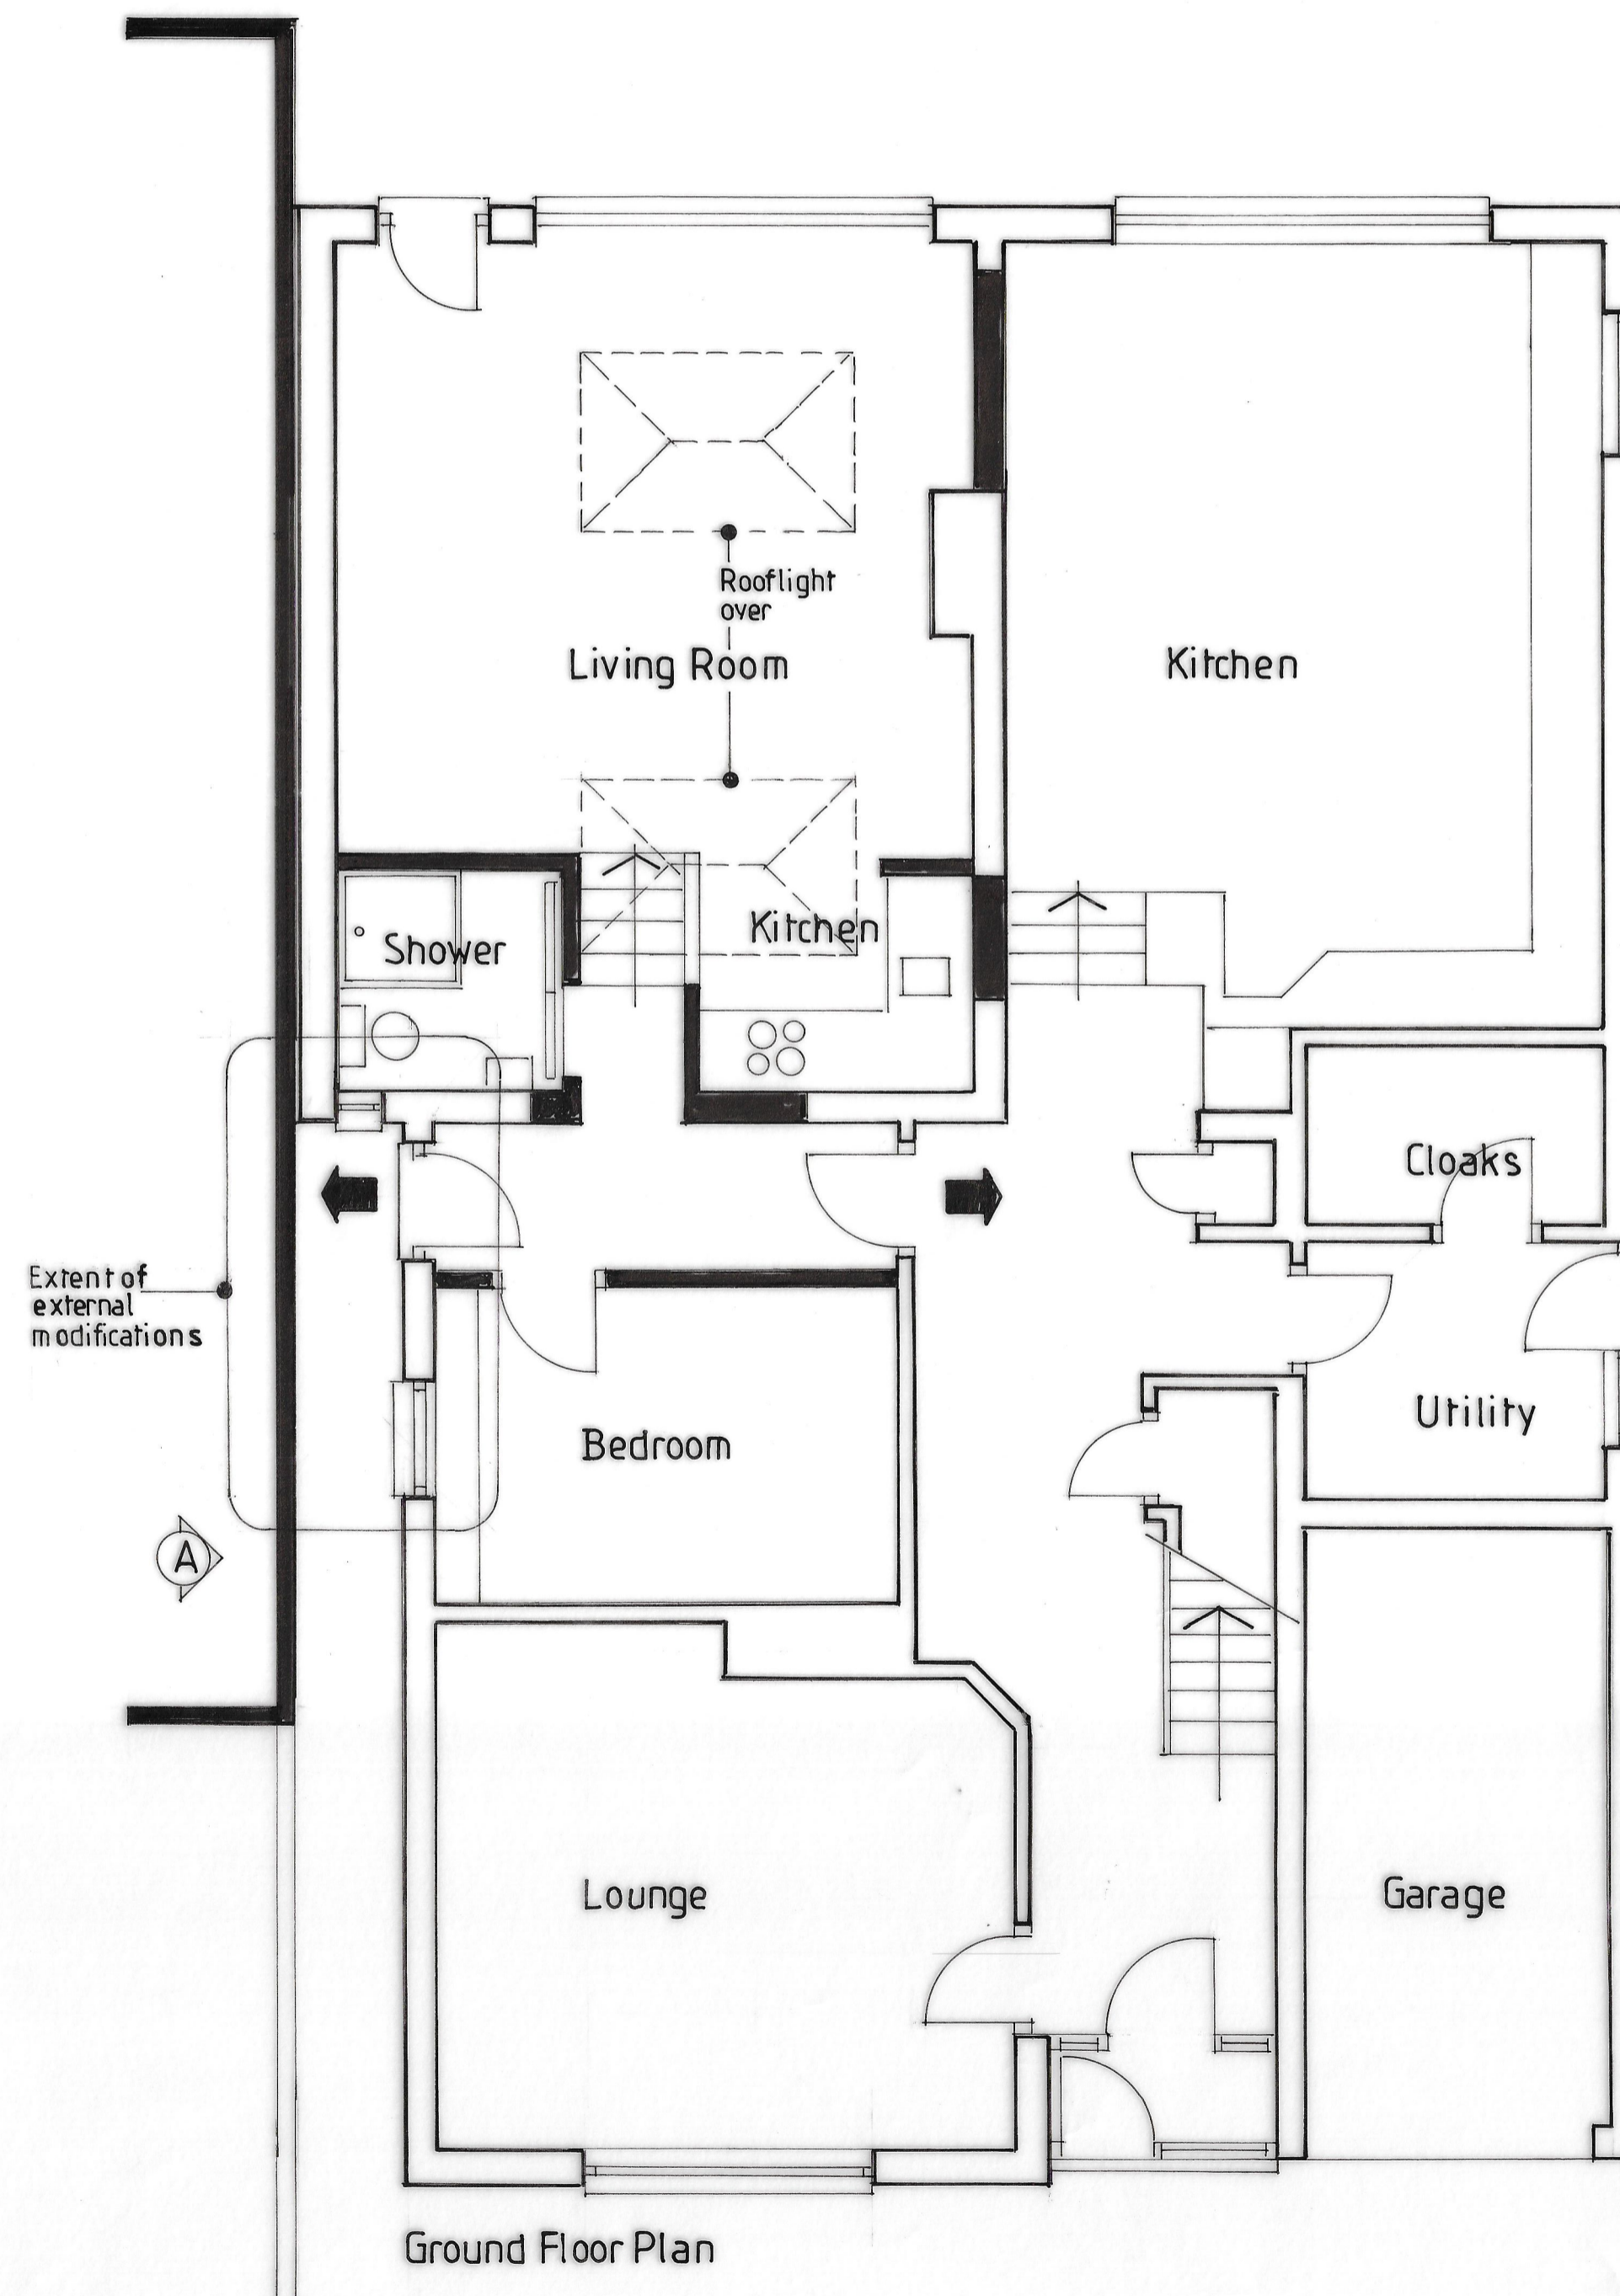

Ground Floor Plan

A | 01/2024 | Rooflights added

Plan Modifications
24 Fairfield Crescent
Glenfield
Leicester

SCALE 1:50 at A1	DATE 12.2023	DRAWN JE
---------------------	-----------------	-------------

SHEET TITLE General Arrangement	DRAWING NUMBER F66 (-) 01a
------------------------------------	-------------------------------

