




Typical Existing End Elevation on Outbuilding

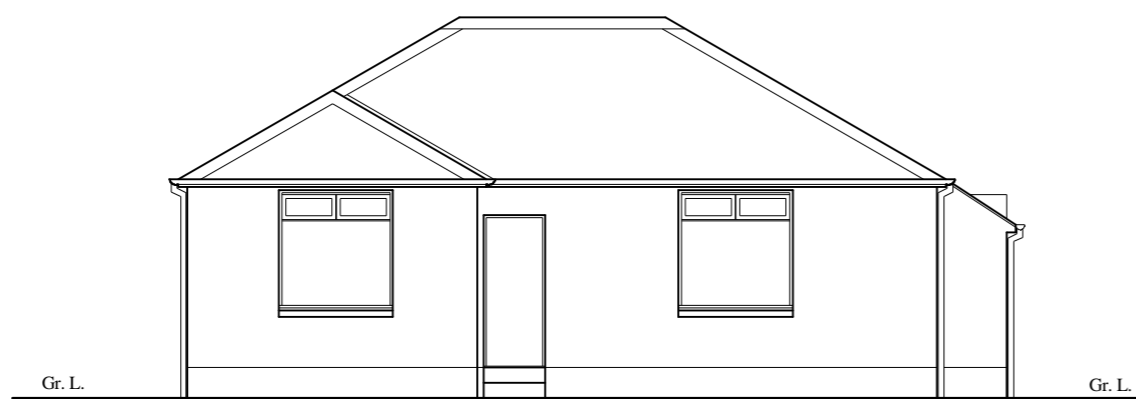


Existing South Elevation

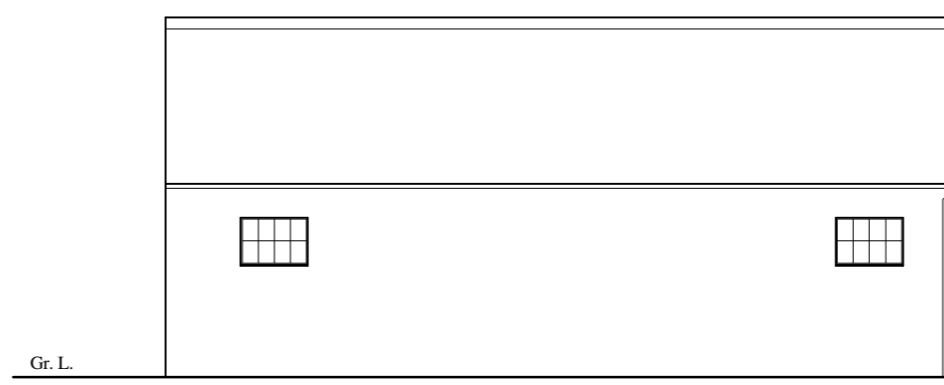



Existing West Elevation

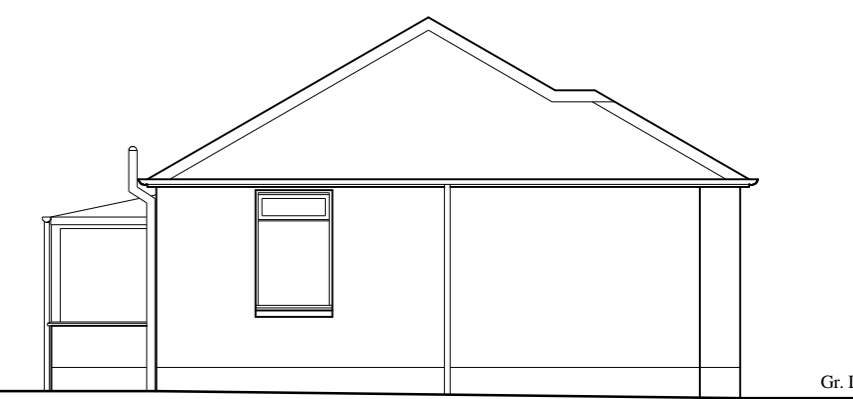

Existing North Elevation

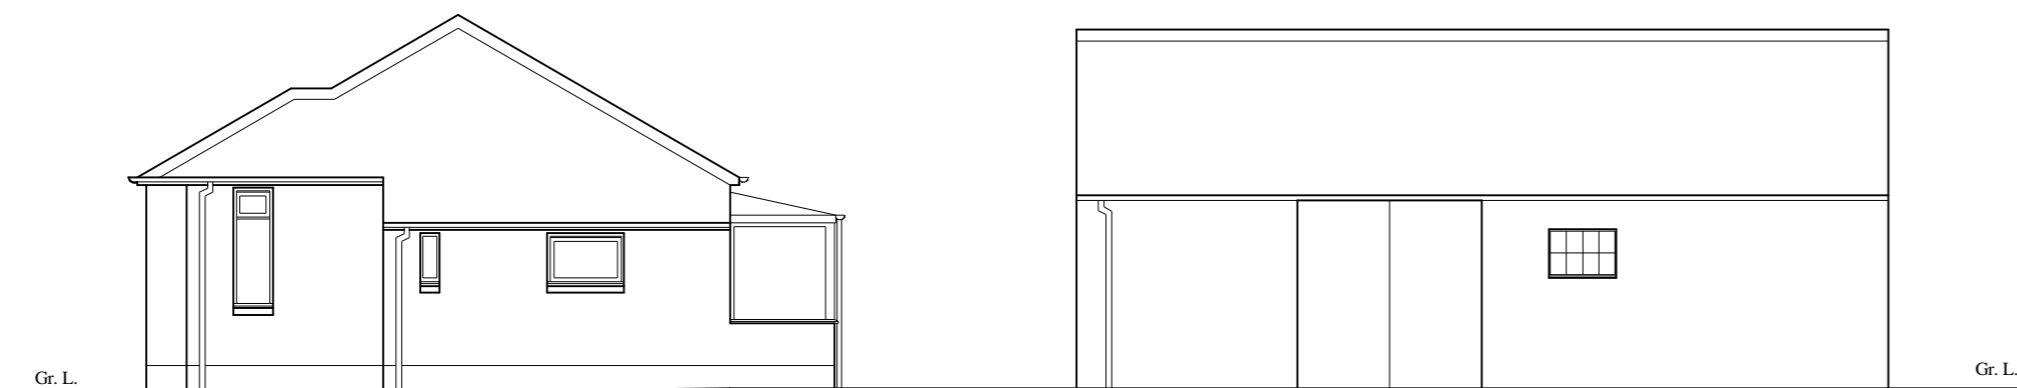


Existing East Elevation

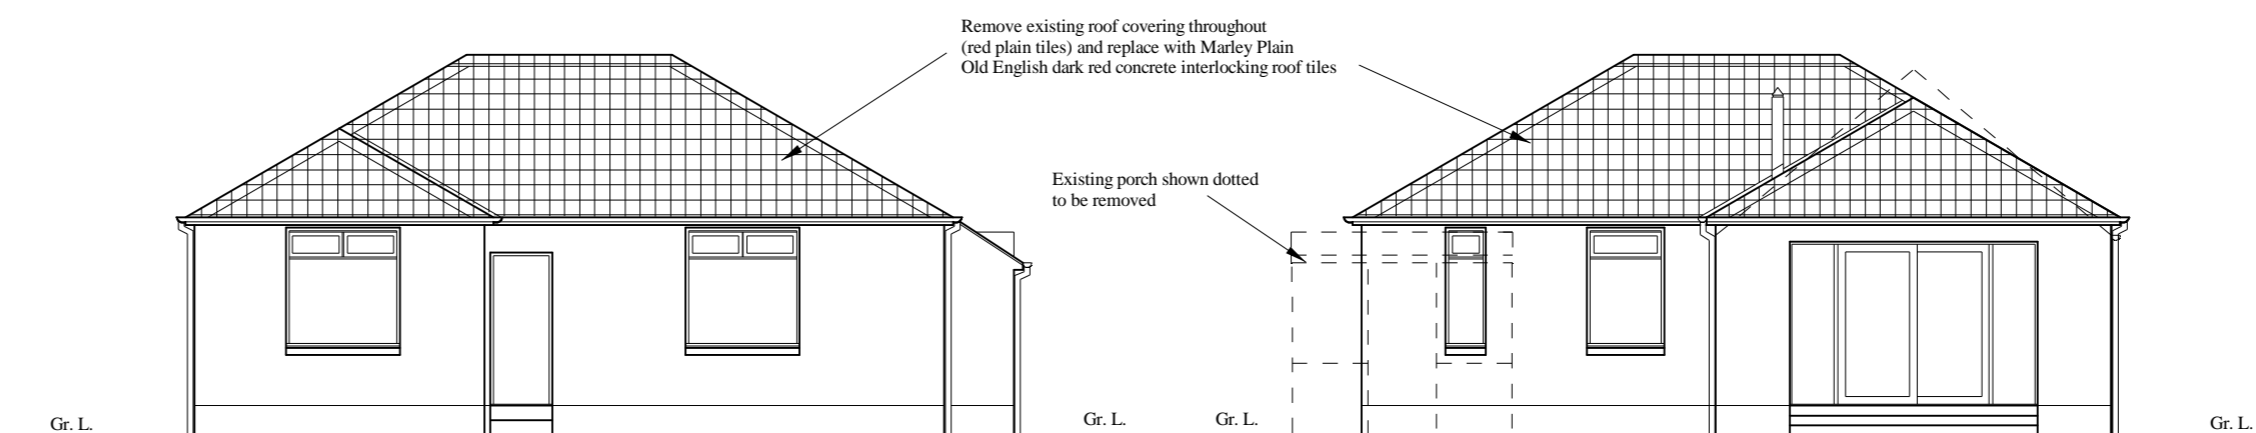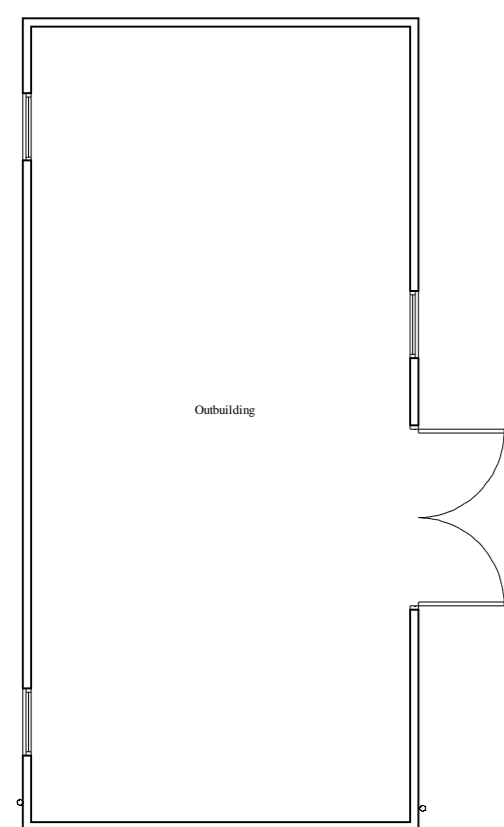


Proposed South Elevation


Proposed North Elevation

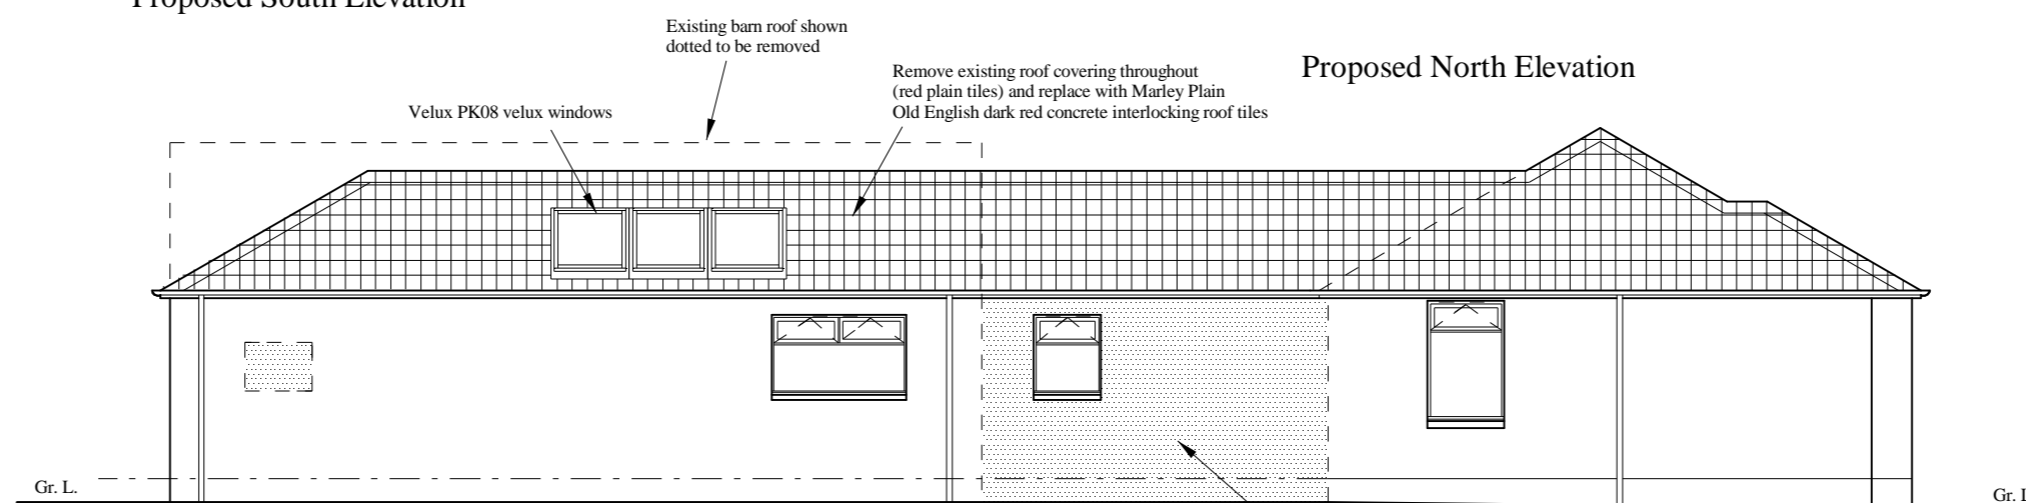

Proposed West Elevation

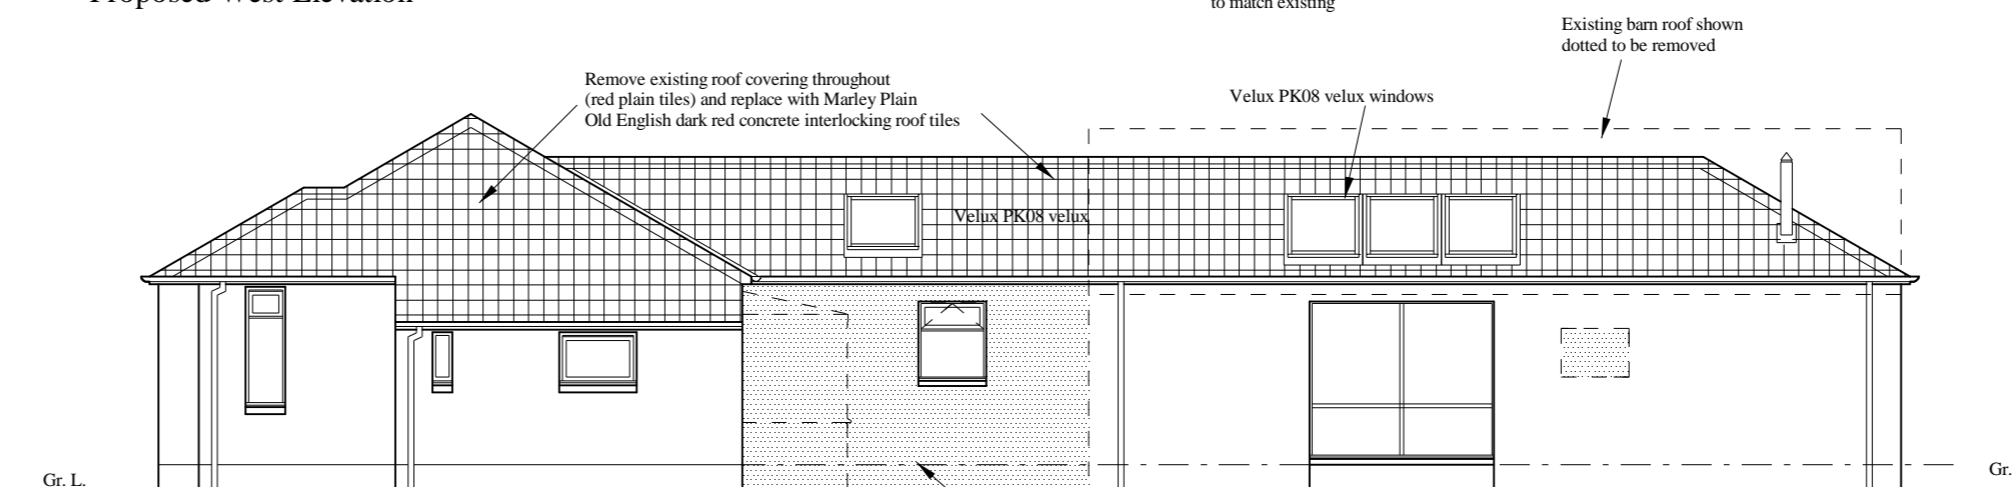

Proposed East Elevation

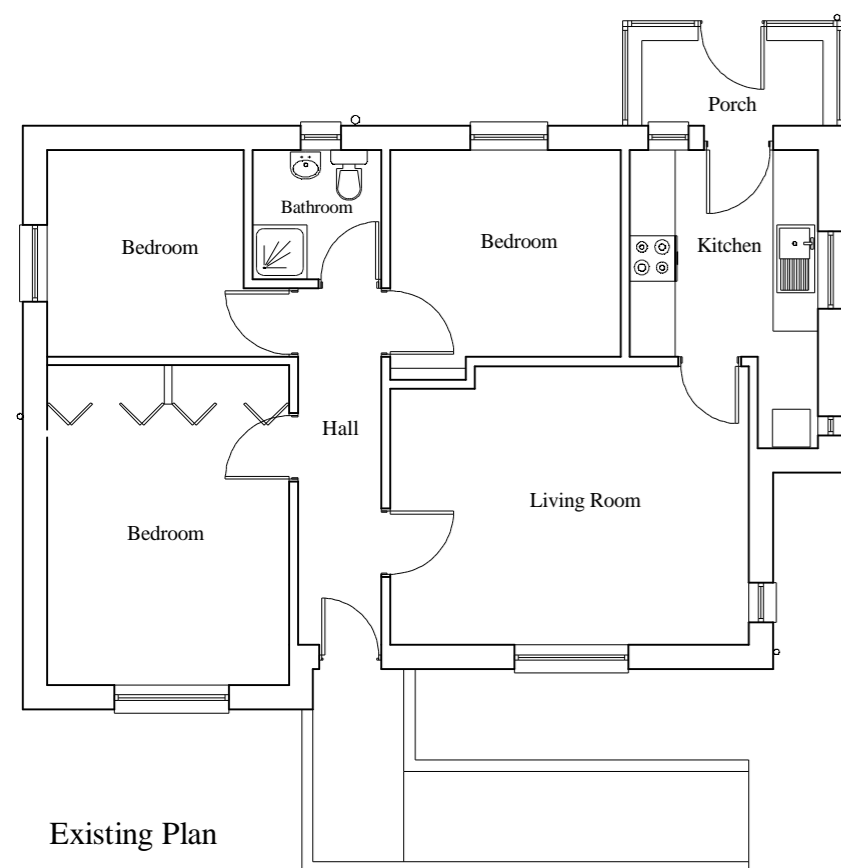

Existing Plan

JWM (Architectural Drawing Services)
 25 Woodside Avenue
 Kilmarnock
 KA1 1TU
 Tel. 07843 583149
 James W. Mair MCIAT Architectural Technologist

Project
 Proposed extension and
 outbuilding conversion for
 C & L Dempse at
 2 Brickrow Cottage, Auchencruive
 by Ayr KA6 5AD

Drawing No. A002
Revision

Drawing as existing

Scale 1:100
Date January 2024