
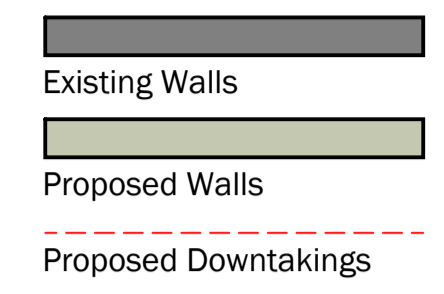
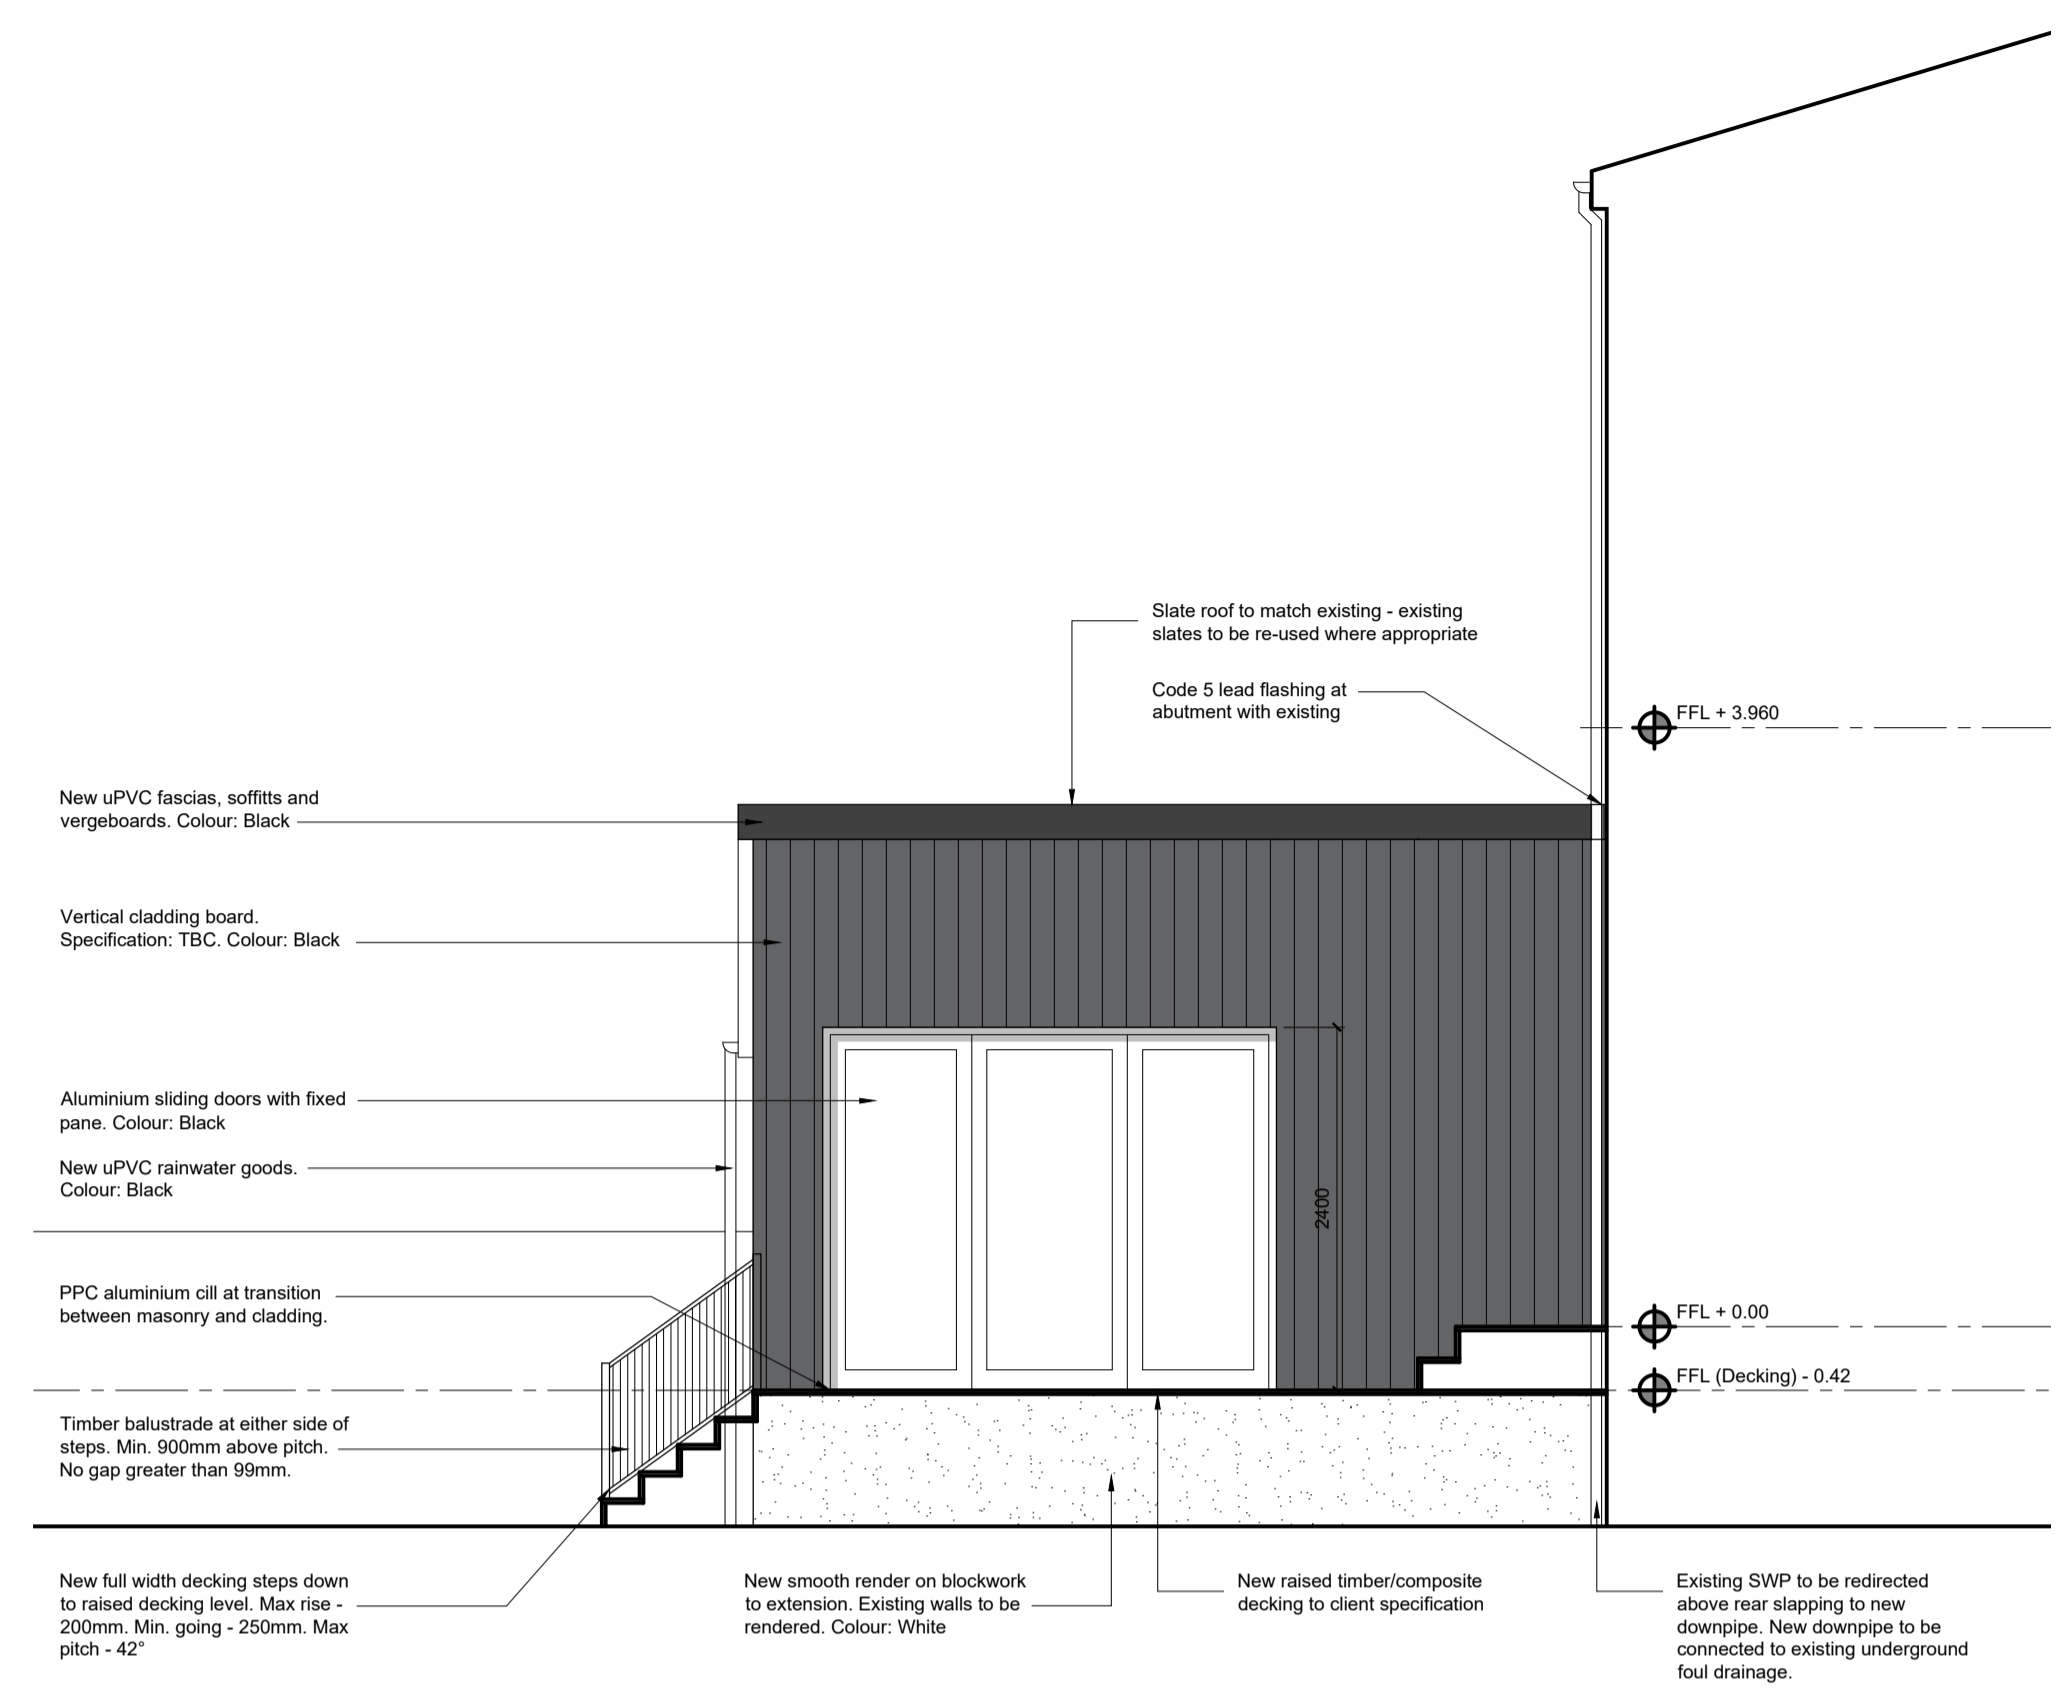


DO NOT SCALE FROM DRAWINGS
 All dimensions to be checked on site by Contractor and any discrepancies to be notified to the Architect prior to works being commenced. Use Figured Dimensions ONLY.
 COPYRIGHT
 All Rights Reserved. All Documents and Drawings prepared by JSA remain the property of JSA.


Notes:

 Existing Walls
 Proposed Walls
 Proposed Downtakings

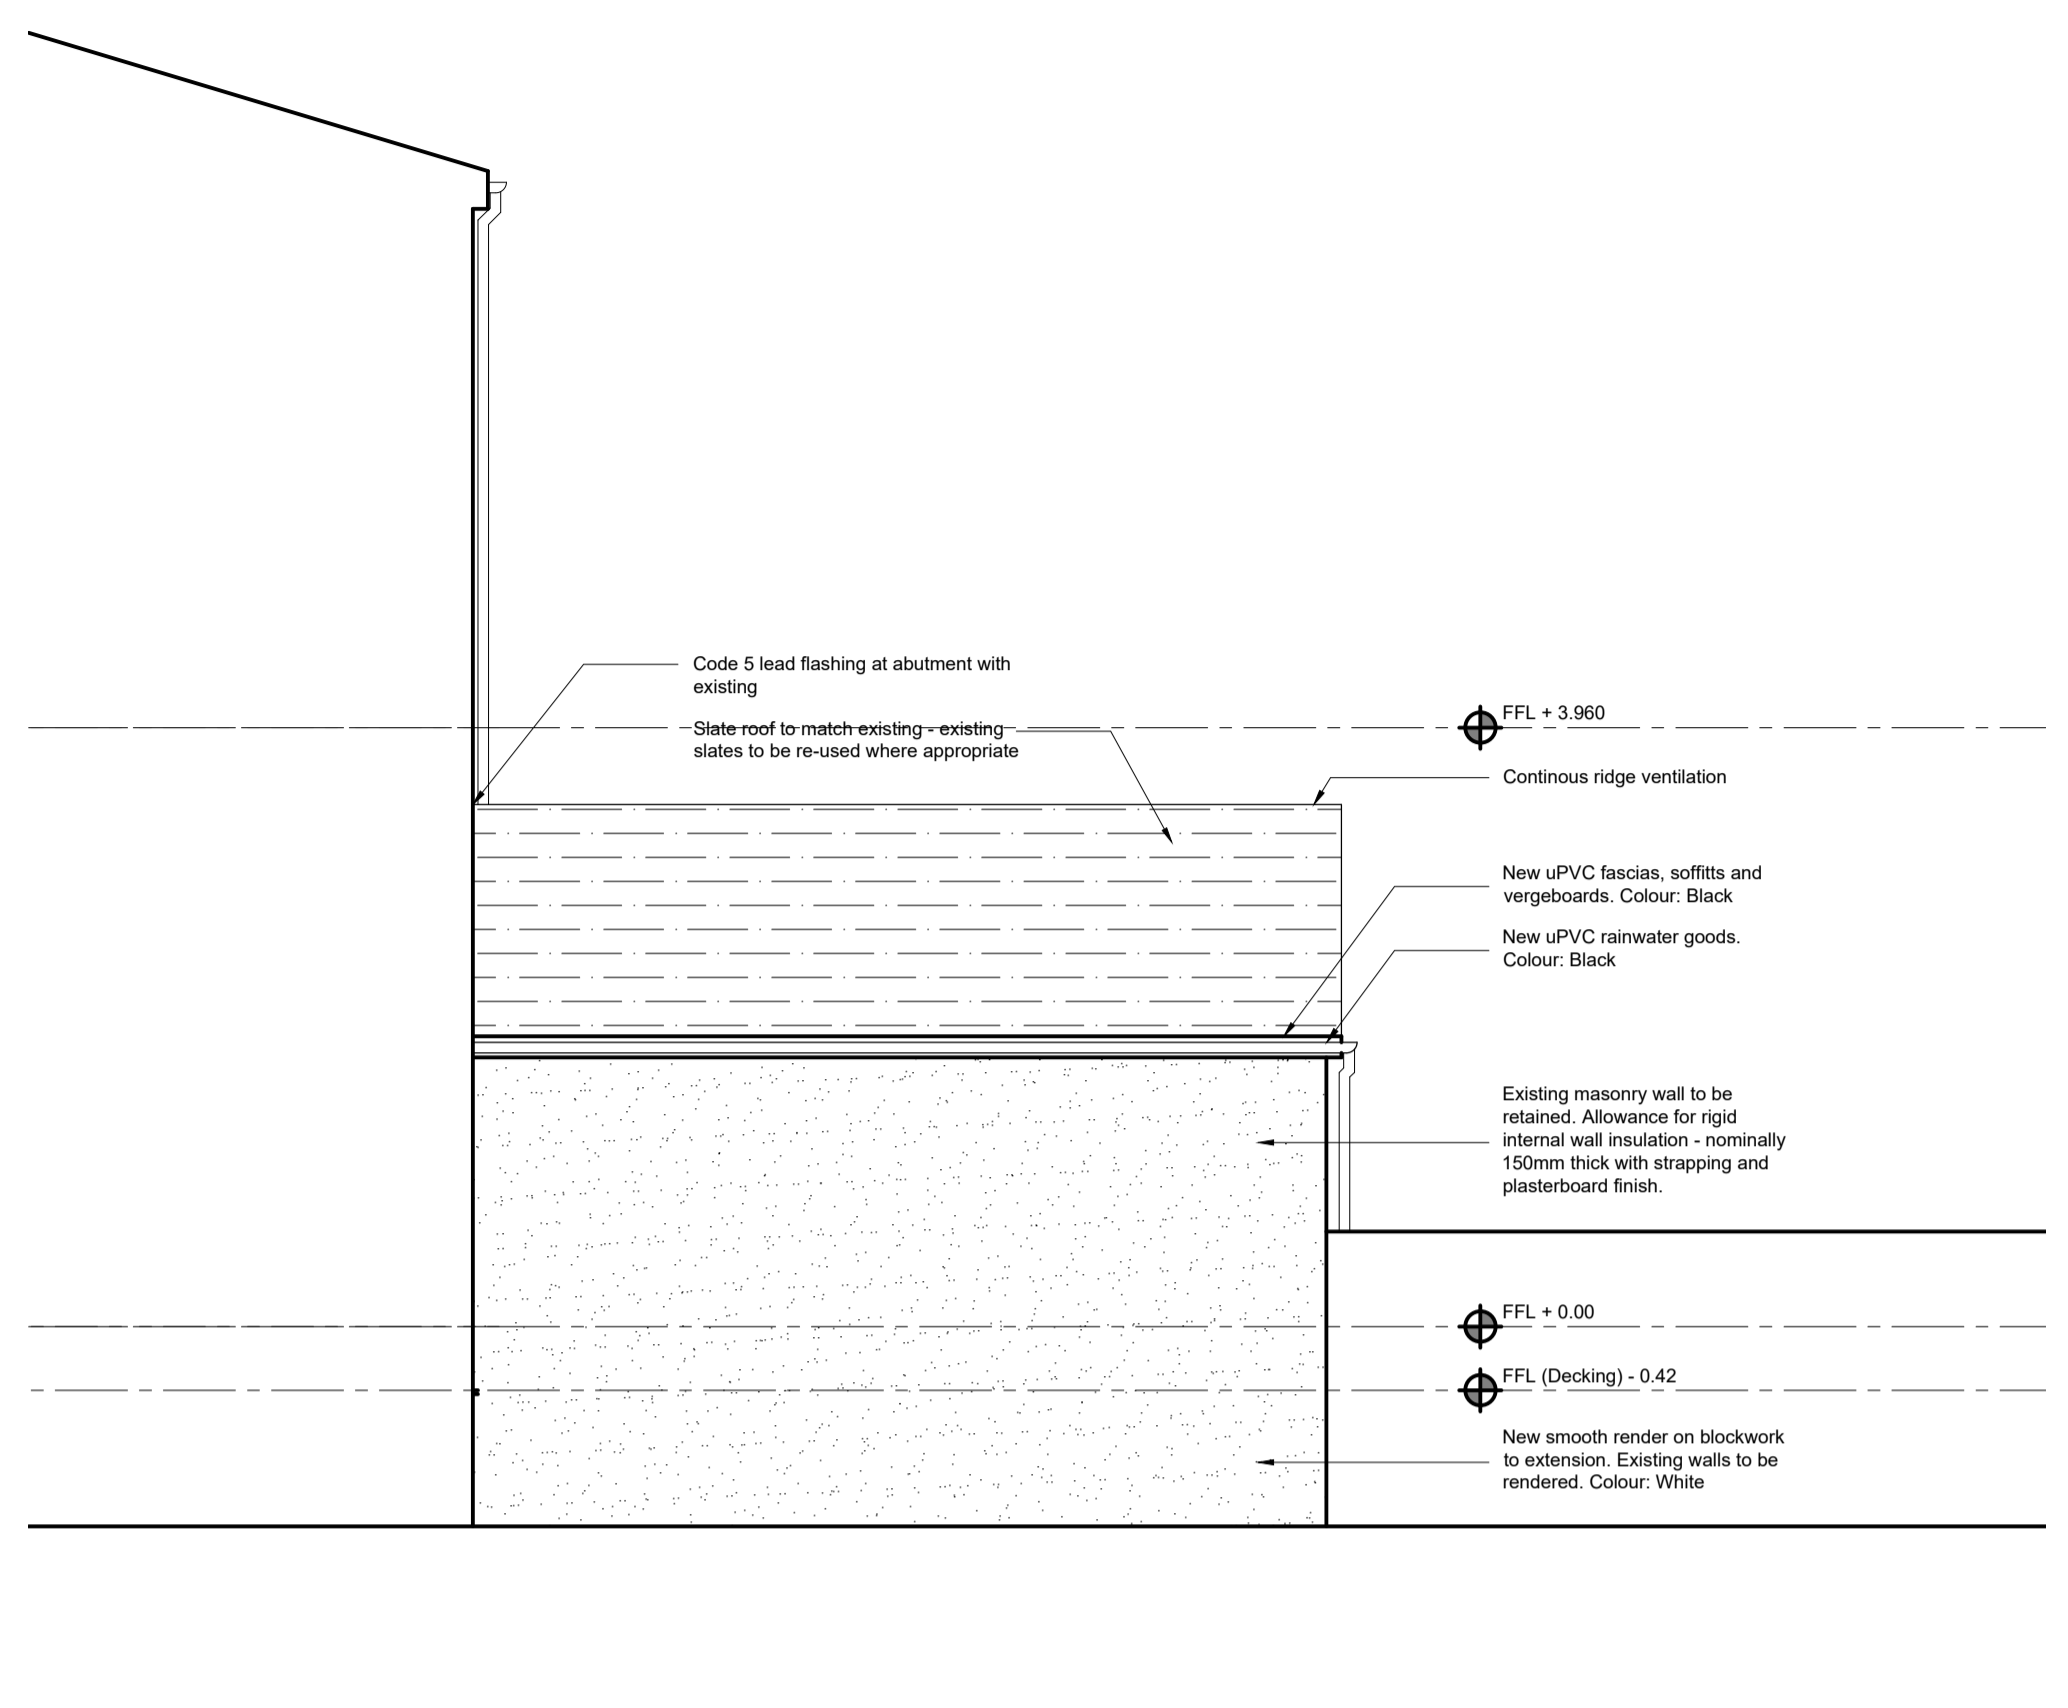


EAST ELEVATION AS PROPOSED
 1:50

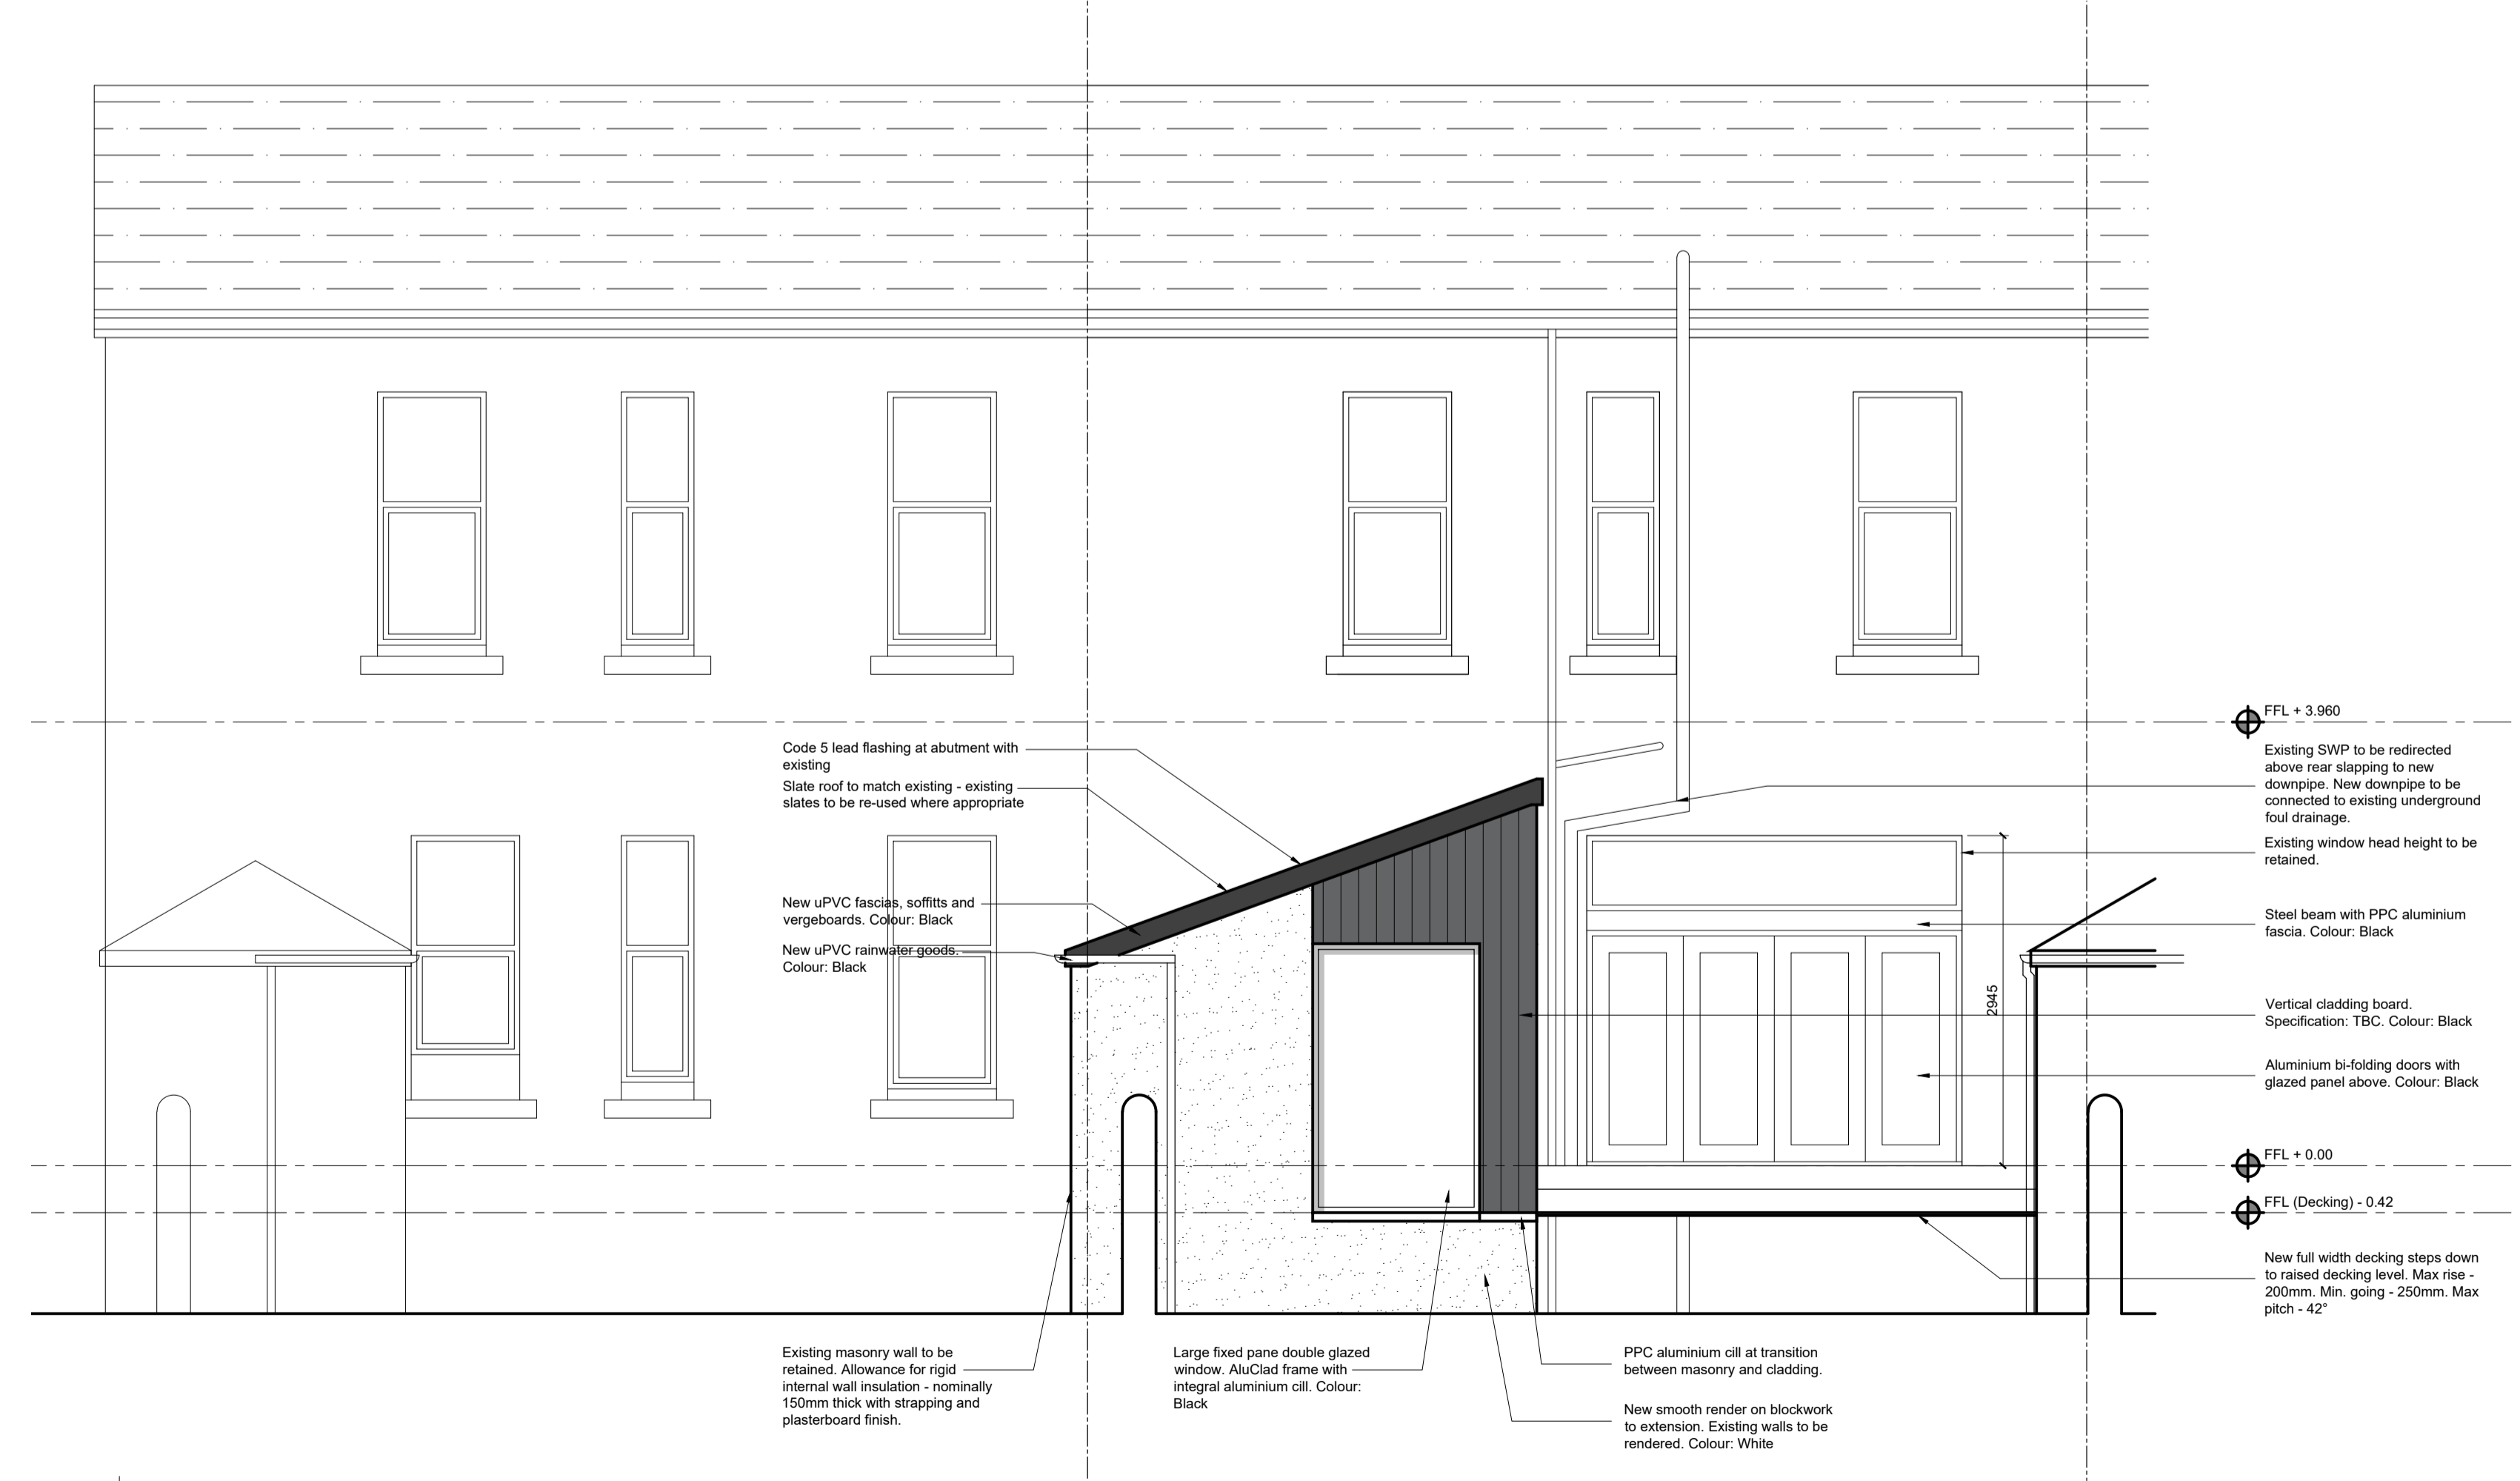


WEST ELEVATION AS PROPOSED
 1:50



SOUTH ELEVATION AS PROPOSED
 1:50

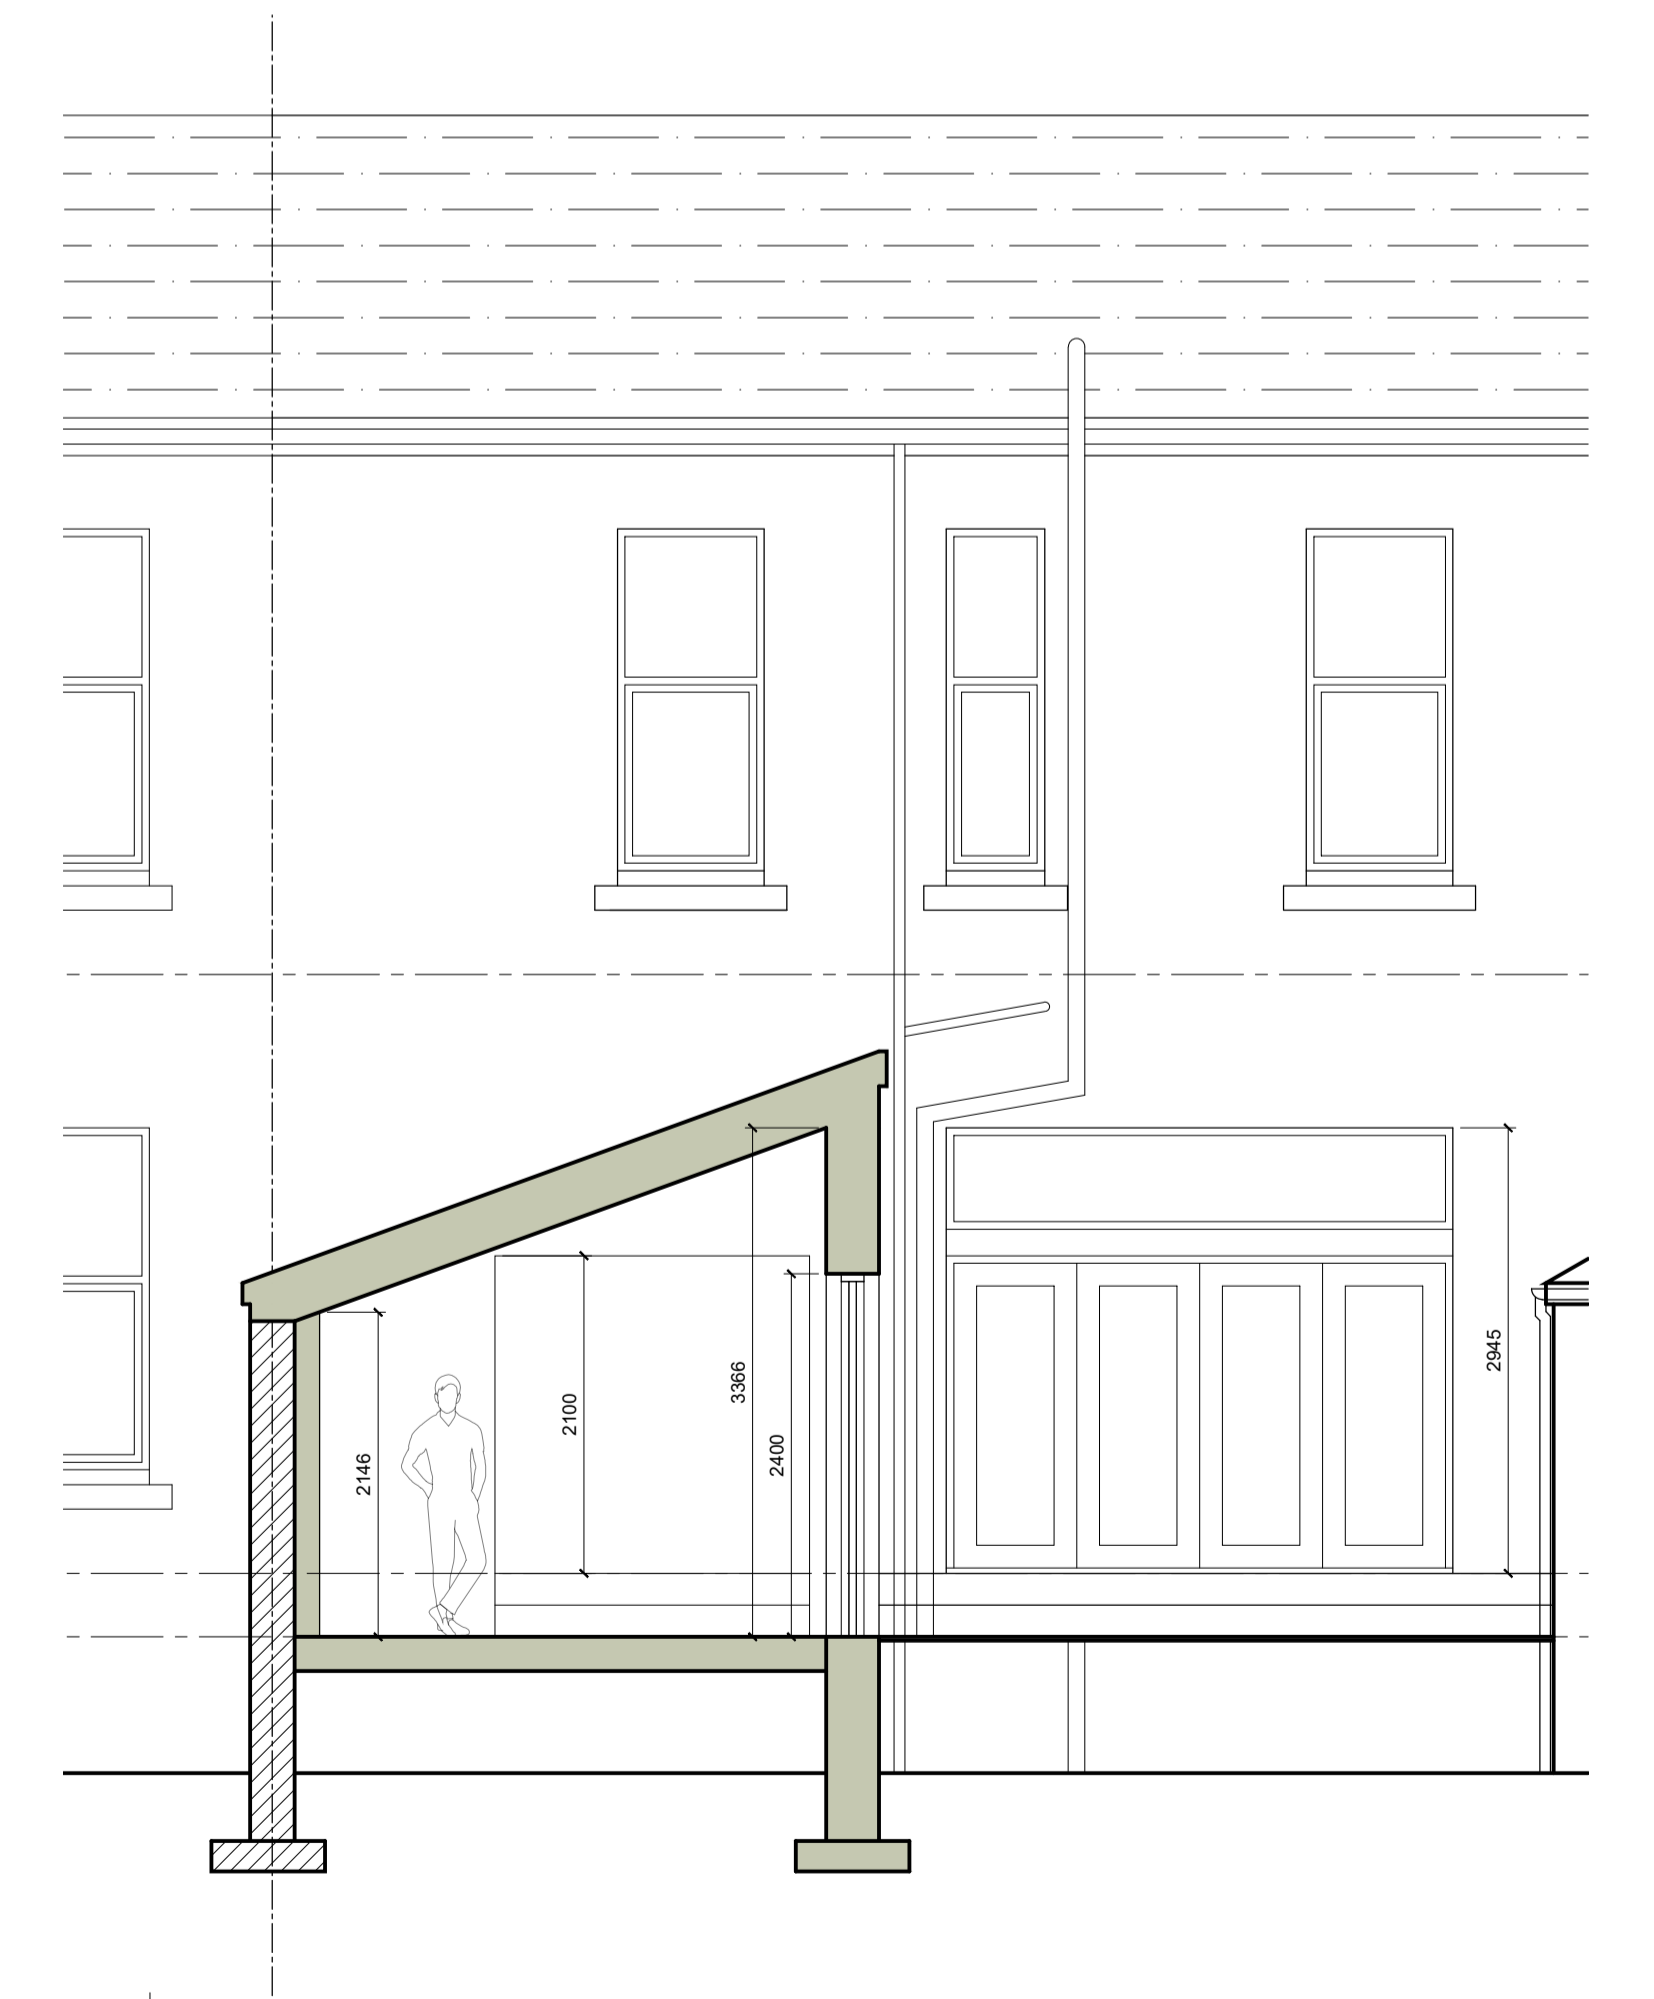

SECTION A-A AS PROPOSED
 1:50

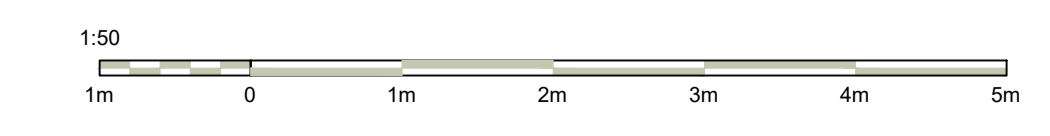

Rev	Date	Description	Iss
		Proposed Elevations	

JSA
 e. info@jsearch.co.uk
 t. 07342 305560

Extension & Alterations - 94 Hamilton Road

PLANNING

Mr & Mrs Douglas
 94 Hamilton Road, Rutherglen

Scale: As noted @ A1

L(20)007