






Notes:



-  Existing Walls
-  Proposed Walls
-  Proposed Downtakings



GROUND FLOOR PLAN AS EXISTING
 1:50

 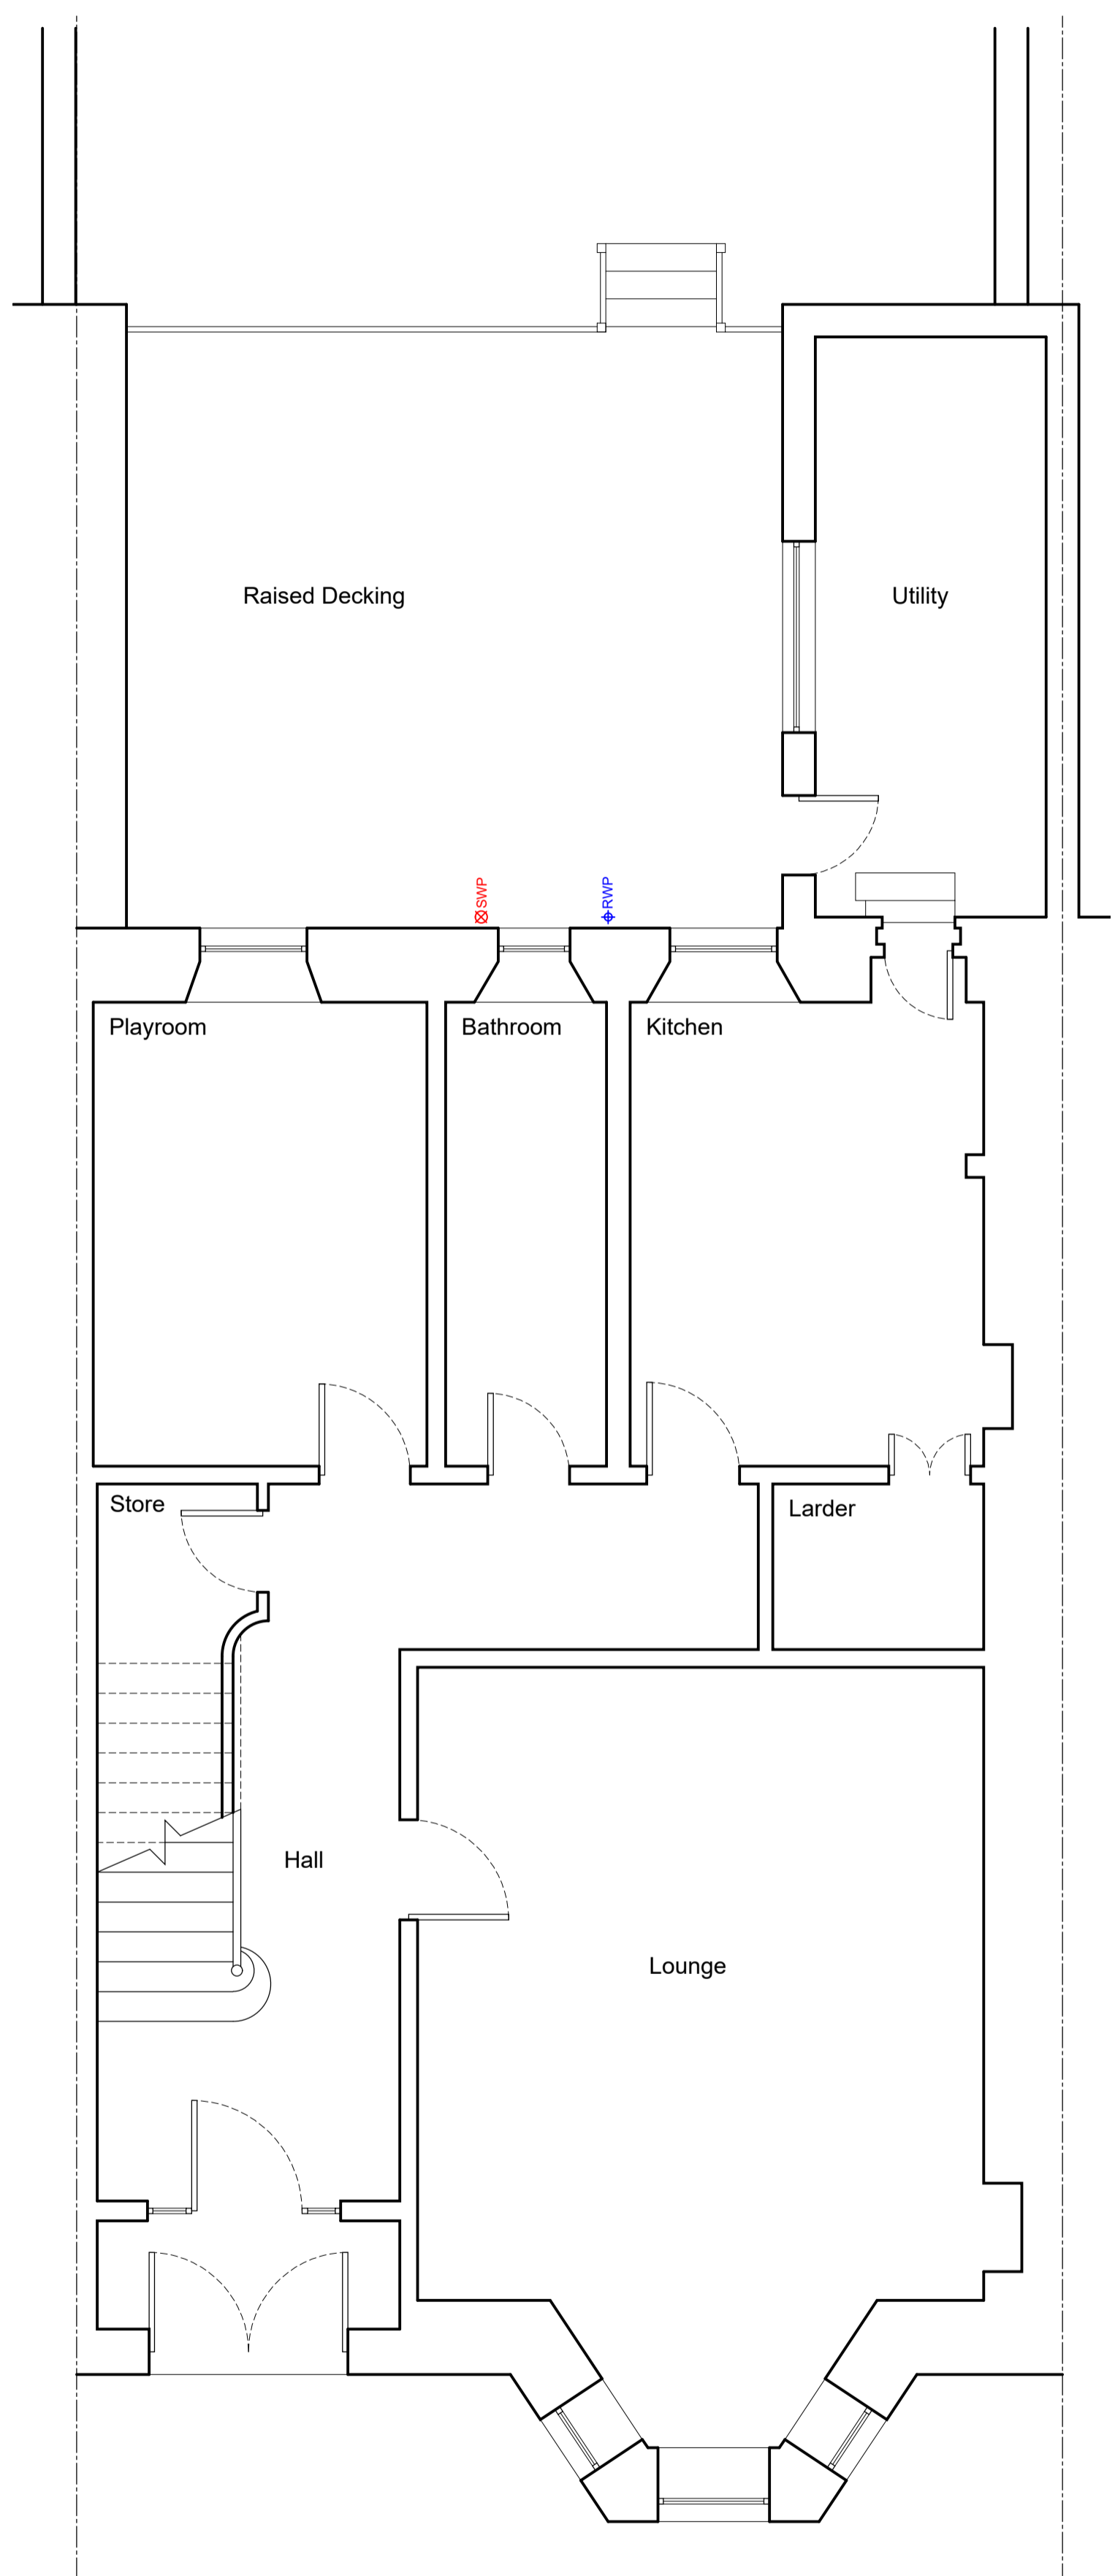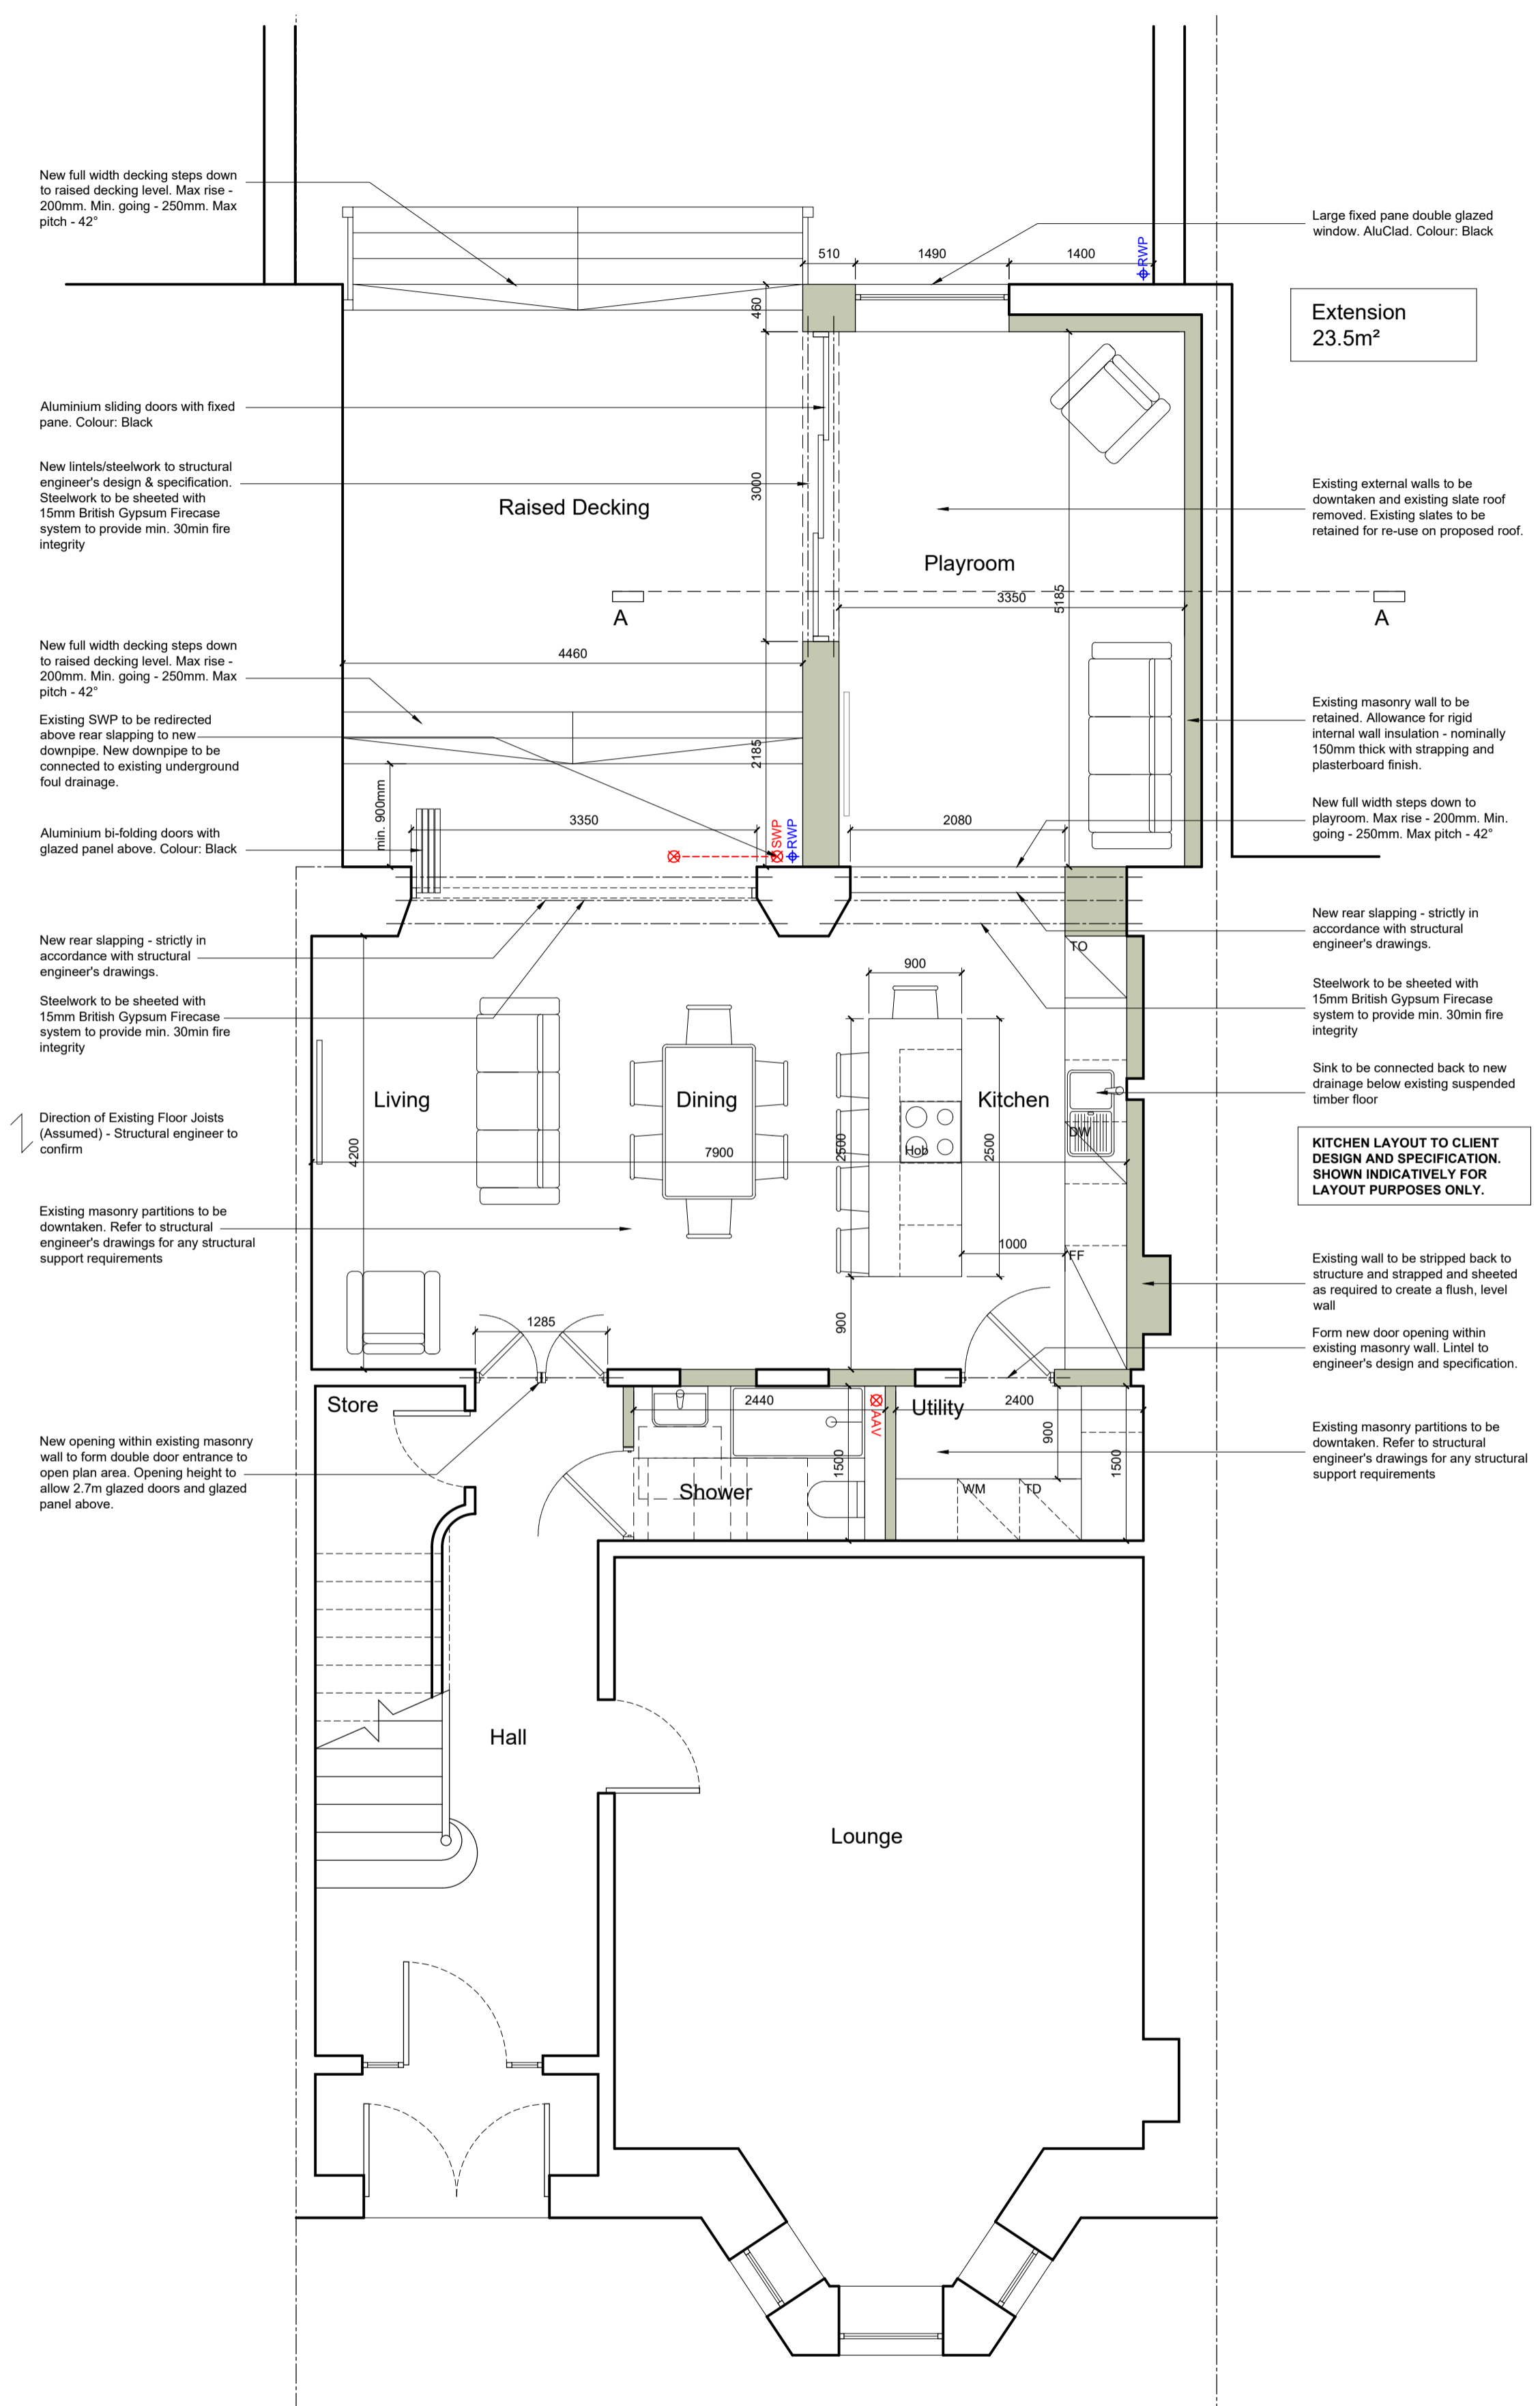

GROUND FLOOR PLAN AS PROPOSED
 1:50

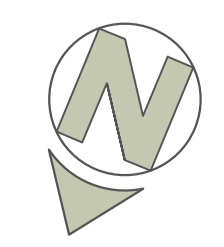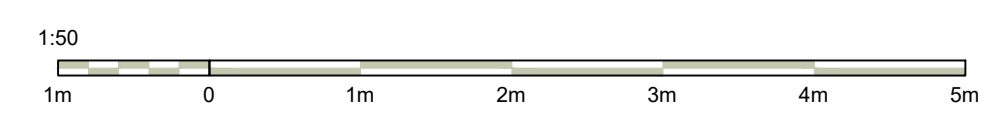

Rev	Date	Description	Iss
-----	------	-------------	-----

Existing and Proposed Floor Plans

e. info@jarch.co.uk
 t. 07342 305560

JSA

Extension & Alterations - 94 Hamilton Road

PLANNING

Mr & Mrs Douglas
 94 Hamilton Road, Rutherglen

Scale: As noted @ A1

L(20)005