






**DO NOT SCALE FROM DRAWINGS**  
 All dimensions to be checked on site by Contractor and any discrepancies to be notified to the Architect prior to works being commenced. Use Figured Dimensions ONLY.


**COPYRIGHT**  
 All Rights Reserved. All Documents and Drawings prepared by JSA remain the property of JSA.

Notes:

-  Existing Walls
-  Proposed Walls
-  Proposed Downtakings

 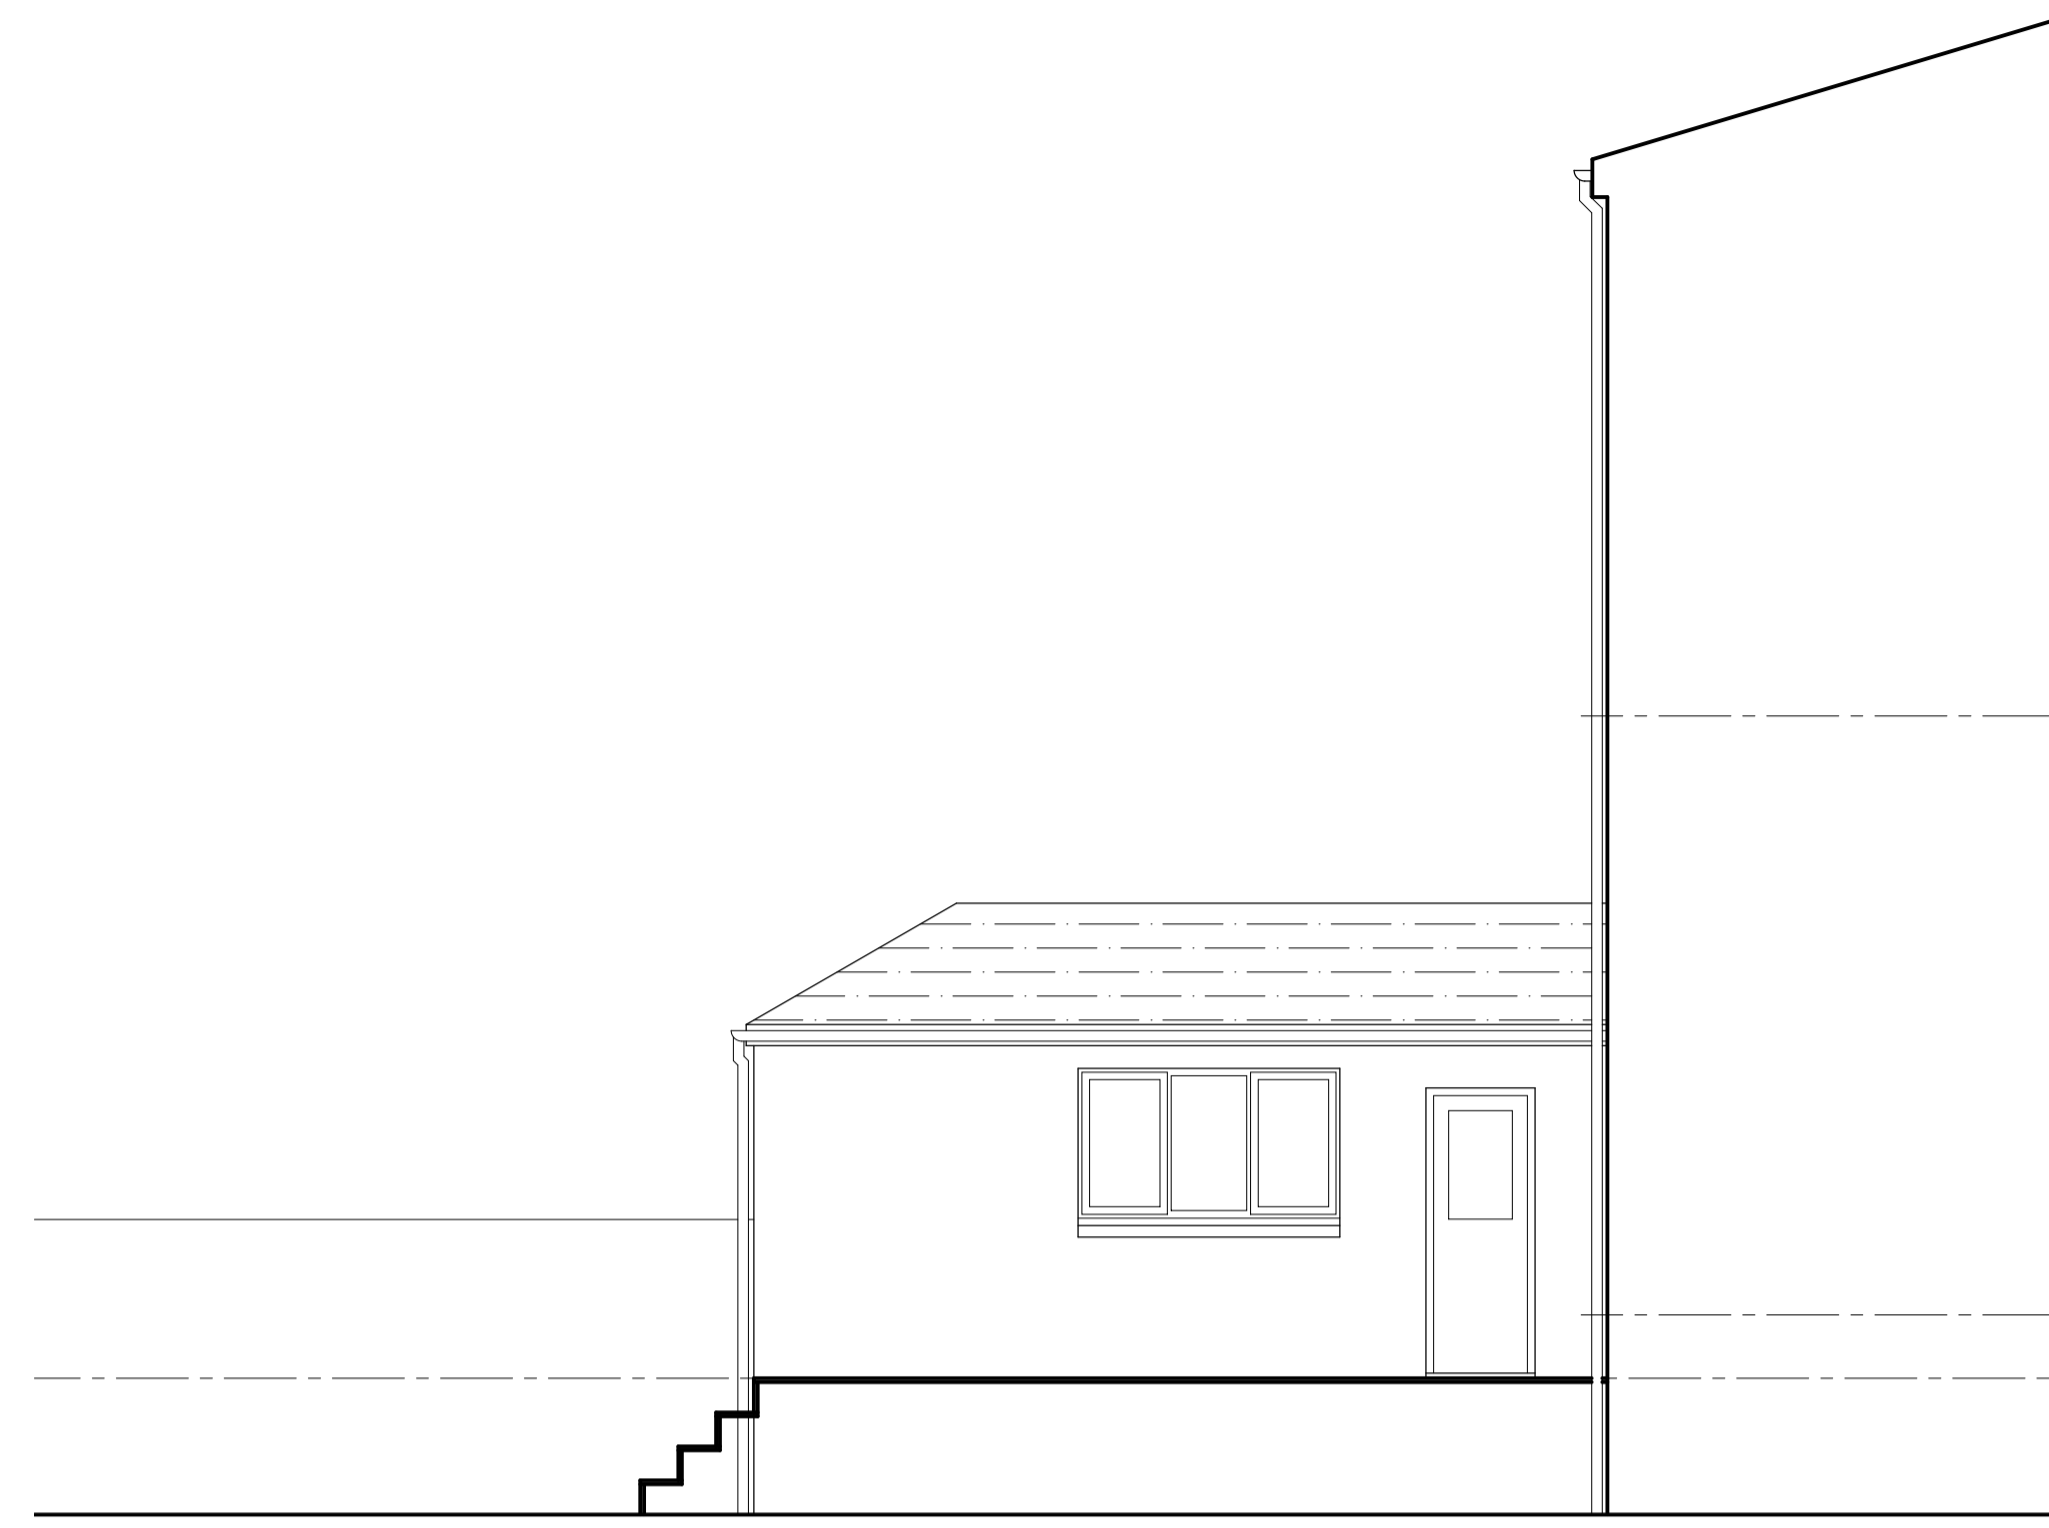

 
 EAST ELEVATION AS EXISTING  
 1:50

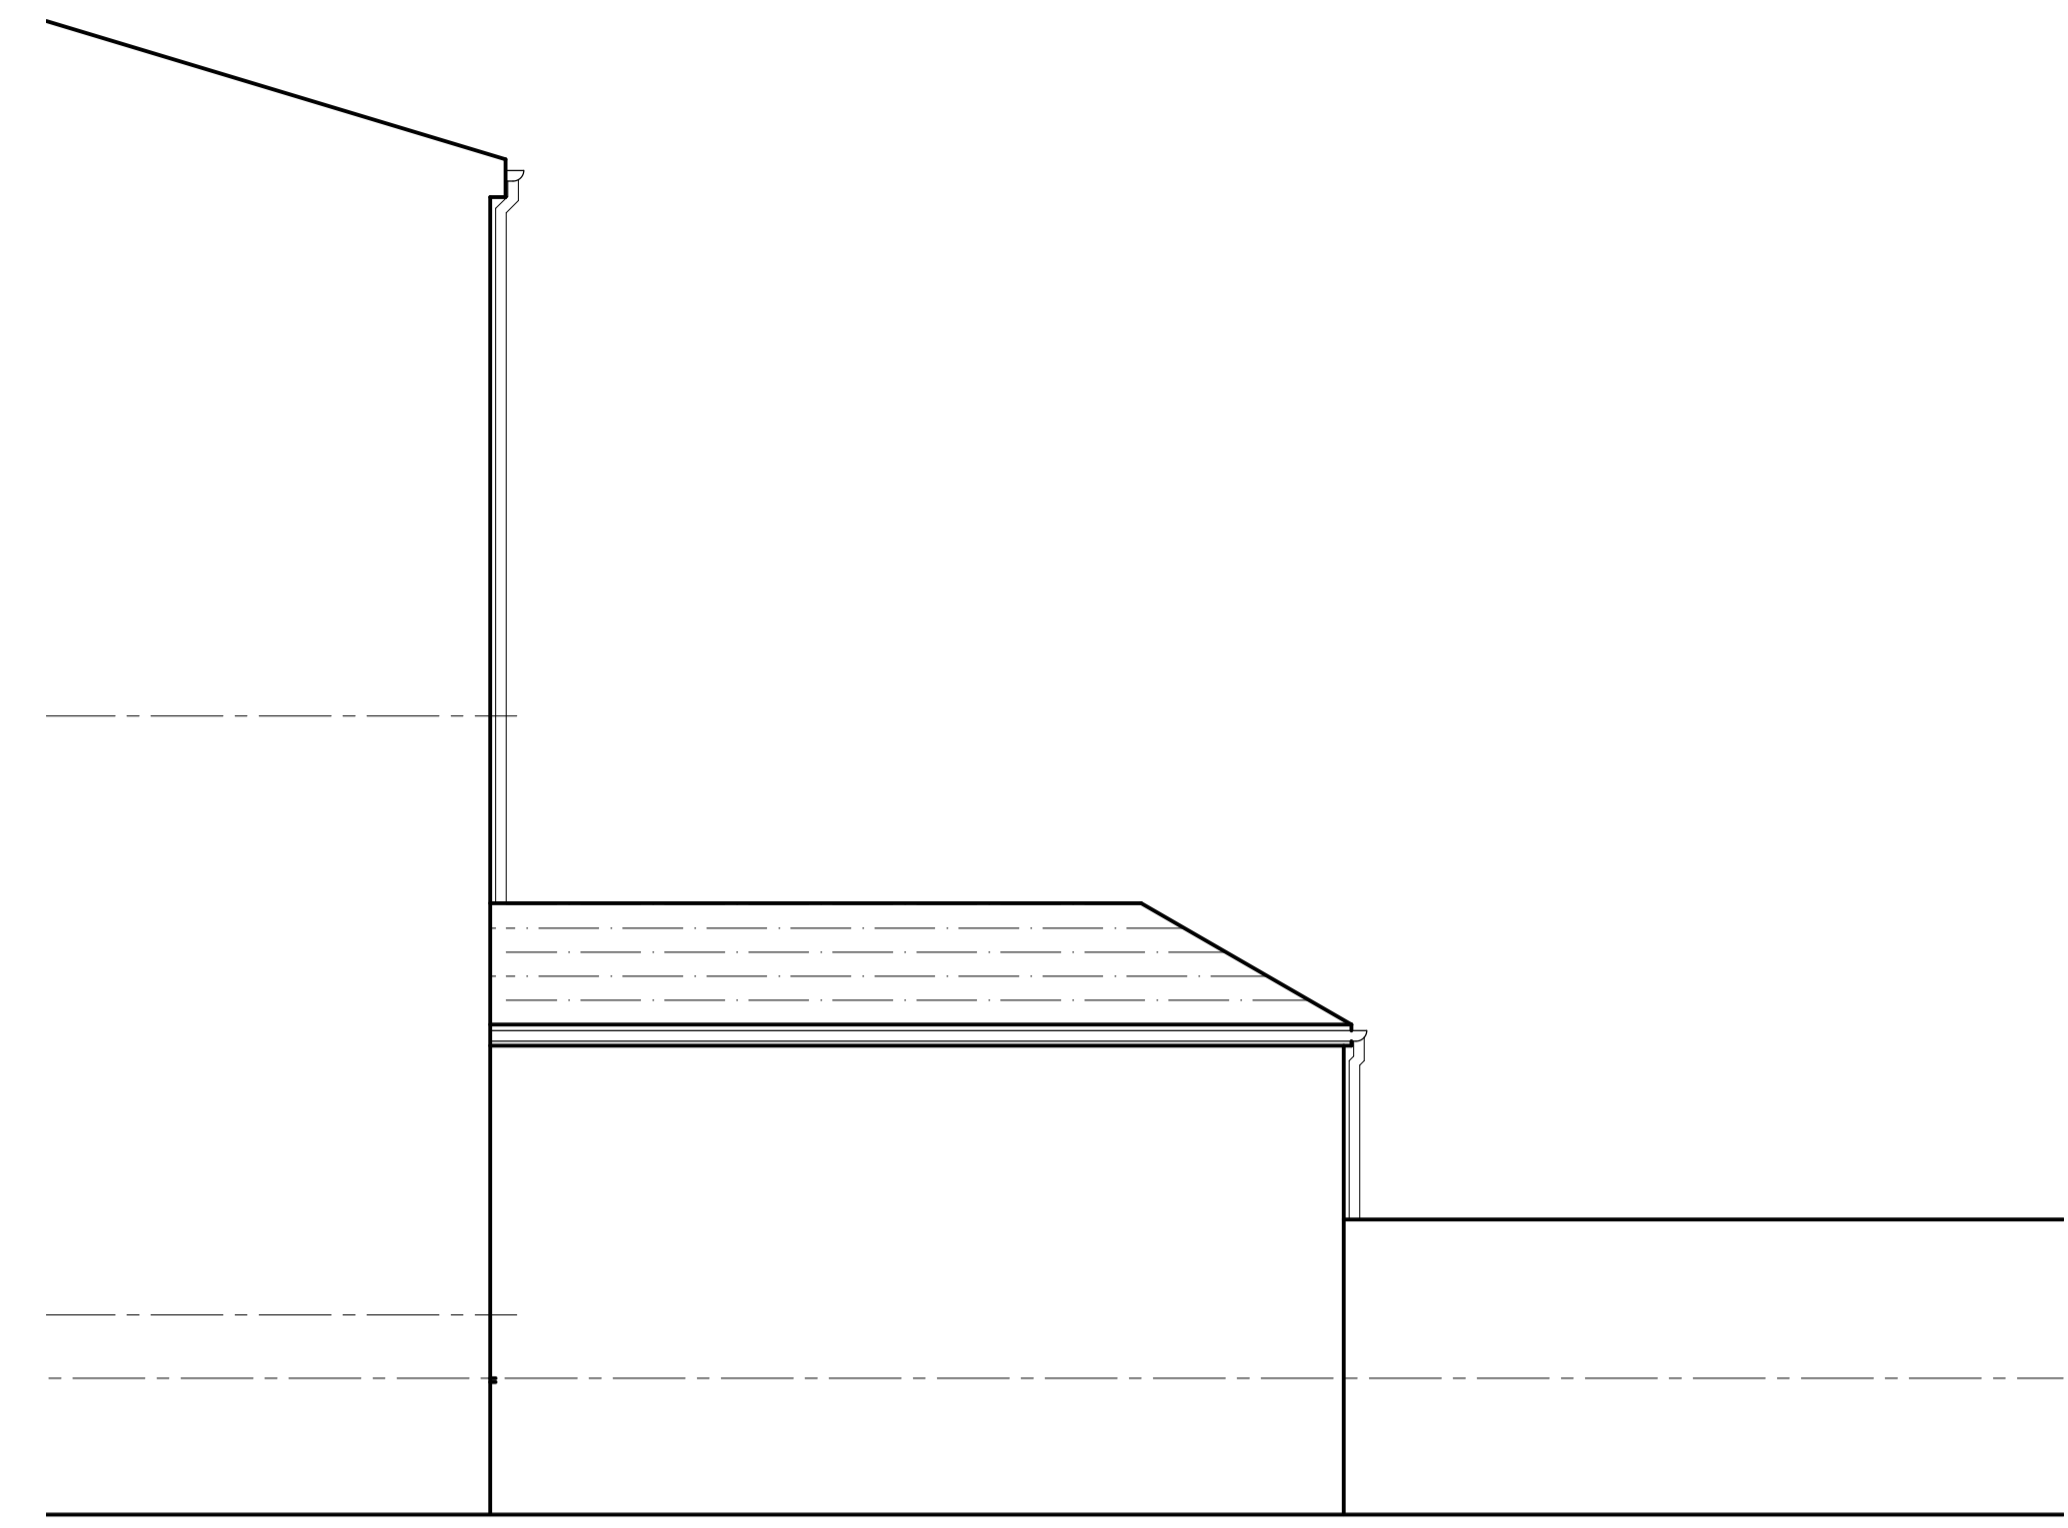

 WEST ELEVATION AS EXISTING  
 1:50



 SOUTH ELEVATION AS EXISTING  
 1:50

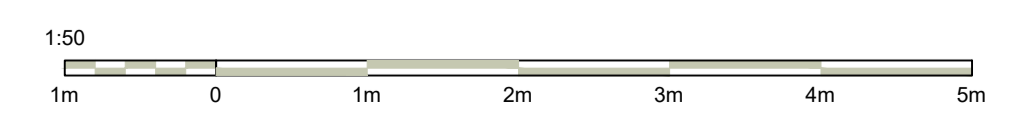

Rev	Date	Description	Iss
-----	------	-------------	-----

Existing Elevations

e. info@jsearch.co.uk  
 t. 07342 305560

JSA

Extension & Alterations - 94 Hamilton Road

PLANNING

Mr & Mrs Douglas  
 94 Hamilton Road, Rutherglen

Scale: As noted @ A1

L(20)006