



GROUND FLOOR PLAN

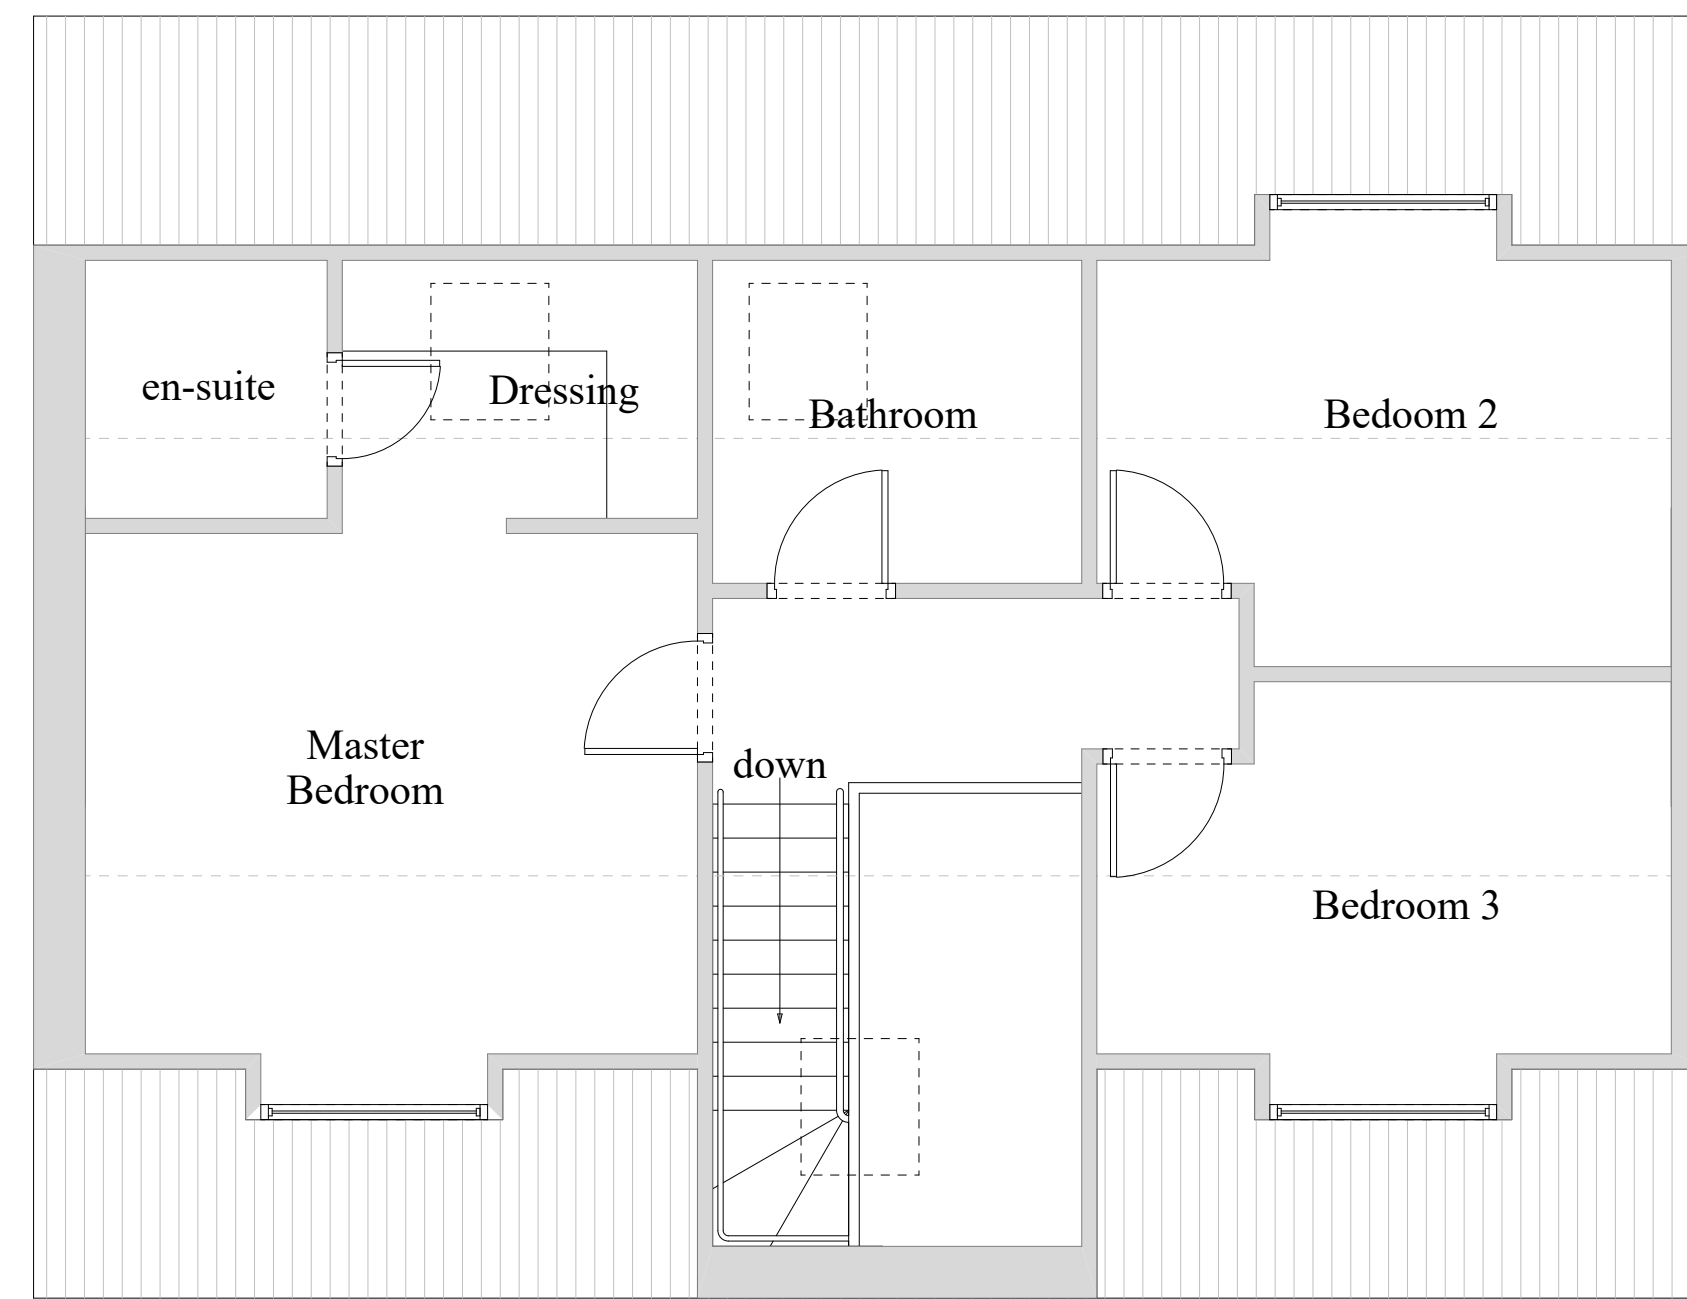


FIRST FLOOR PLAN

APPROVED UNDER 21/506677

PROPOSED

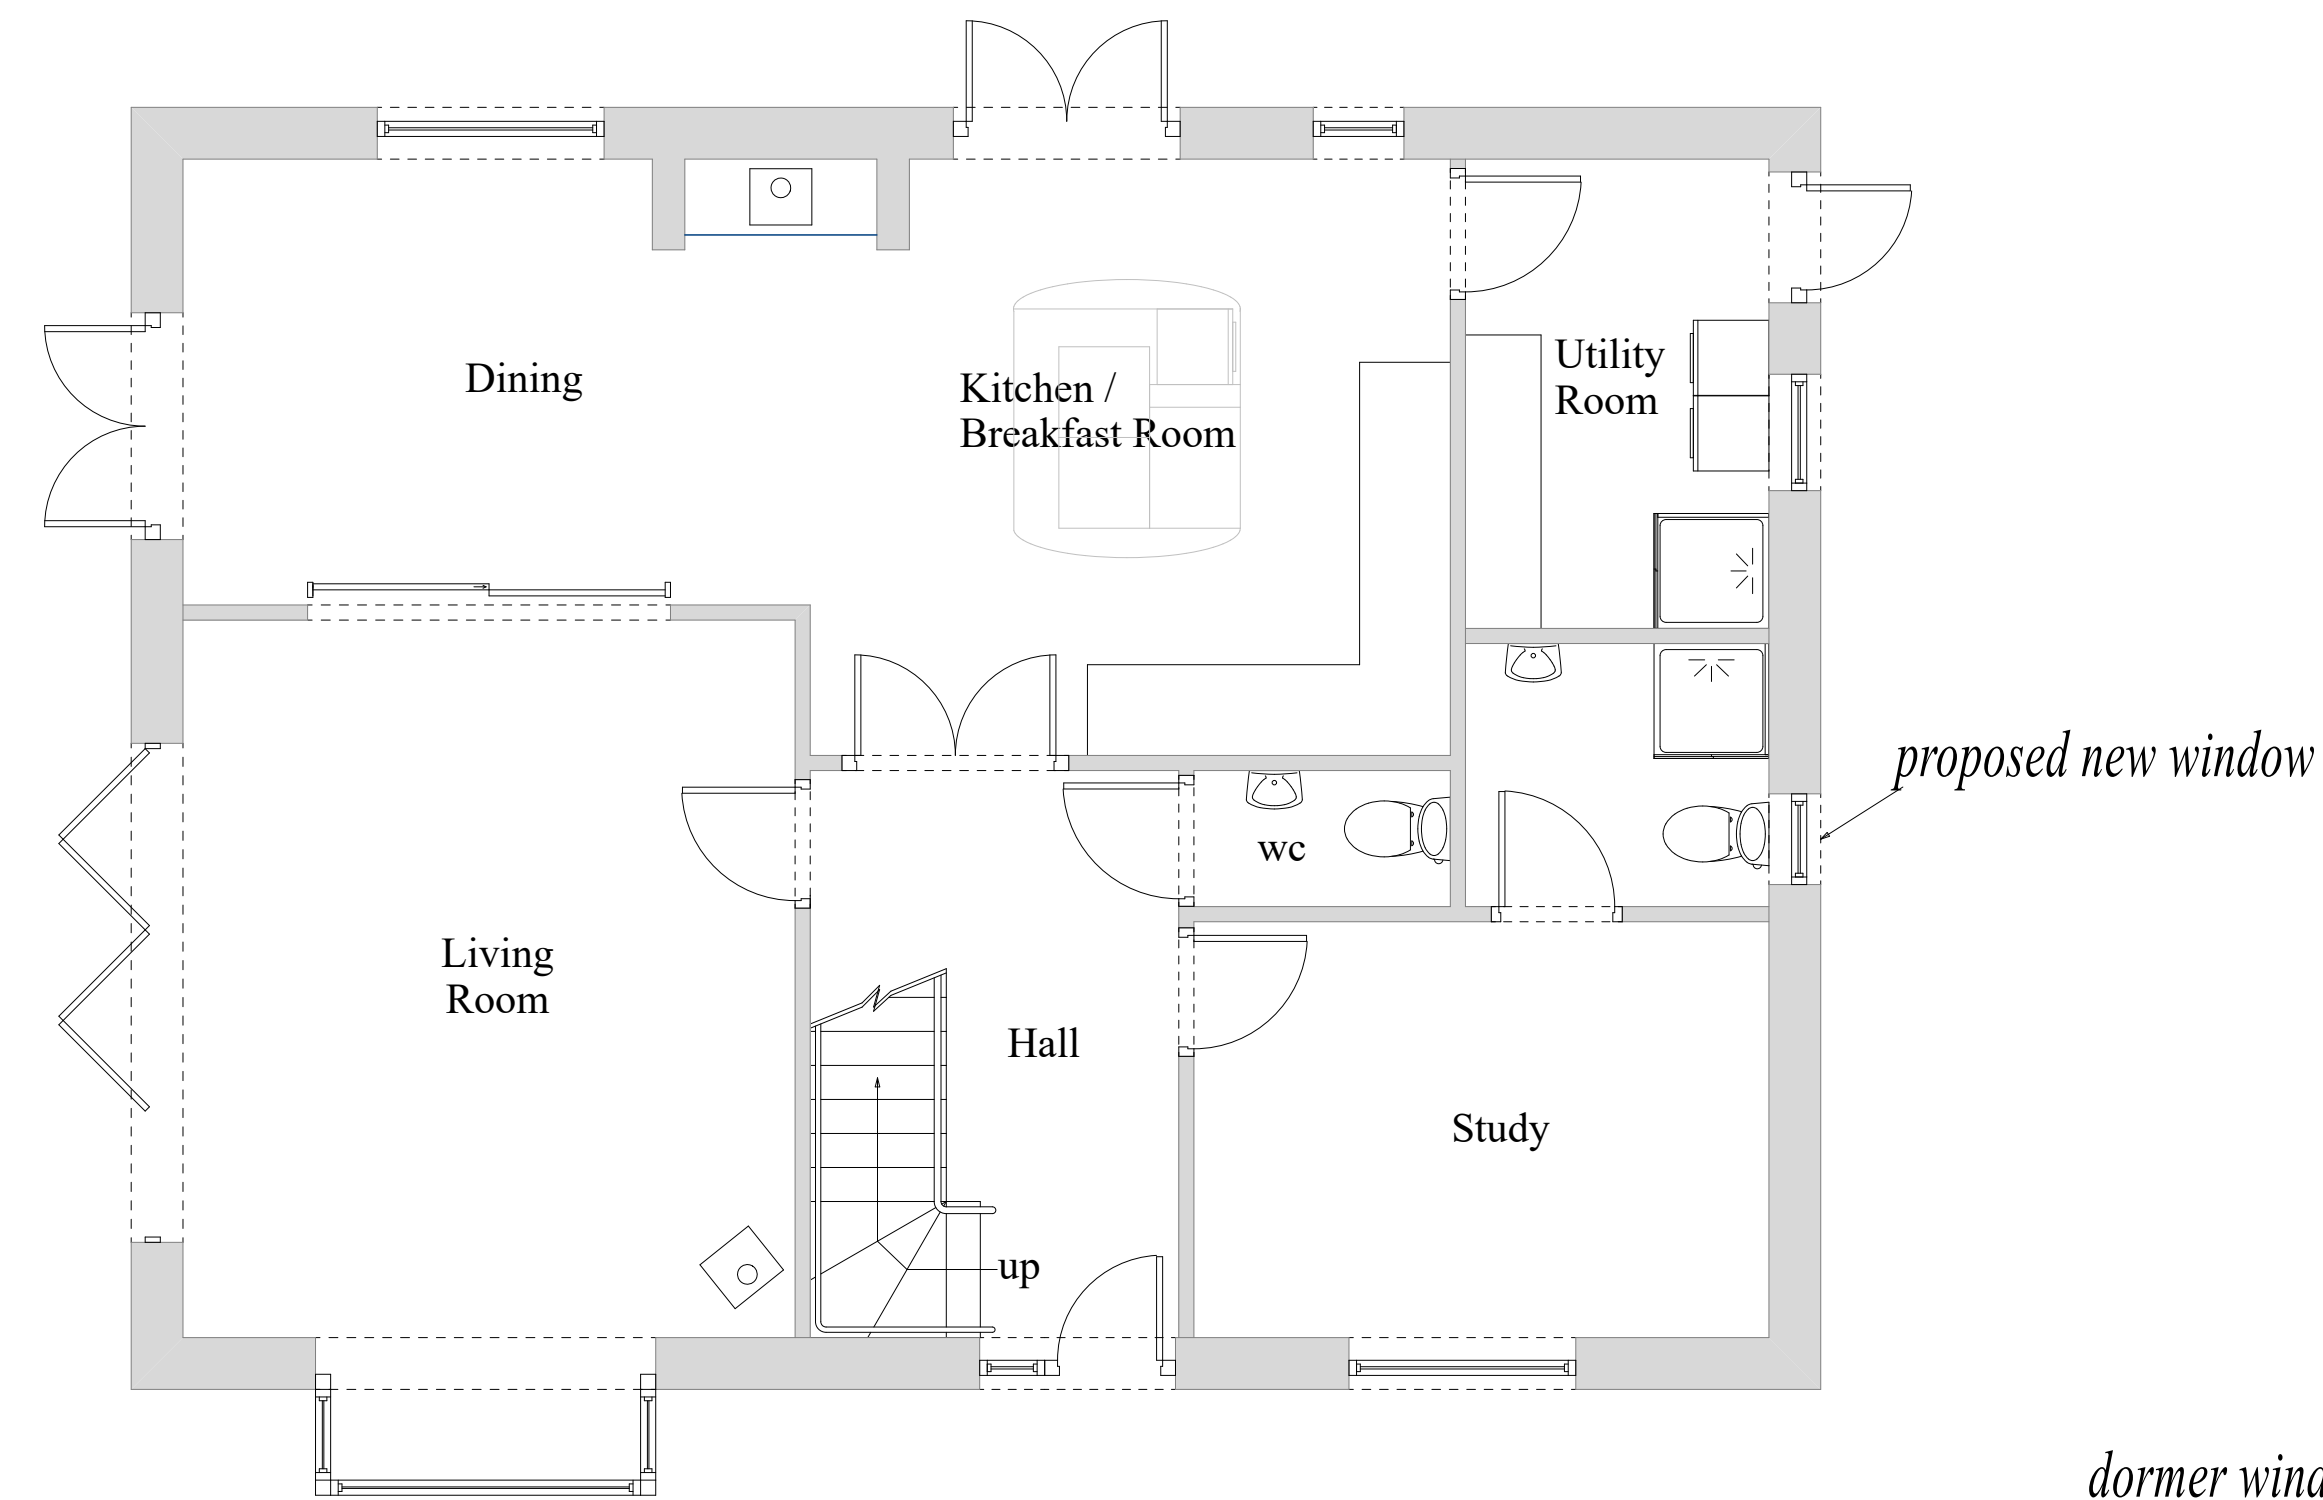

GROUND FLOOR PLAN

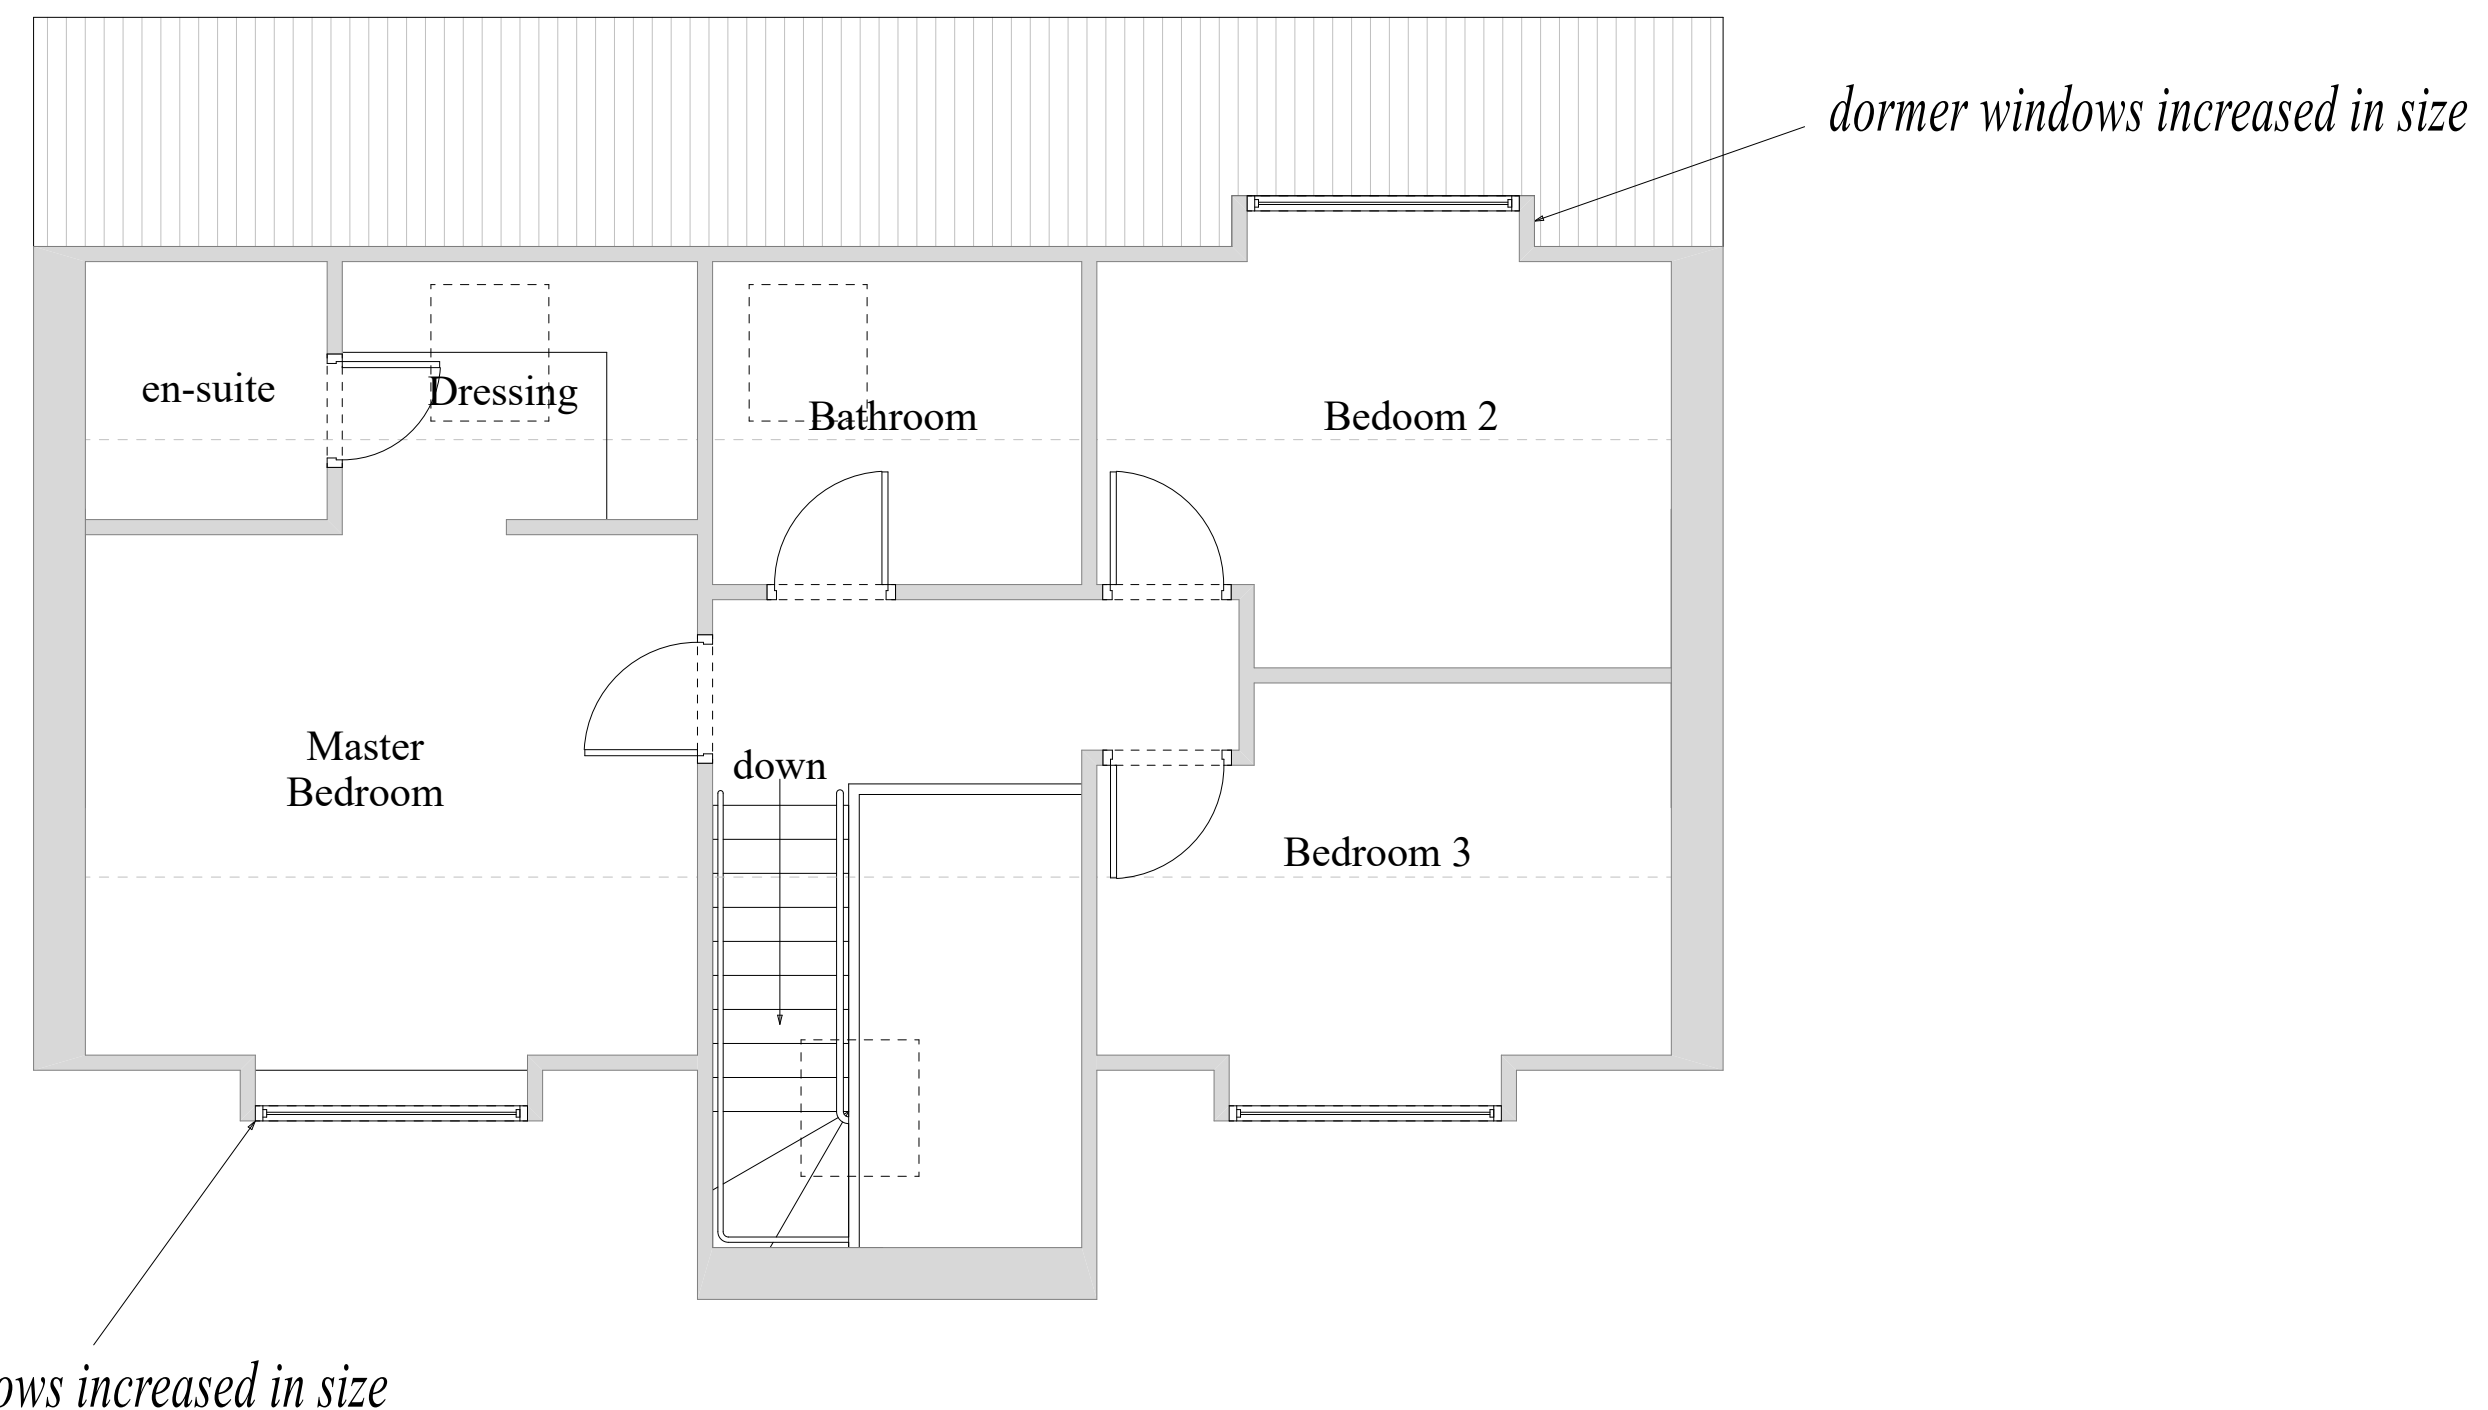

FIRST FLOOR PLAN

ARCHITECTURAL DESIGNS <i>michael tamsett</i>	
Project	New Dwelling
Orchard House Sutton Road Langley	
Drawing Title	Approved and Proposed Plans
Client	Mrs J Chapman
Drawing No.	24/3673
Date	January 2024
Drawn by	Michael Tamsett
Page Size - A1	2500 mm
m.tamsett@hotmail.co.uk 01795 554650	