



SIDE ELEVATION



REAR ELEVATION

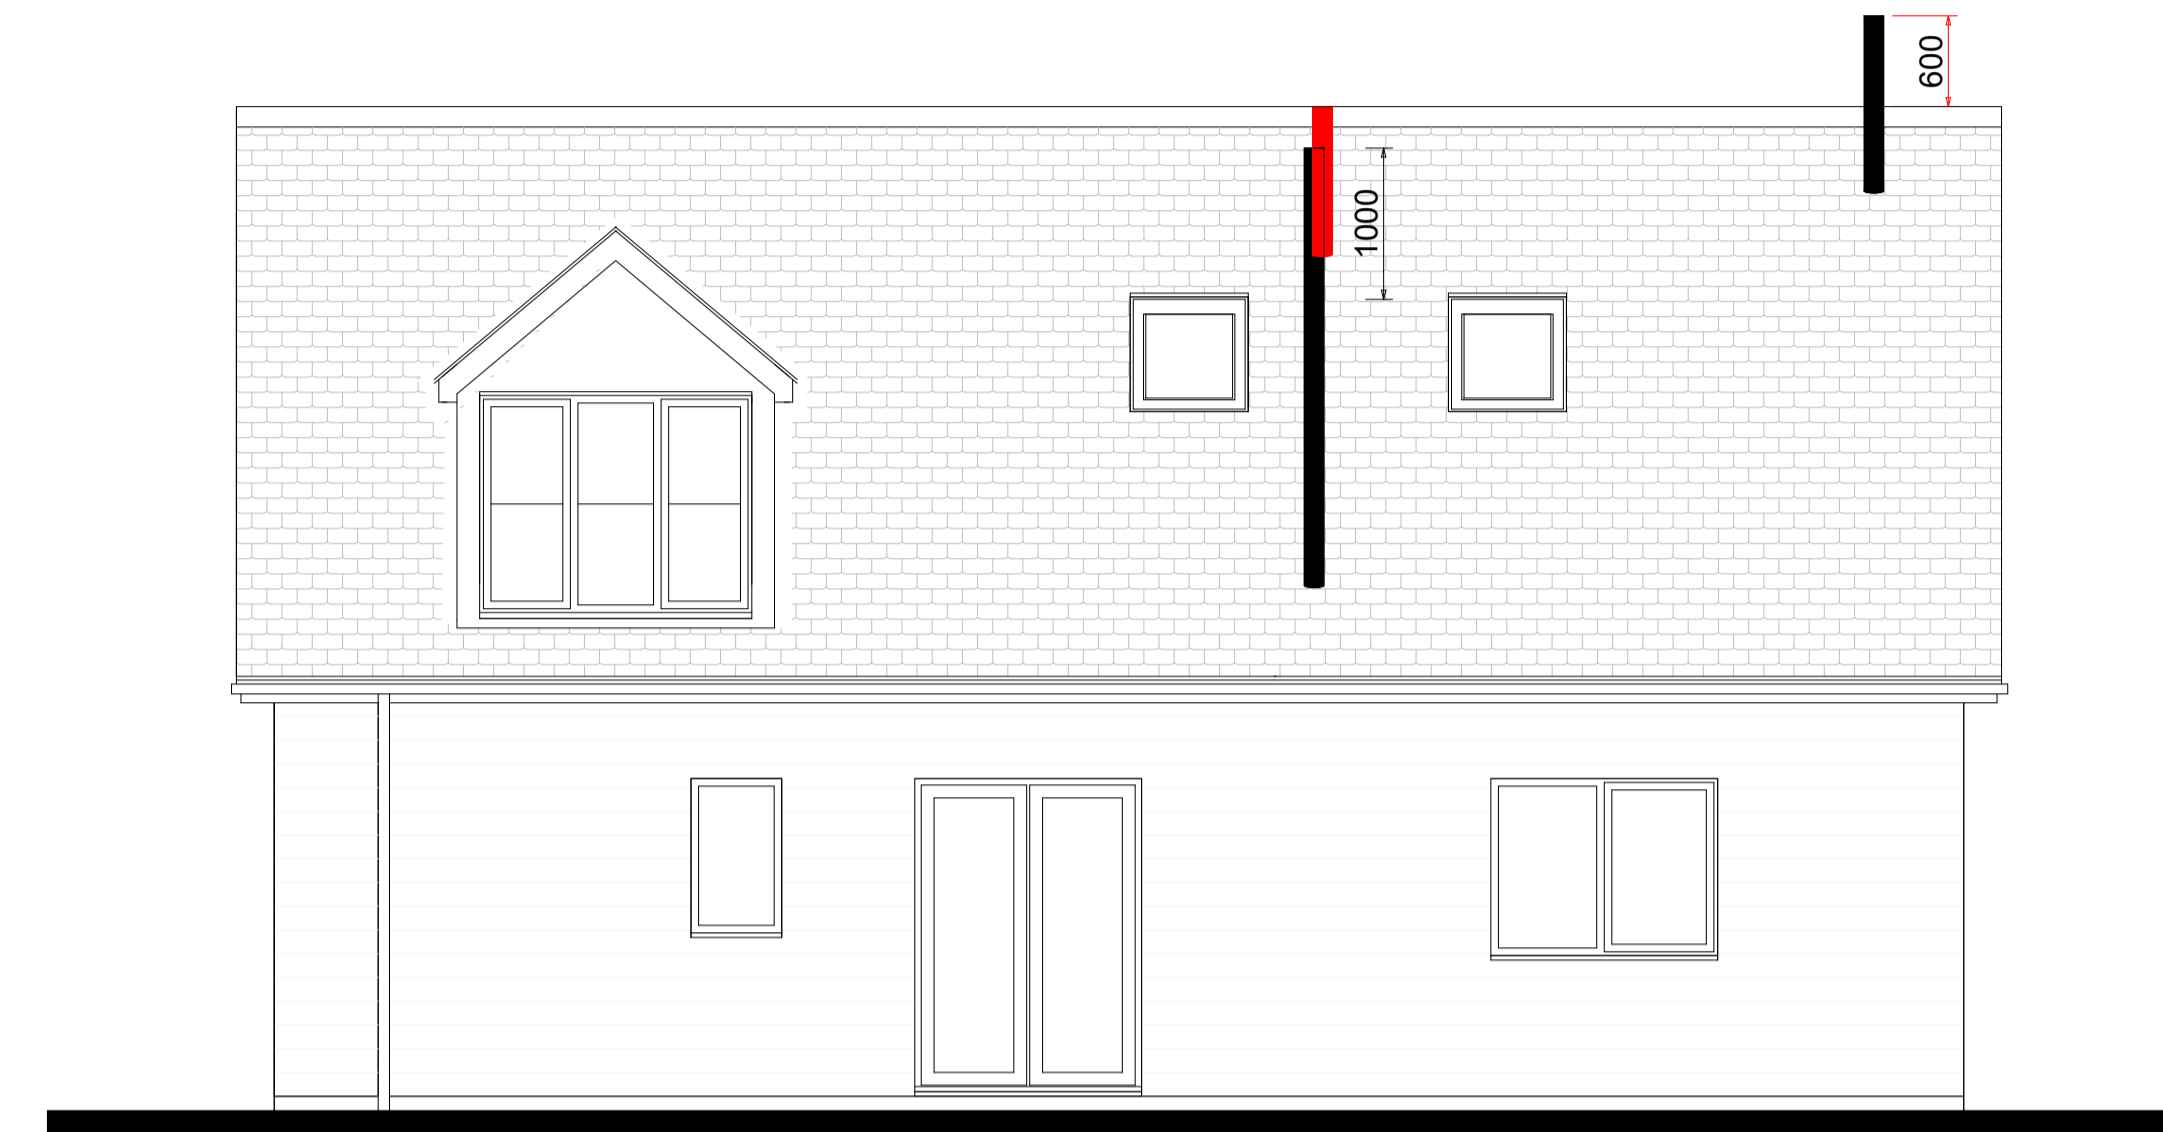

FRONT ELEVATION

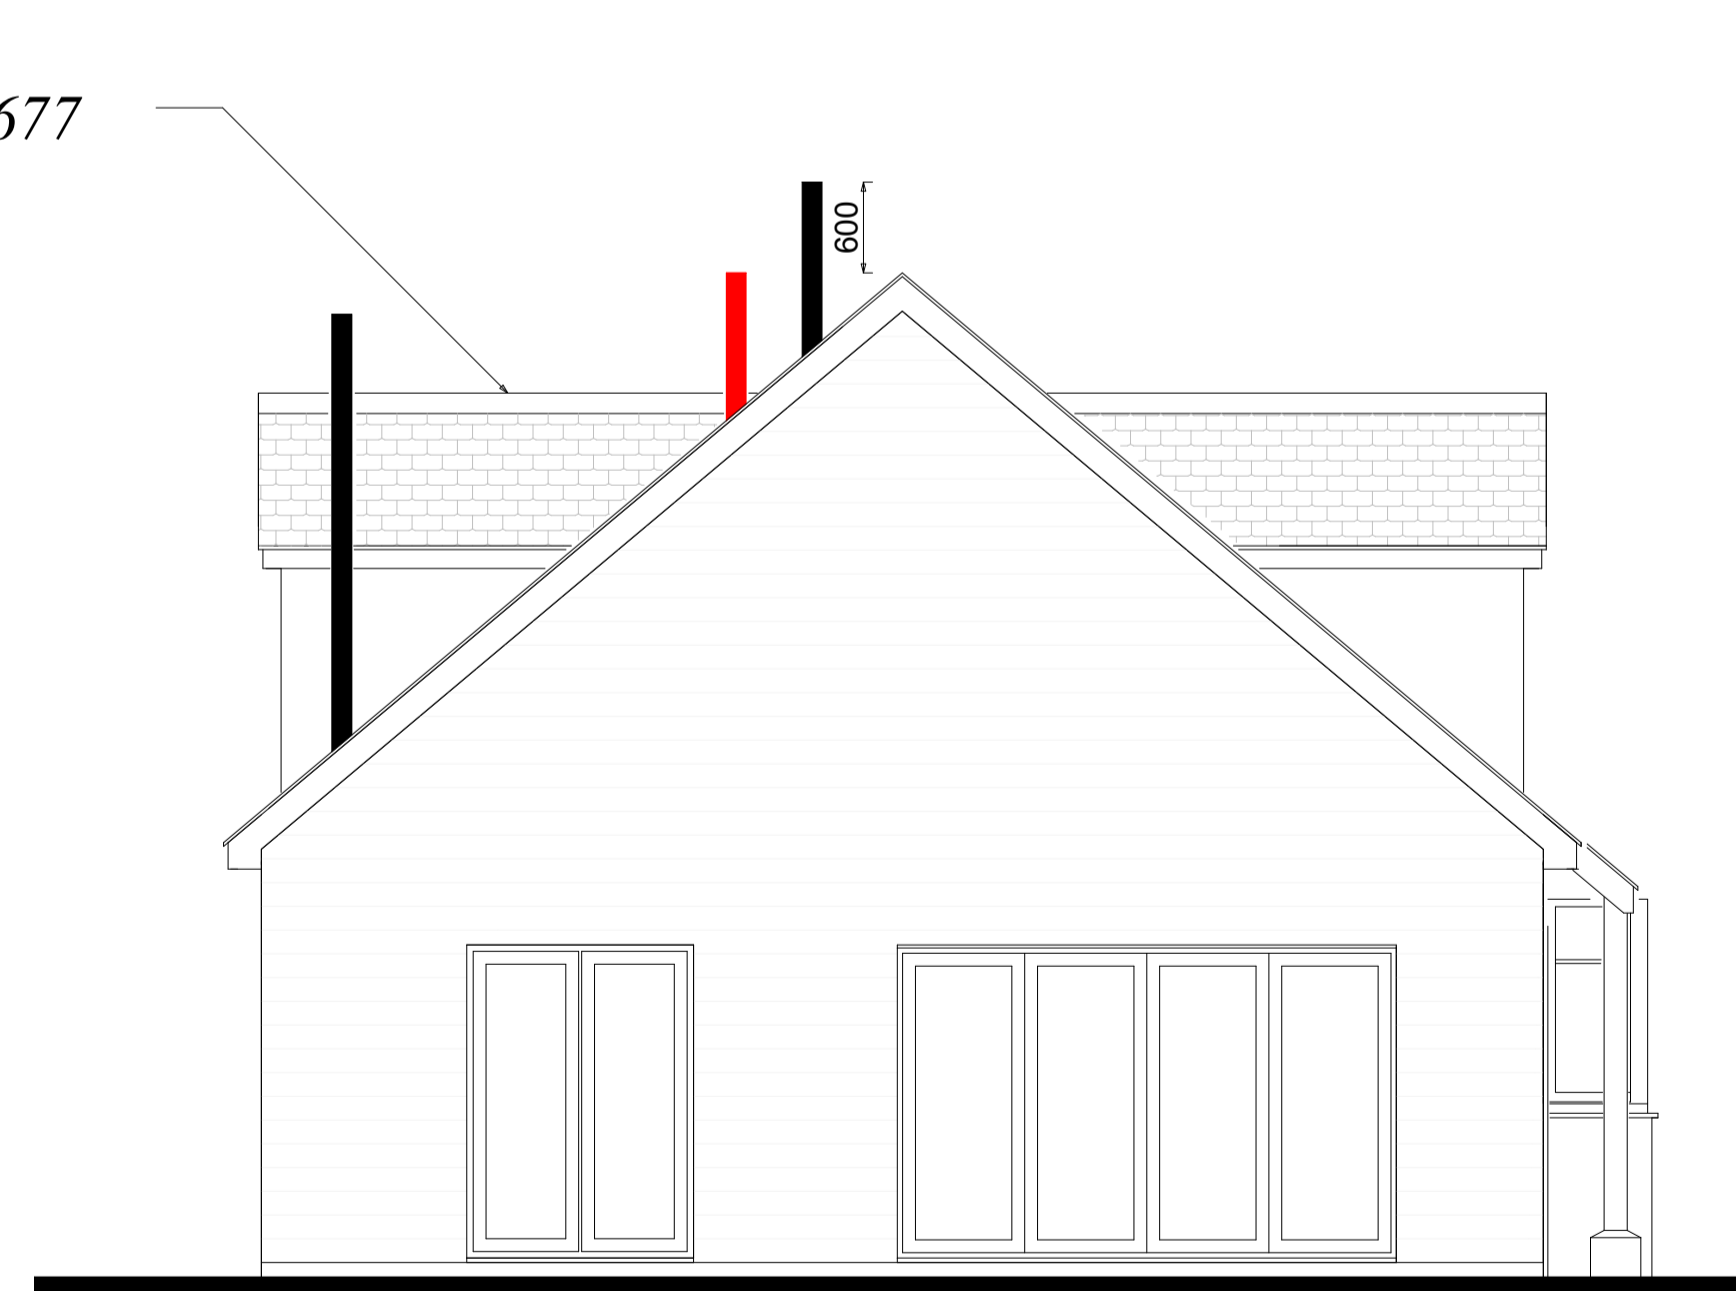

SIDE ELEVATION

ARCHITECTURAL DESIGNS <i>michael tamsett</i>	
Project	New Dwelling
Orchard House Sutton Road Langley	
Drawing Title	Proposed Elevations
Client	Mrs J Chapman
Drawing No.	24/3671
Date	January 2024
Drawn by	Michael Tamsett
Page Size - A1	2500 mm
m.tamsett@hotmail.co.uk 01795 554650	