


SIDE ELEVATION

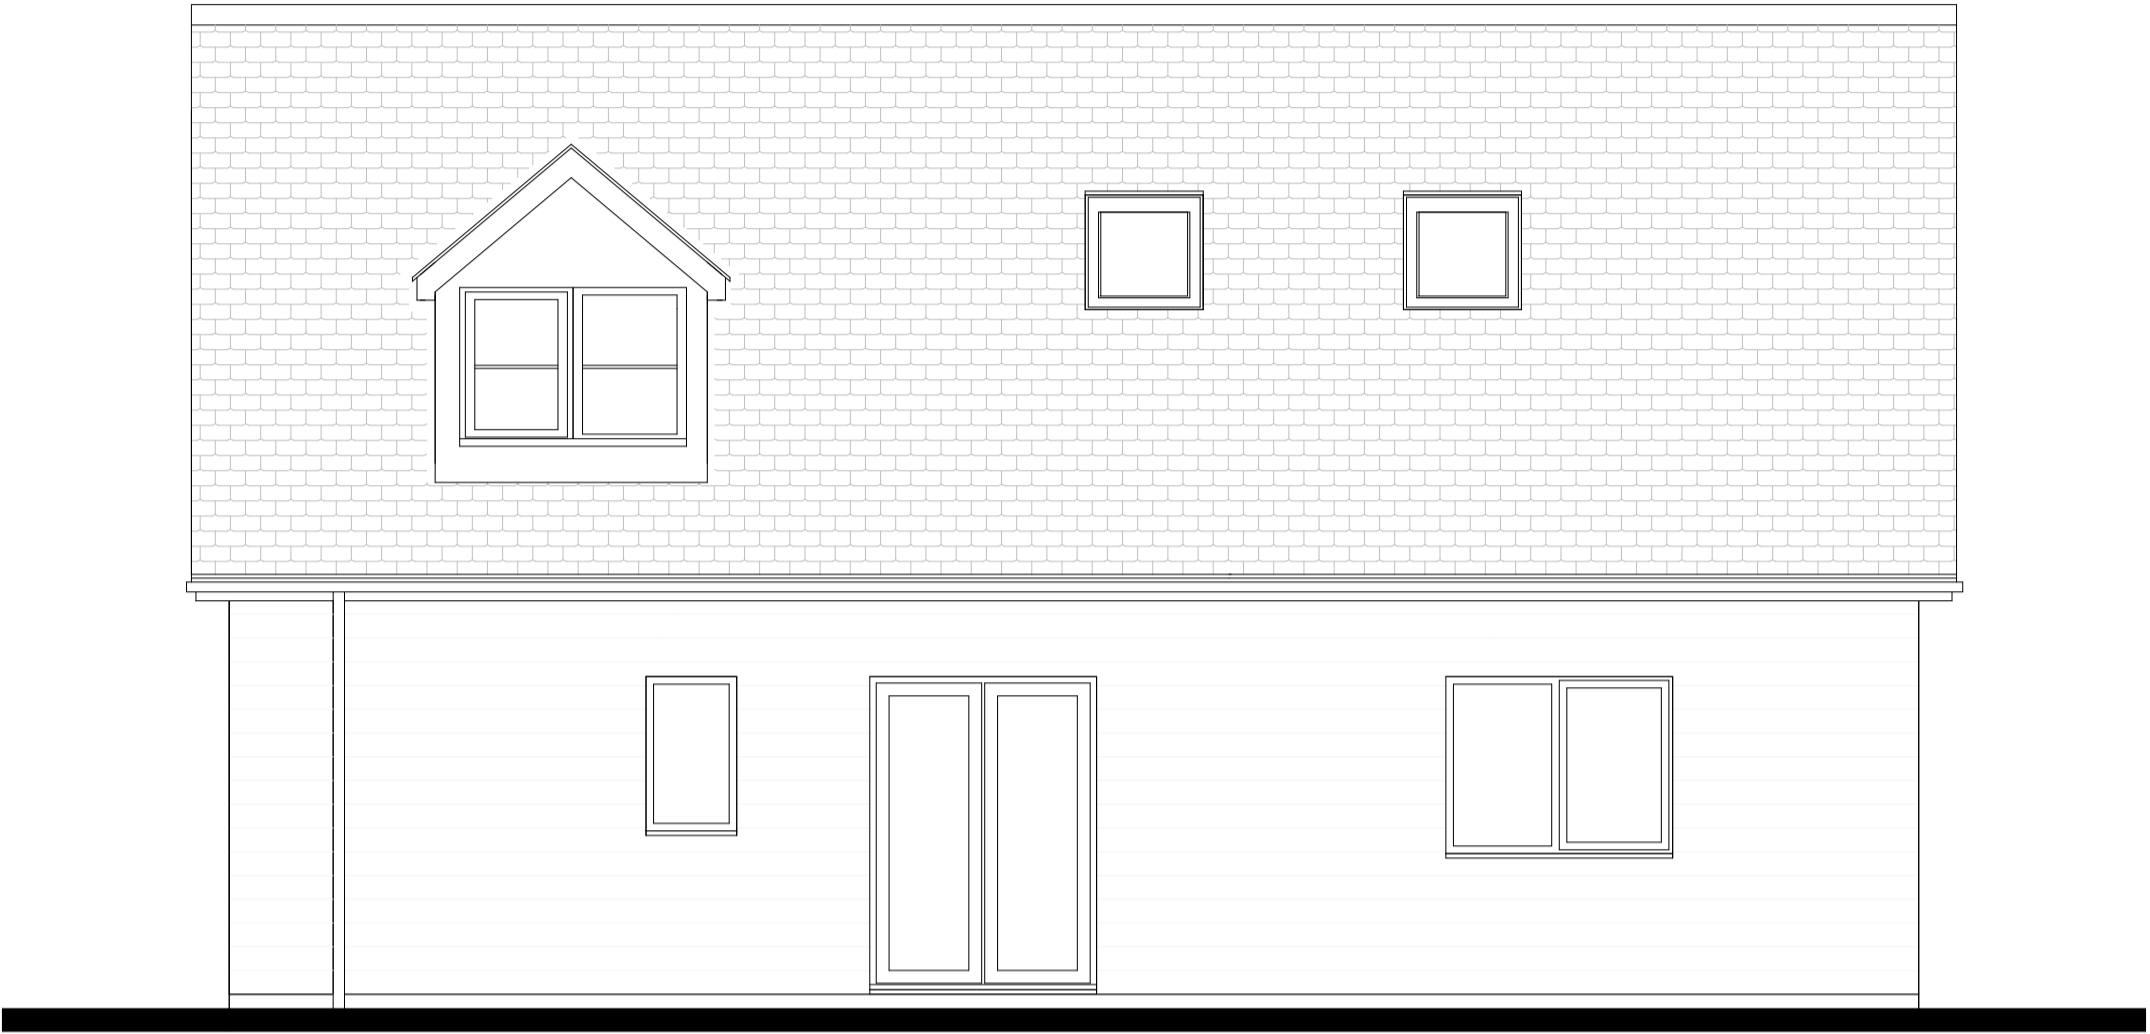

REAR ELEVATION



FRONT ELEVATION



SIDE ELEVATION

**ARCHITECTURAL
DESIGNS**
michael tamsett

Project New Dwelling

Orchard House
Sutton Road
Langley


Drawing Title
Approved Elevations
under 21/506677

Client
Mrs J Chapman

Drawing No. 24/3670 **Scale** 1:50

Date
January 2024

Drawn by
Michael Tamsett

 Page Size - A1 

m.tamsett@hotmail.co.uk
01795 554650