

© copyright 2023
 this drawing and the copyrights and patents therein are the designer's property and may not be used or reproduced - only under contract. All rights reserved.

ALL DIMENSIONS TO BE CHECKED ON SITE.
 DO NOT SCALE FROM THIS DRAWING EXCEPT FOR THE PURPOSES OF LOCAL AUTHORITY PLANNING

rev	date	description

Frank Belshaw 
 Building Surveyors Limited

wheatley springs barn, wheatley lane road,
 barrowford, nelson, lancashire, BB9 6QS.
 tel no. (01282) 699668; fax no. (01282) 602447.




IMAGE ENHANCEMENT

store address
SOUTHPORT - EASTBANK ST
 12 EASTBANK STREET
 SOUTHPORT
 PR8 1DT
 client
BJR FOODS LTD

drawing title
EXISTING
 GROUND FLOOR
 GENERAL ARRANGEMENT

drawn by	checked	date
CAM	----	11-12-2023
store no.	scale	
087/14	1:50 @ A1	

KFC drawing no.	FB ref.	revision
08714/2024/P099	2023/120	----

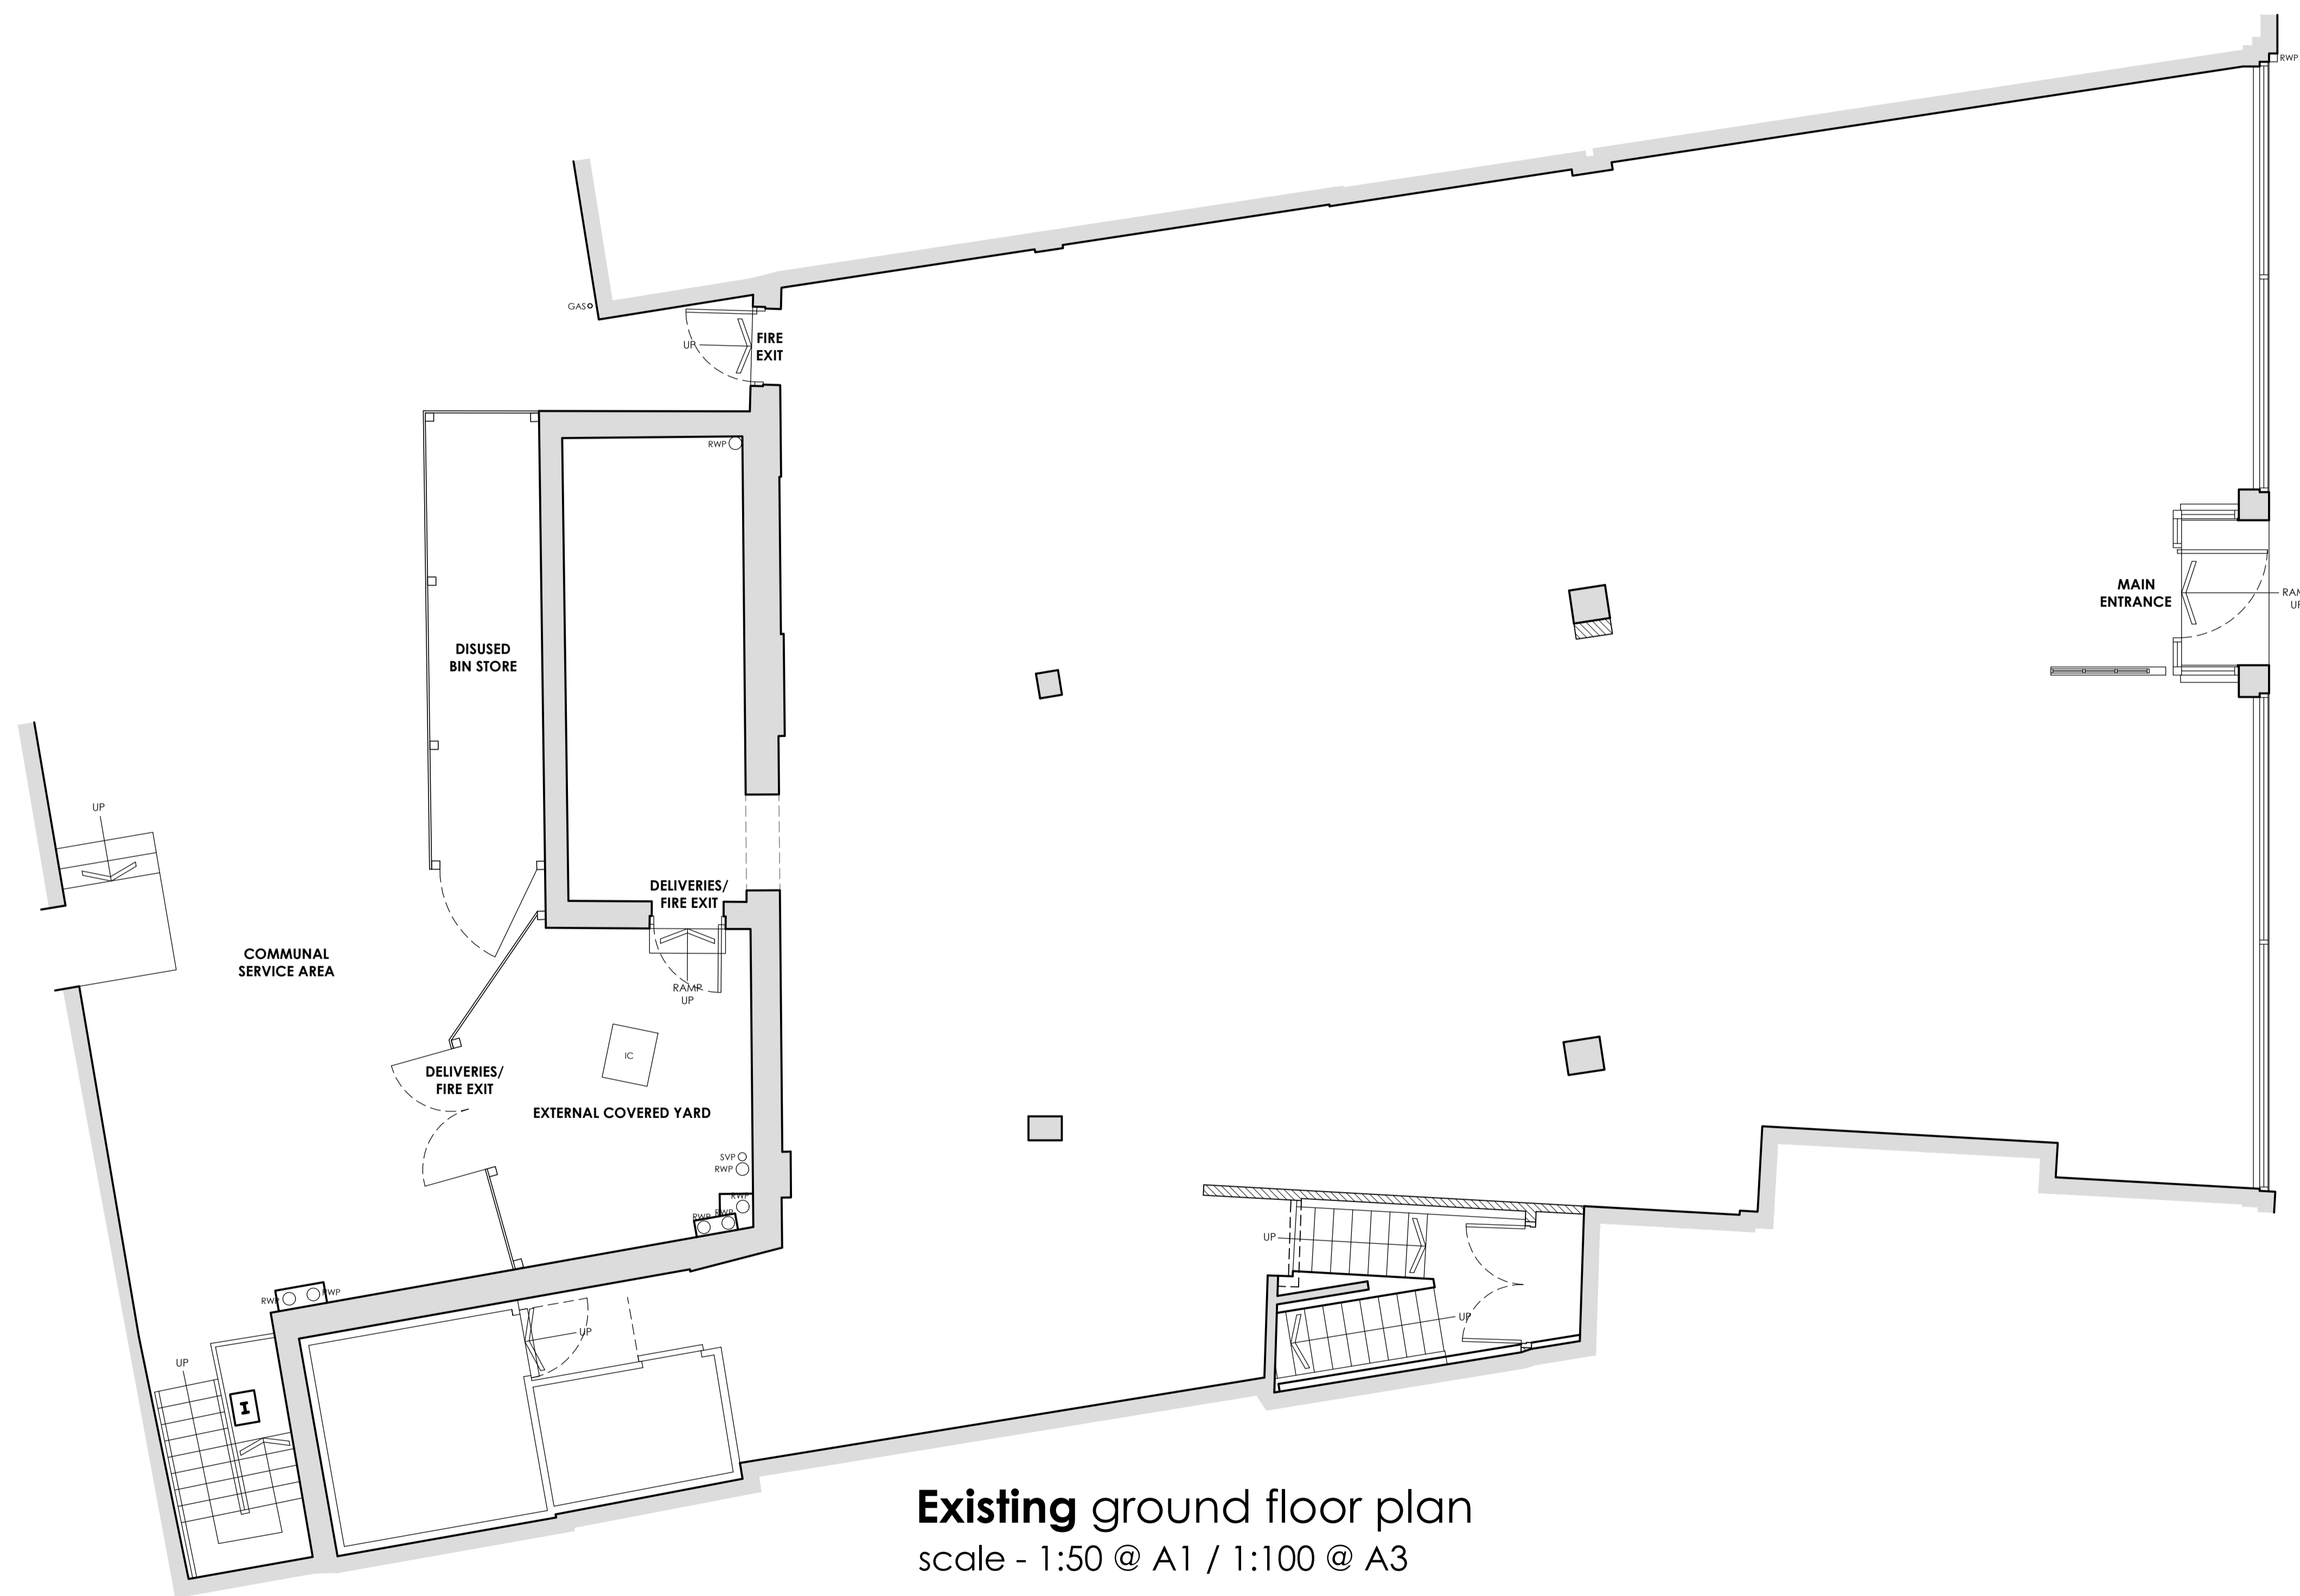

Existing ground floor plan
 scale - 1:50 @ A1 / 1:100 @ A3