

© copyright 2023  
 this drawing and the copyrights and patents therein are the designer's property and may not be used or reproduced - only under contract. All rights reserved.

ALL DIMENSIONS TO BE CHECKED ON SITE.  
 DO NOT SCALE FROM THIS DRAWING EXCEPT FOR THE PURPOSES OF LOCAL AUTHORITY PLANNING

rev	date	description

**Frank Belshaw**   
 Building Surveyors Limited

wheatley springs barn, wheatley lane road,  
 barrowford, nelson, lancashire, BB9 6QS.  
 tel no. (01282) 699668; fax no. (01282) 602447.




**IMAGE ENHANCEMENT**

store address  
**SOUTHPORT - EASTBANK ST**  
 12 EASTBANK STREET  
 SOUTHPORT  
 PR8 1DT  
 client  
**BJR FOODS LTD**

drawing title  
**PROPOSED**  
 GROUND FLOOR  
 GENERAL ARRANGEMENT

drawn by	checked	date
CAM	----	13-12-2023
store no.	scale	
087/14	1:50 @ A1	

KFC drawing no.	FB ref.	revision
08714/2024/P100	2023/120	--

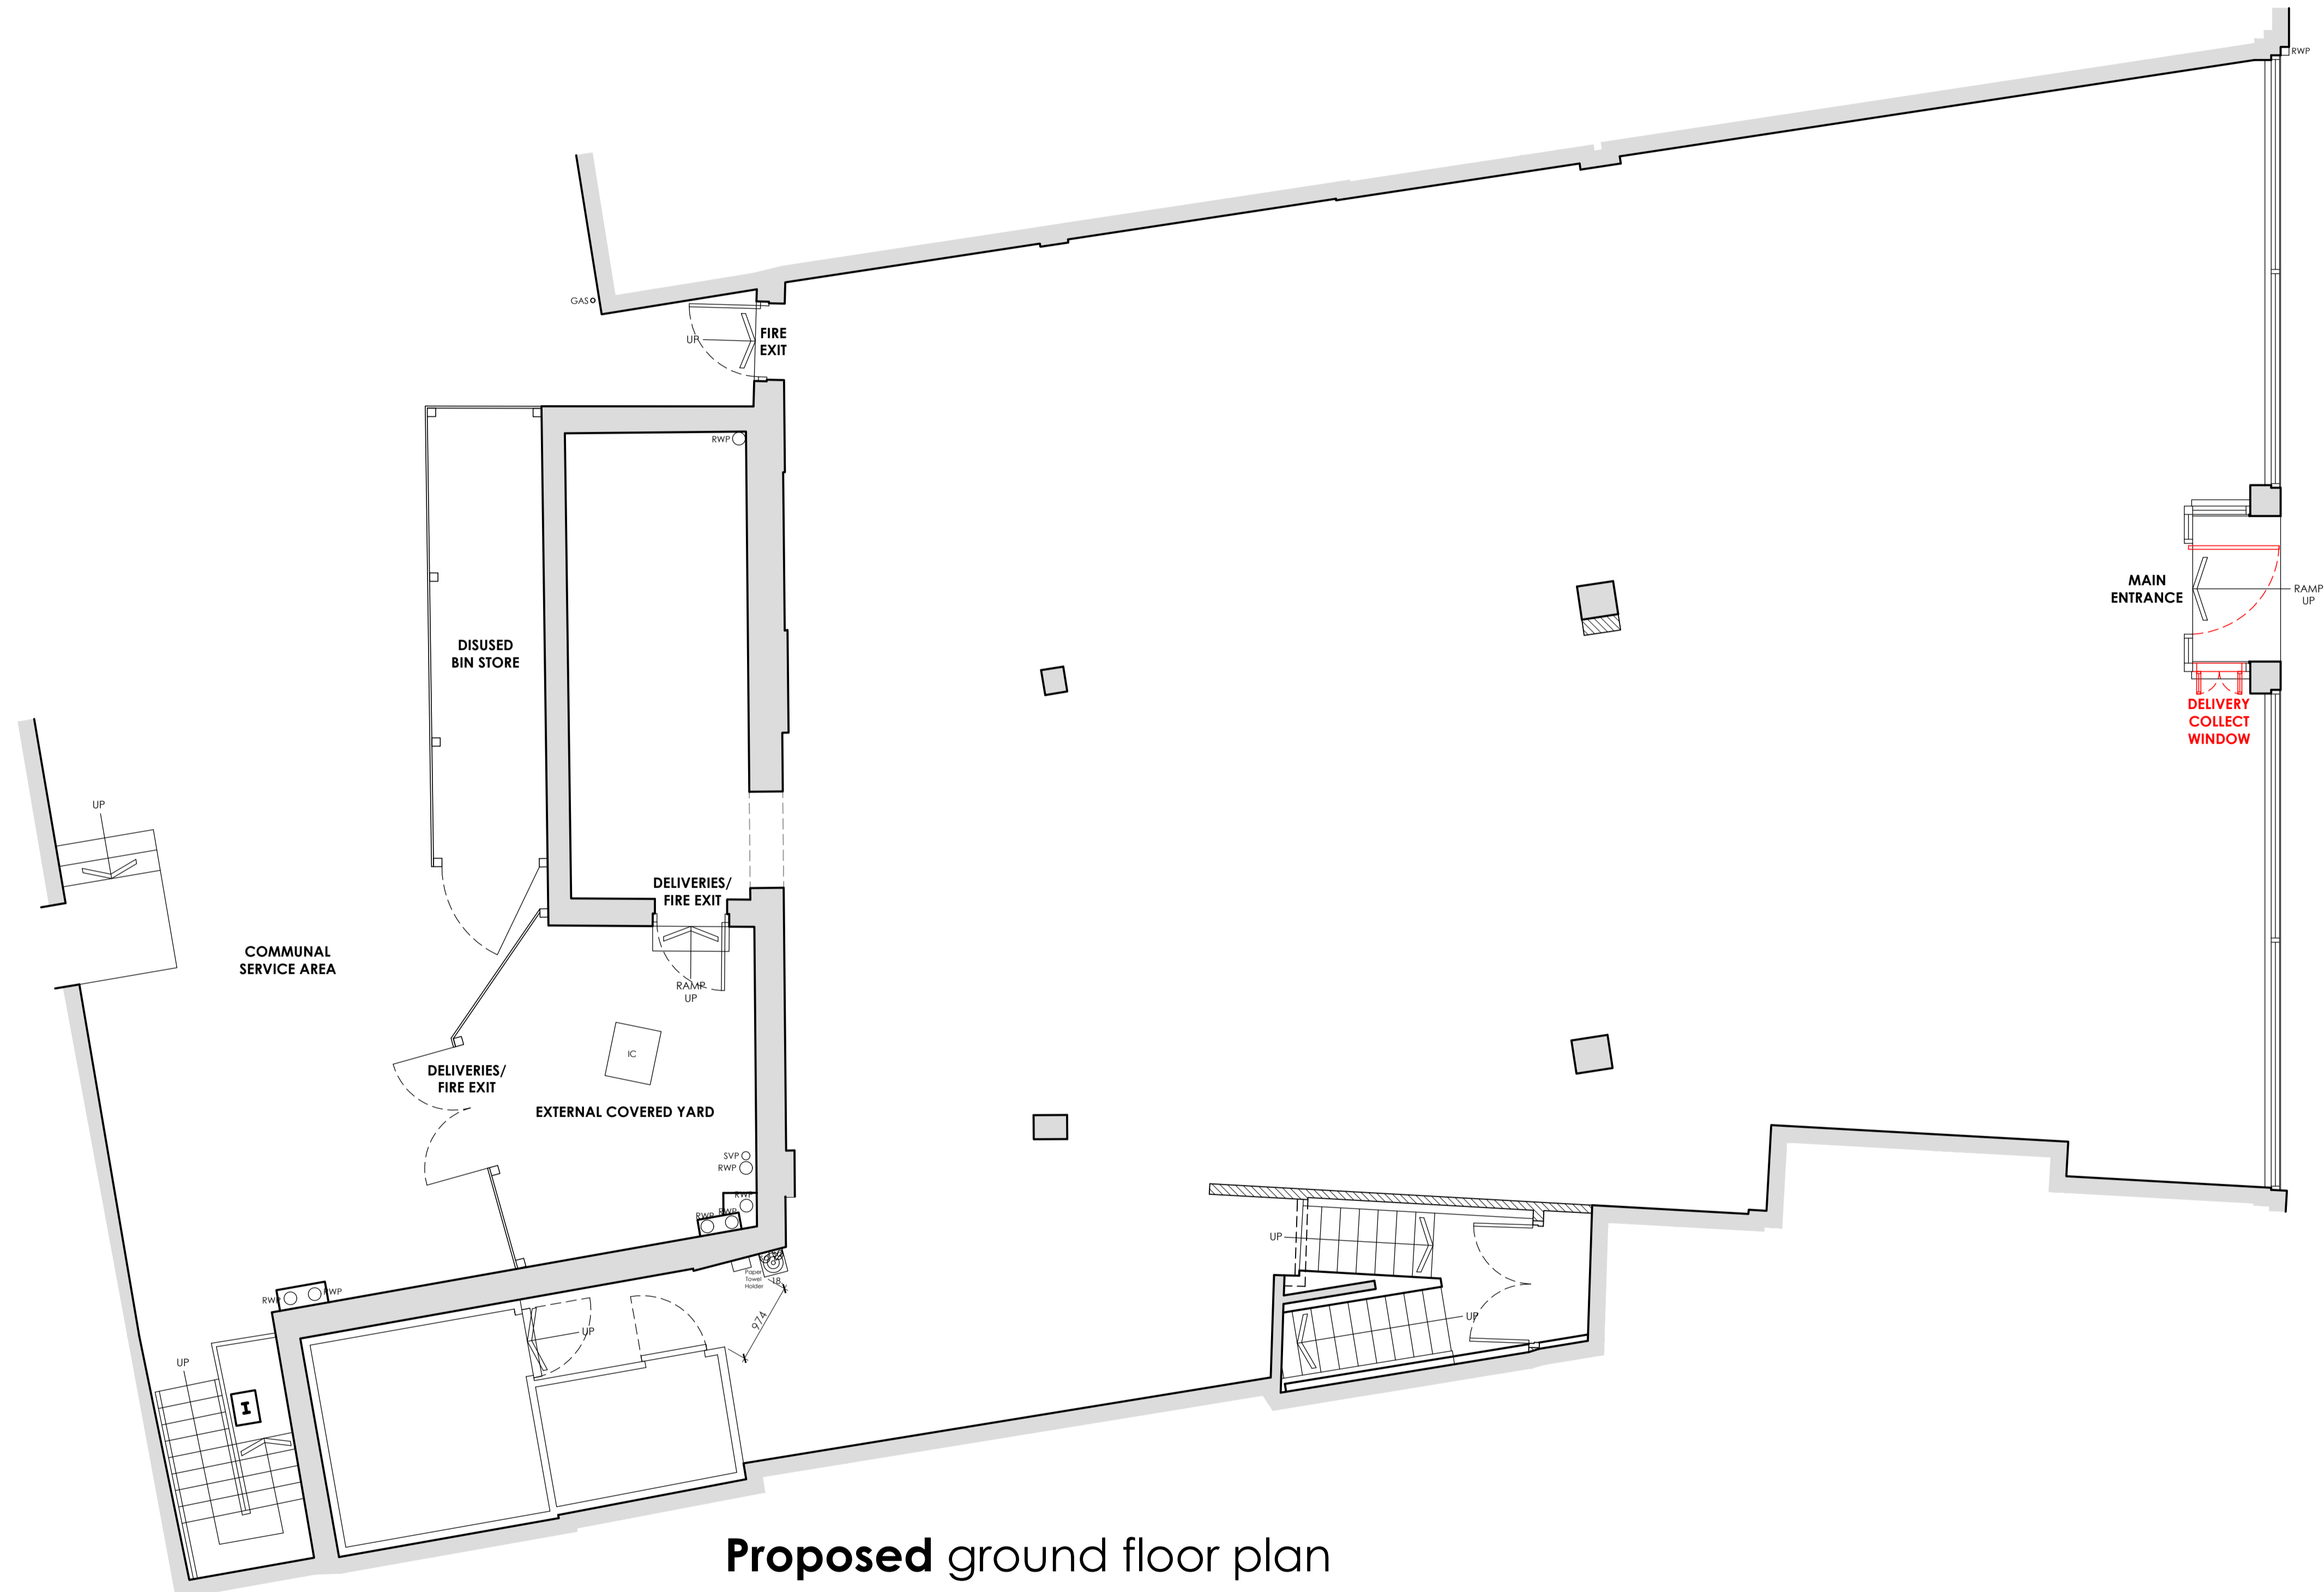

**Proposed** ground floor plan  
 scale - 1:50 @ A1 / 1:100 @ A3