




01 GROUND FLOOR PLAN

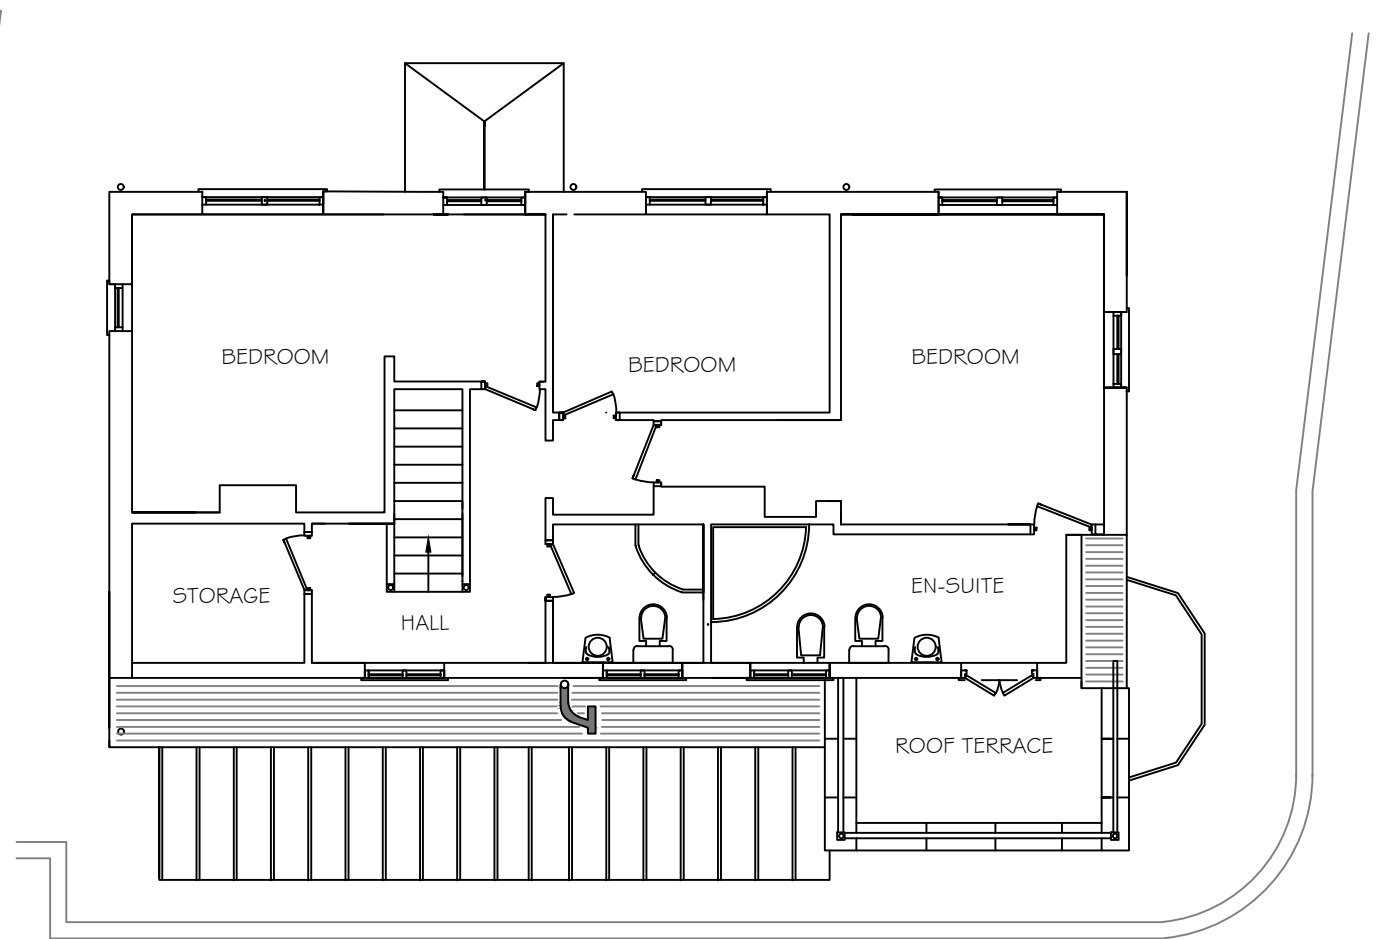

02 FIRST FLOOR PLAN

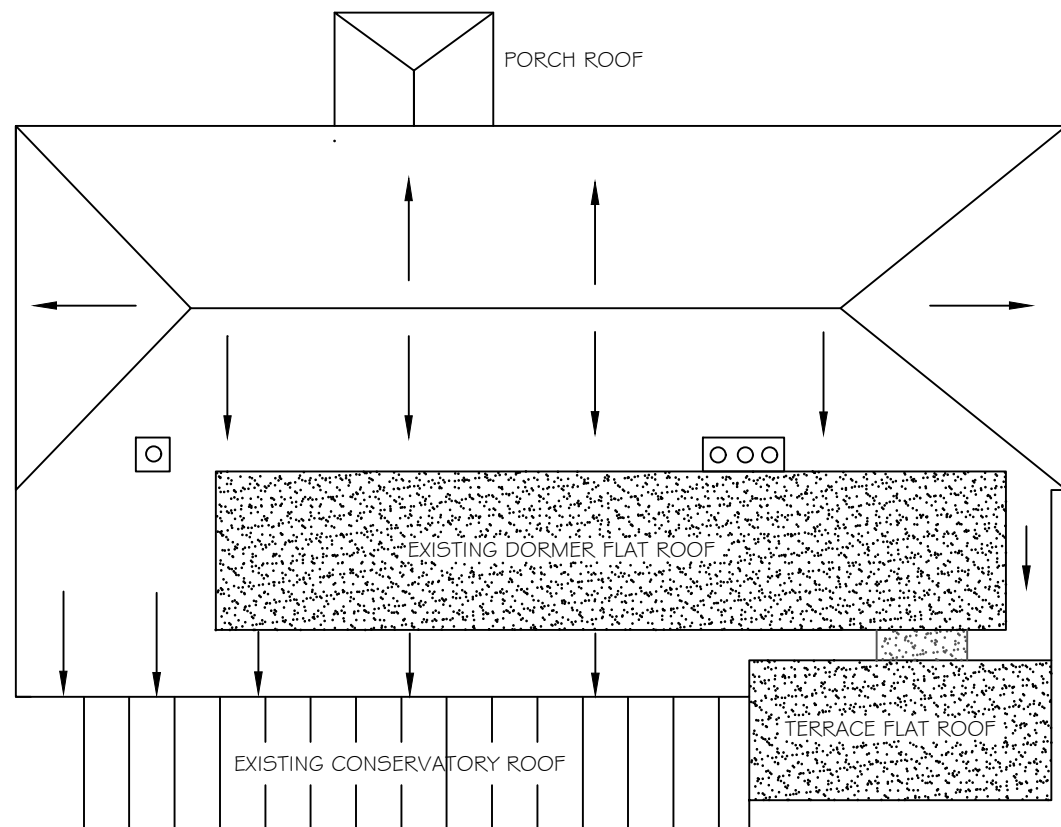

03 ROOF PLAN

 

johnpittaway:architecture

31 heathpark road  
romford  
essex  
sm2 5ul  
tel: 01708 445044  
mob: 07809 717626  
mail: johnpittaway.com

THE HEATHERS  
ROCKHILL  
KENT

EXISTING PLANS

SCALE 1:100 SHEET SIZE A3

DATE 17-03-21 DRG NO. PL-01 REV. -