


69.8M²


51.7M²

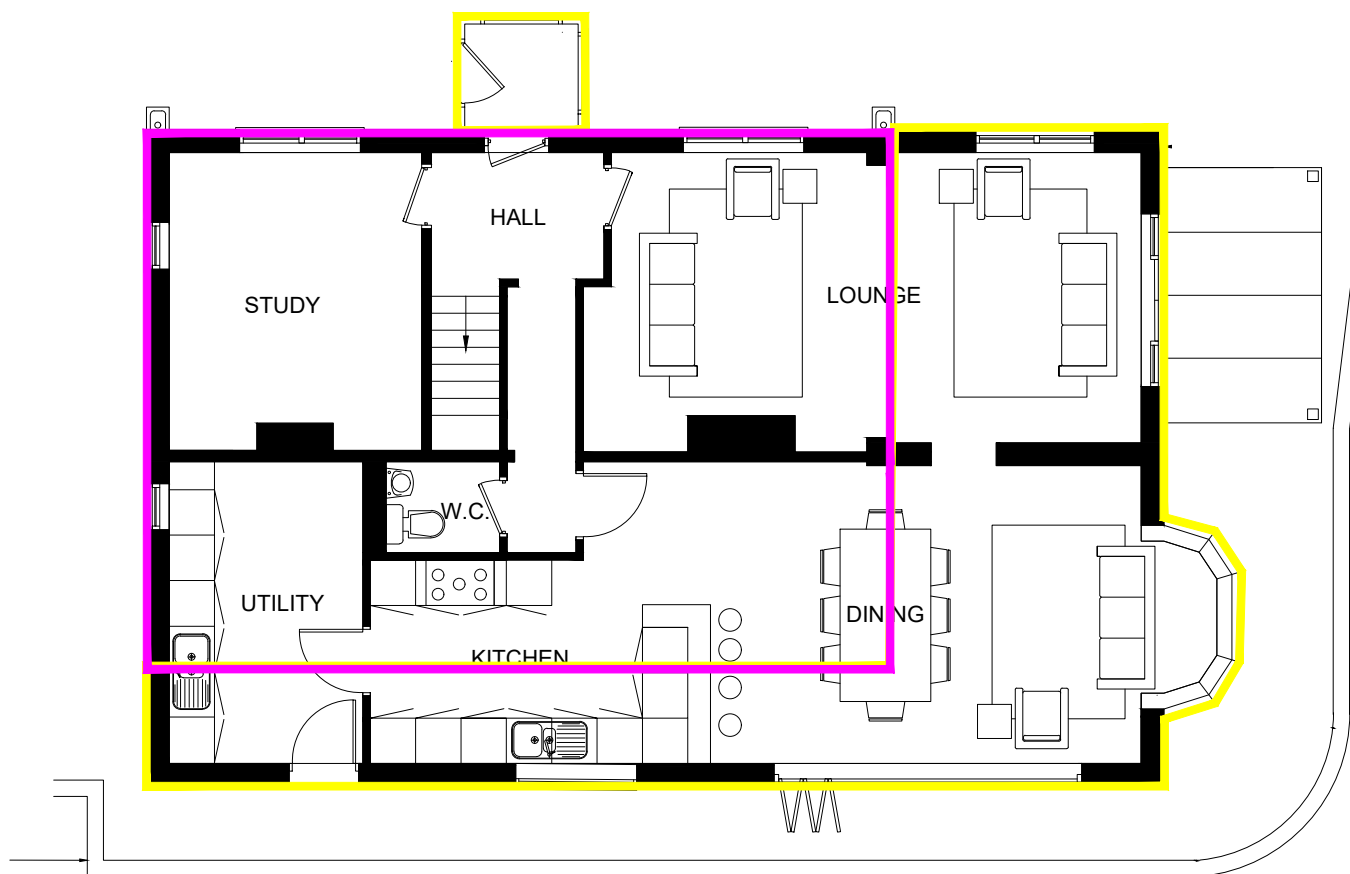


01 GROUND FLOOR PLAN

62.2M²


51.8M²

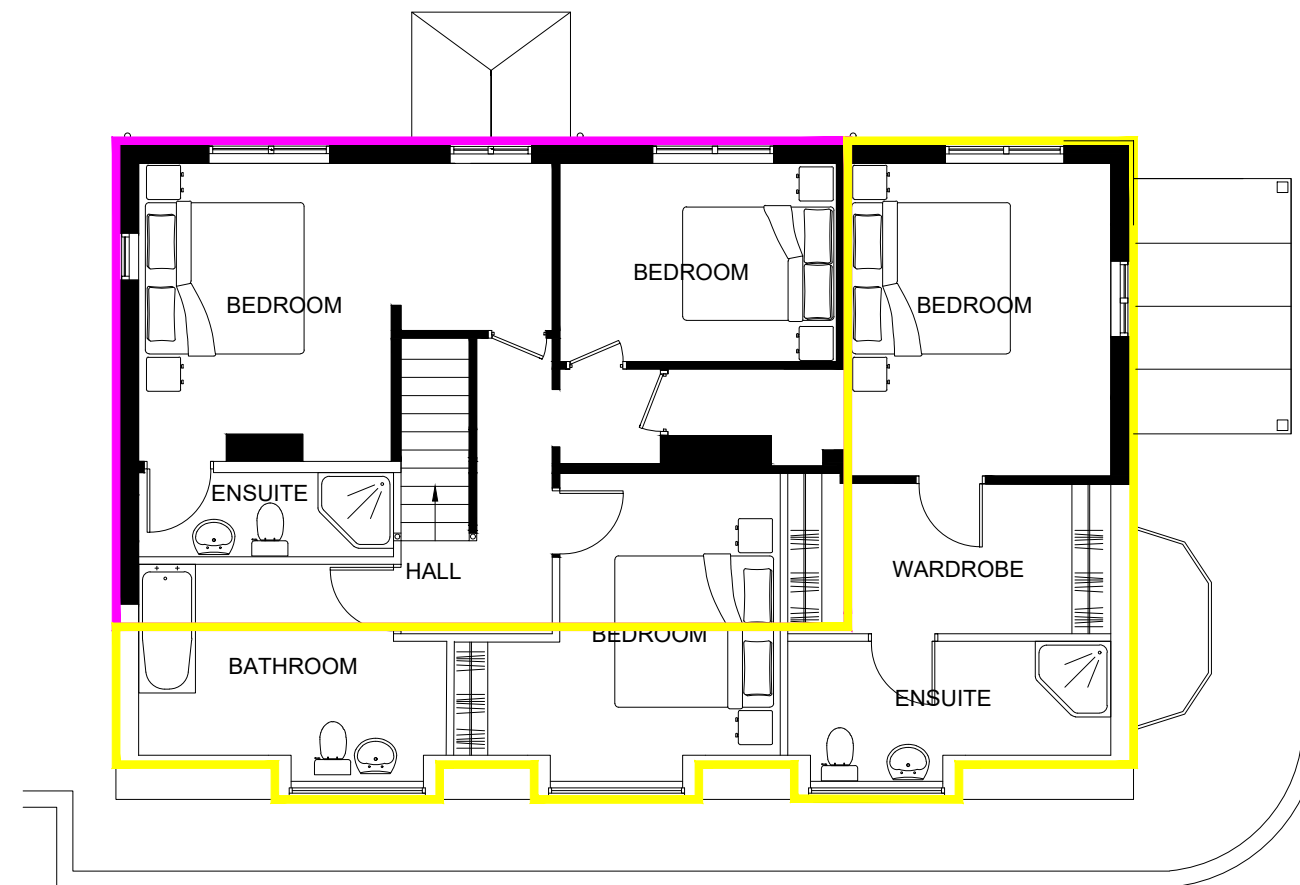

02 FIRST FLOOR PLAN

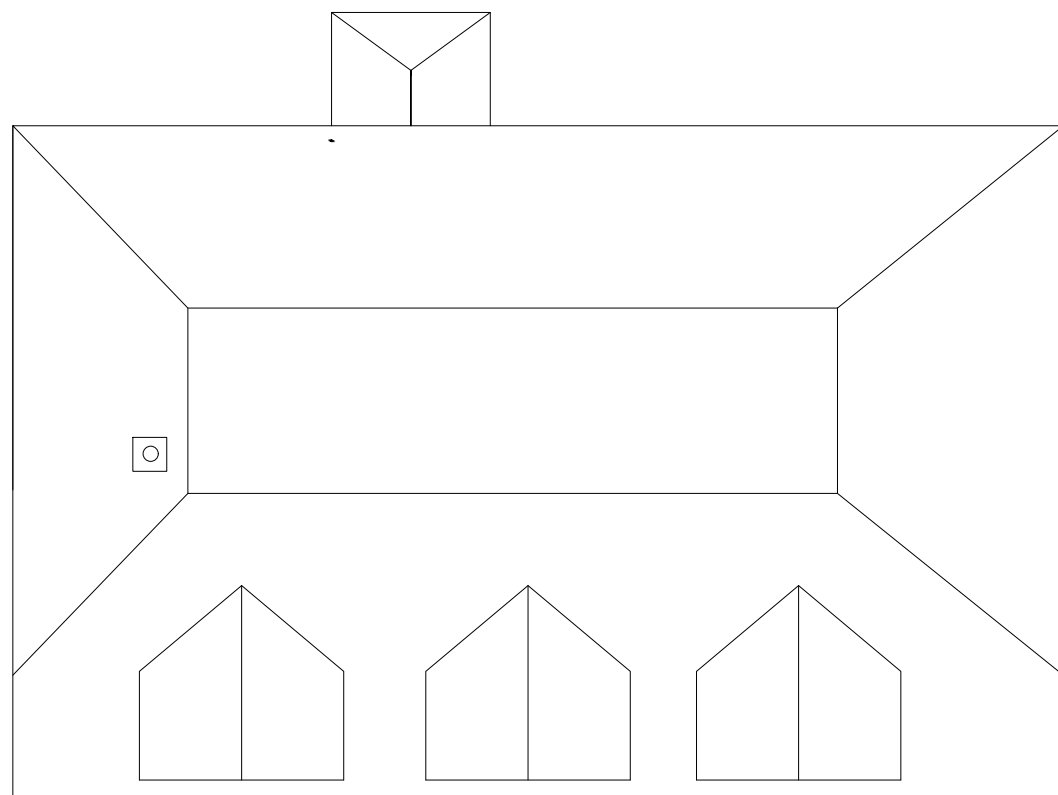

03 ROOF PLAN

 

johnpittaway:architecture

31 heathpark road
romford
essex
RM2 5UL
tel: 01708 445044
mob: 07909 717826
mail: @johnpittaway.com

JOB
**THE HEATHERS
ROCKHILL
KENT**

TITLE
PROPOSED PLANS

SCALE 1:100 SHEET SIZE A3

DATE 17-03-21 DRG NO. PL-03 REV. -