




01 PLAN OF SHED AND TO BE DEMOLISHED

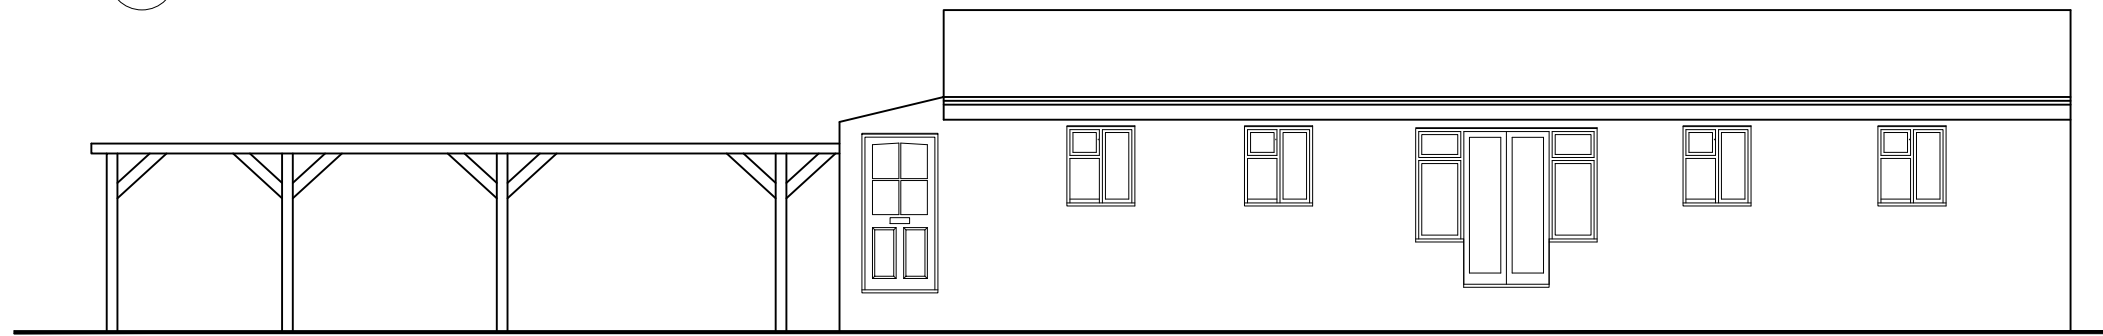

02 EXISTING FRONT ELEVATION

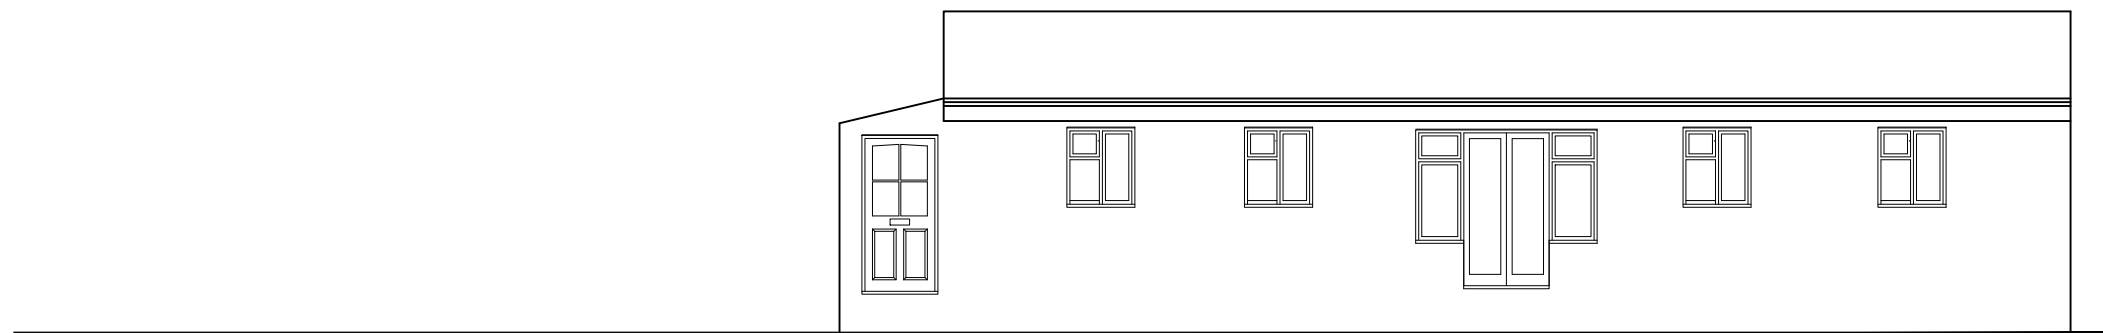

03 PROPOSED FRONT ELEVATION

 

johnpittaway:architecture

31 heathpark road  
romford  
essex  
sm2 5ul  
tel:01708 445044  
mob:07909 717826  
mail@johnpittaway.com

JOB  
THE HEATHERS  
ROCKHILL  
KENT

TITLE  
PROPOSED PLANS

SCALE 1:100	SHEET SIZE A3
DATE 17 - 03 - 21	DRG NO. REV. PL - 08 -