


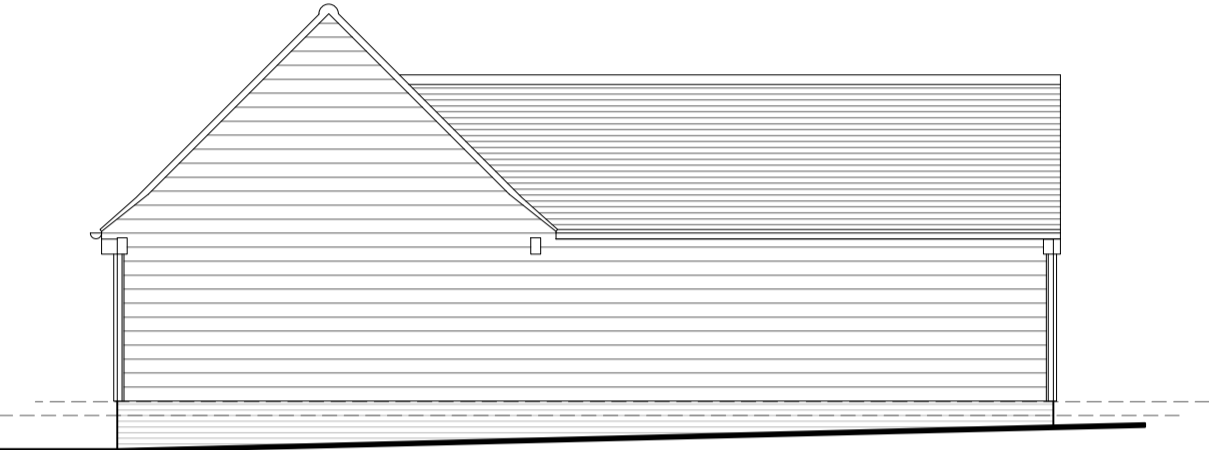


SIDE (SOUTH WEST FACING) ELEVATION
SCALE 1:100




REAR (SOUTH EAST FACING) ELEVATION
SCALE 1:100




SIDE (NORTH EAST FACING) ELEVATION
SCALE 1:100

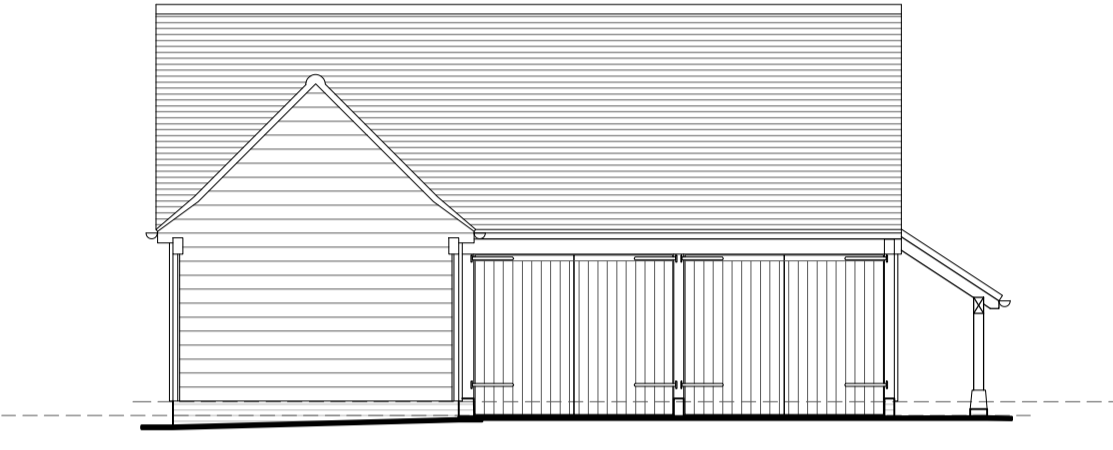

FRONT (NORTH WEST FACING) ELEVATION
SCALE 1:100

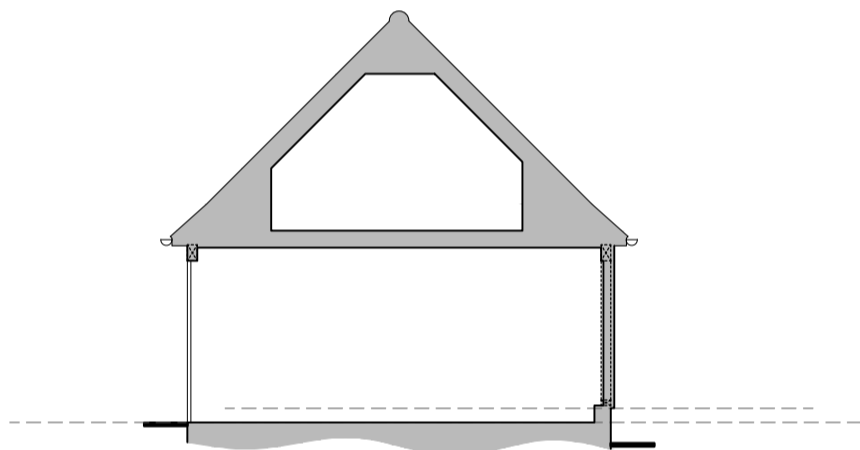


SECTION A-A
SCALE 1:100

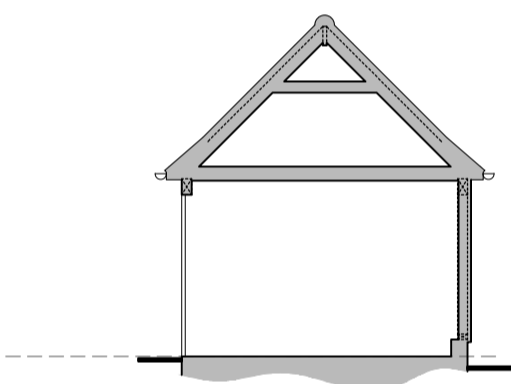

SECTION B-B
SCALE 1:100




Ordnance Survey (c) Crown Copyright 2023. All rights reserved. Licence number 100022432
Site Location Plan - Scale 1:1250
SCALE - 1:1250 Meters

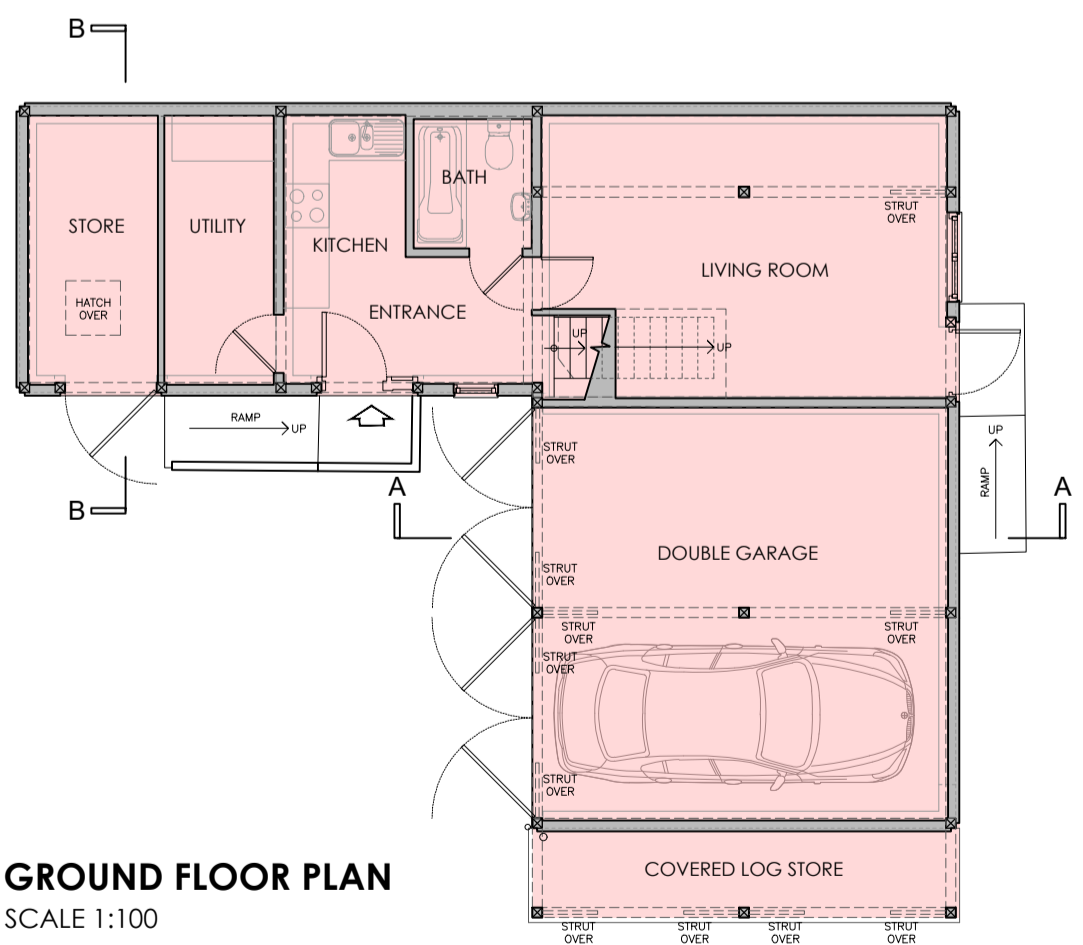


GROUND FLOOR PLAN
SCALE 1:100

AREA (GEA - SQ.M) SCHEDULE - EXISTING LAYOUTS:	
GROUND FLOOR	87.16SQ.M
FIRST FLOOR	41.50SQ.M
TOTAL	128.66SQ.M


VOLUME (CUBIC METRES)	
NORTH WEST WING	92.36CU.M
SOUTH WEST WING	217.42CU.M
LOG STORE	14.39CU.M
TOTAL	324.17CU.M

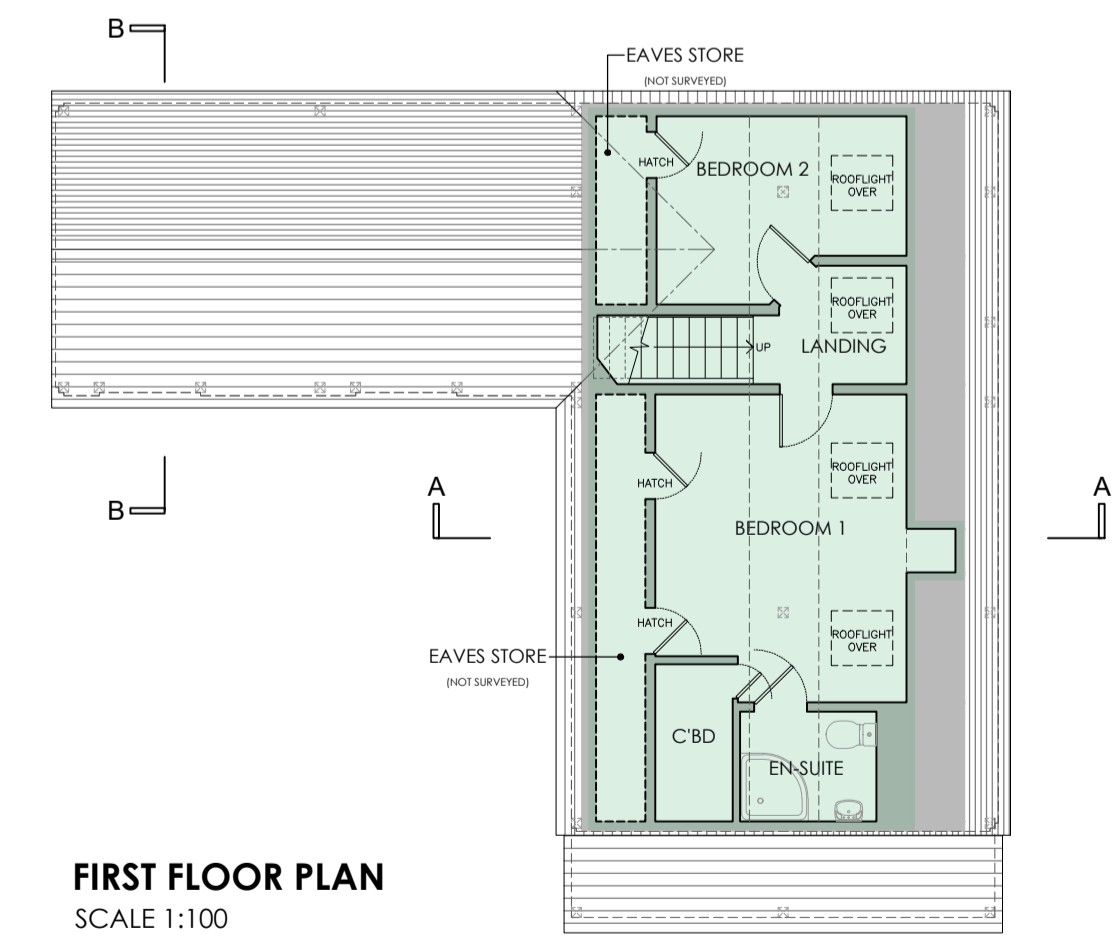

FIRST FLOOR PLAN
SCALE 1:100

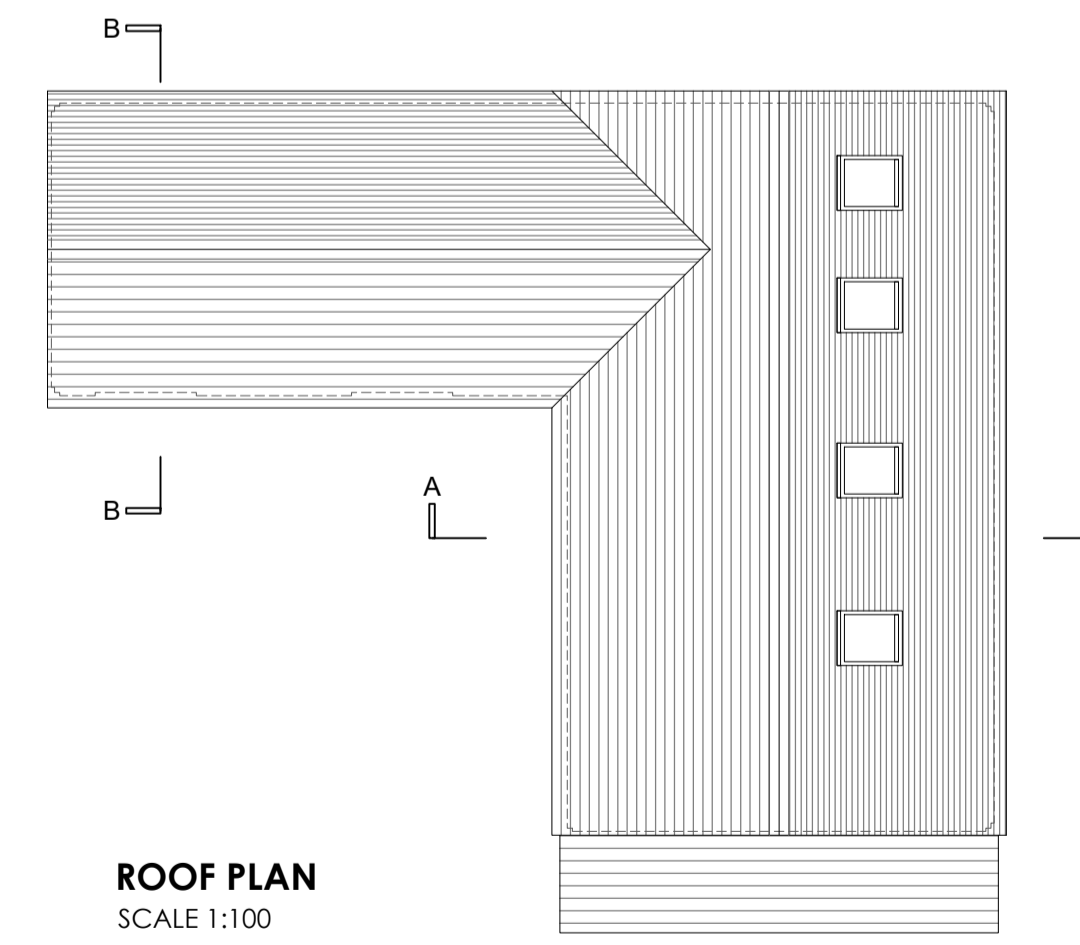

ROOF PLAN
SCALE 1:100

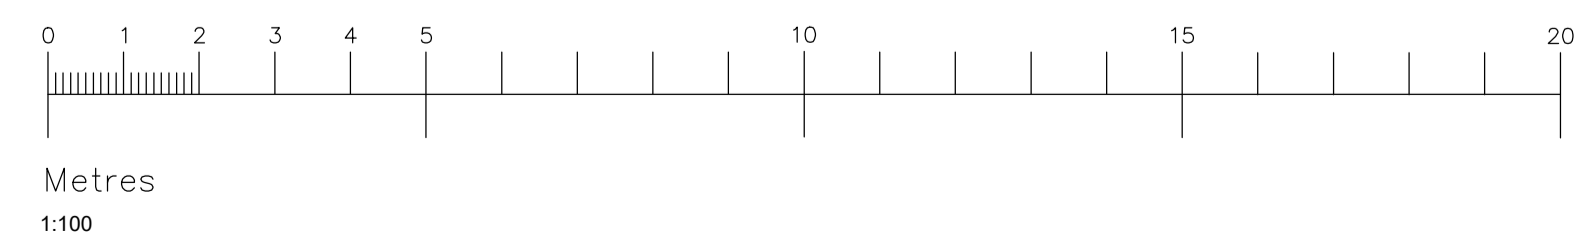

Metres
1:100

Rev	Date	Comments
A	03.01.24	PLANNING ISSUE

PLANNING

Client
MR & MRS BELLAIRS

Project
OLD COTTAGE
FILSTON LANE
SHOREHAM
KENT
TN14 7SX

Title
OUTBUILDING:
LOCATION PLAN AND EXISTING PLANS,
ELEVATIONS AND SECTIONS

Project No. **7384** Date SEPT 2023

Drawing No. 7384-OB-PD-01 Revision A

Scale AS SHOWN @ A1 Drawn GM

Check PH

Napier House, London Road,
Wrotham Heath, Kent, TN15 7RS
phone: 01732 753333
fax: 01732 753334
info@offsetarchitects.co.uk
www.offsetarchitects.co.uk

