



E-01 Elevation (5) 1:100



E-02 Elevation (4) 1:100




E-03 Elevation (3) 1:100




6 Generic Perspective (12) 1:208.33

Key Plan

Ch-01

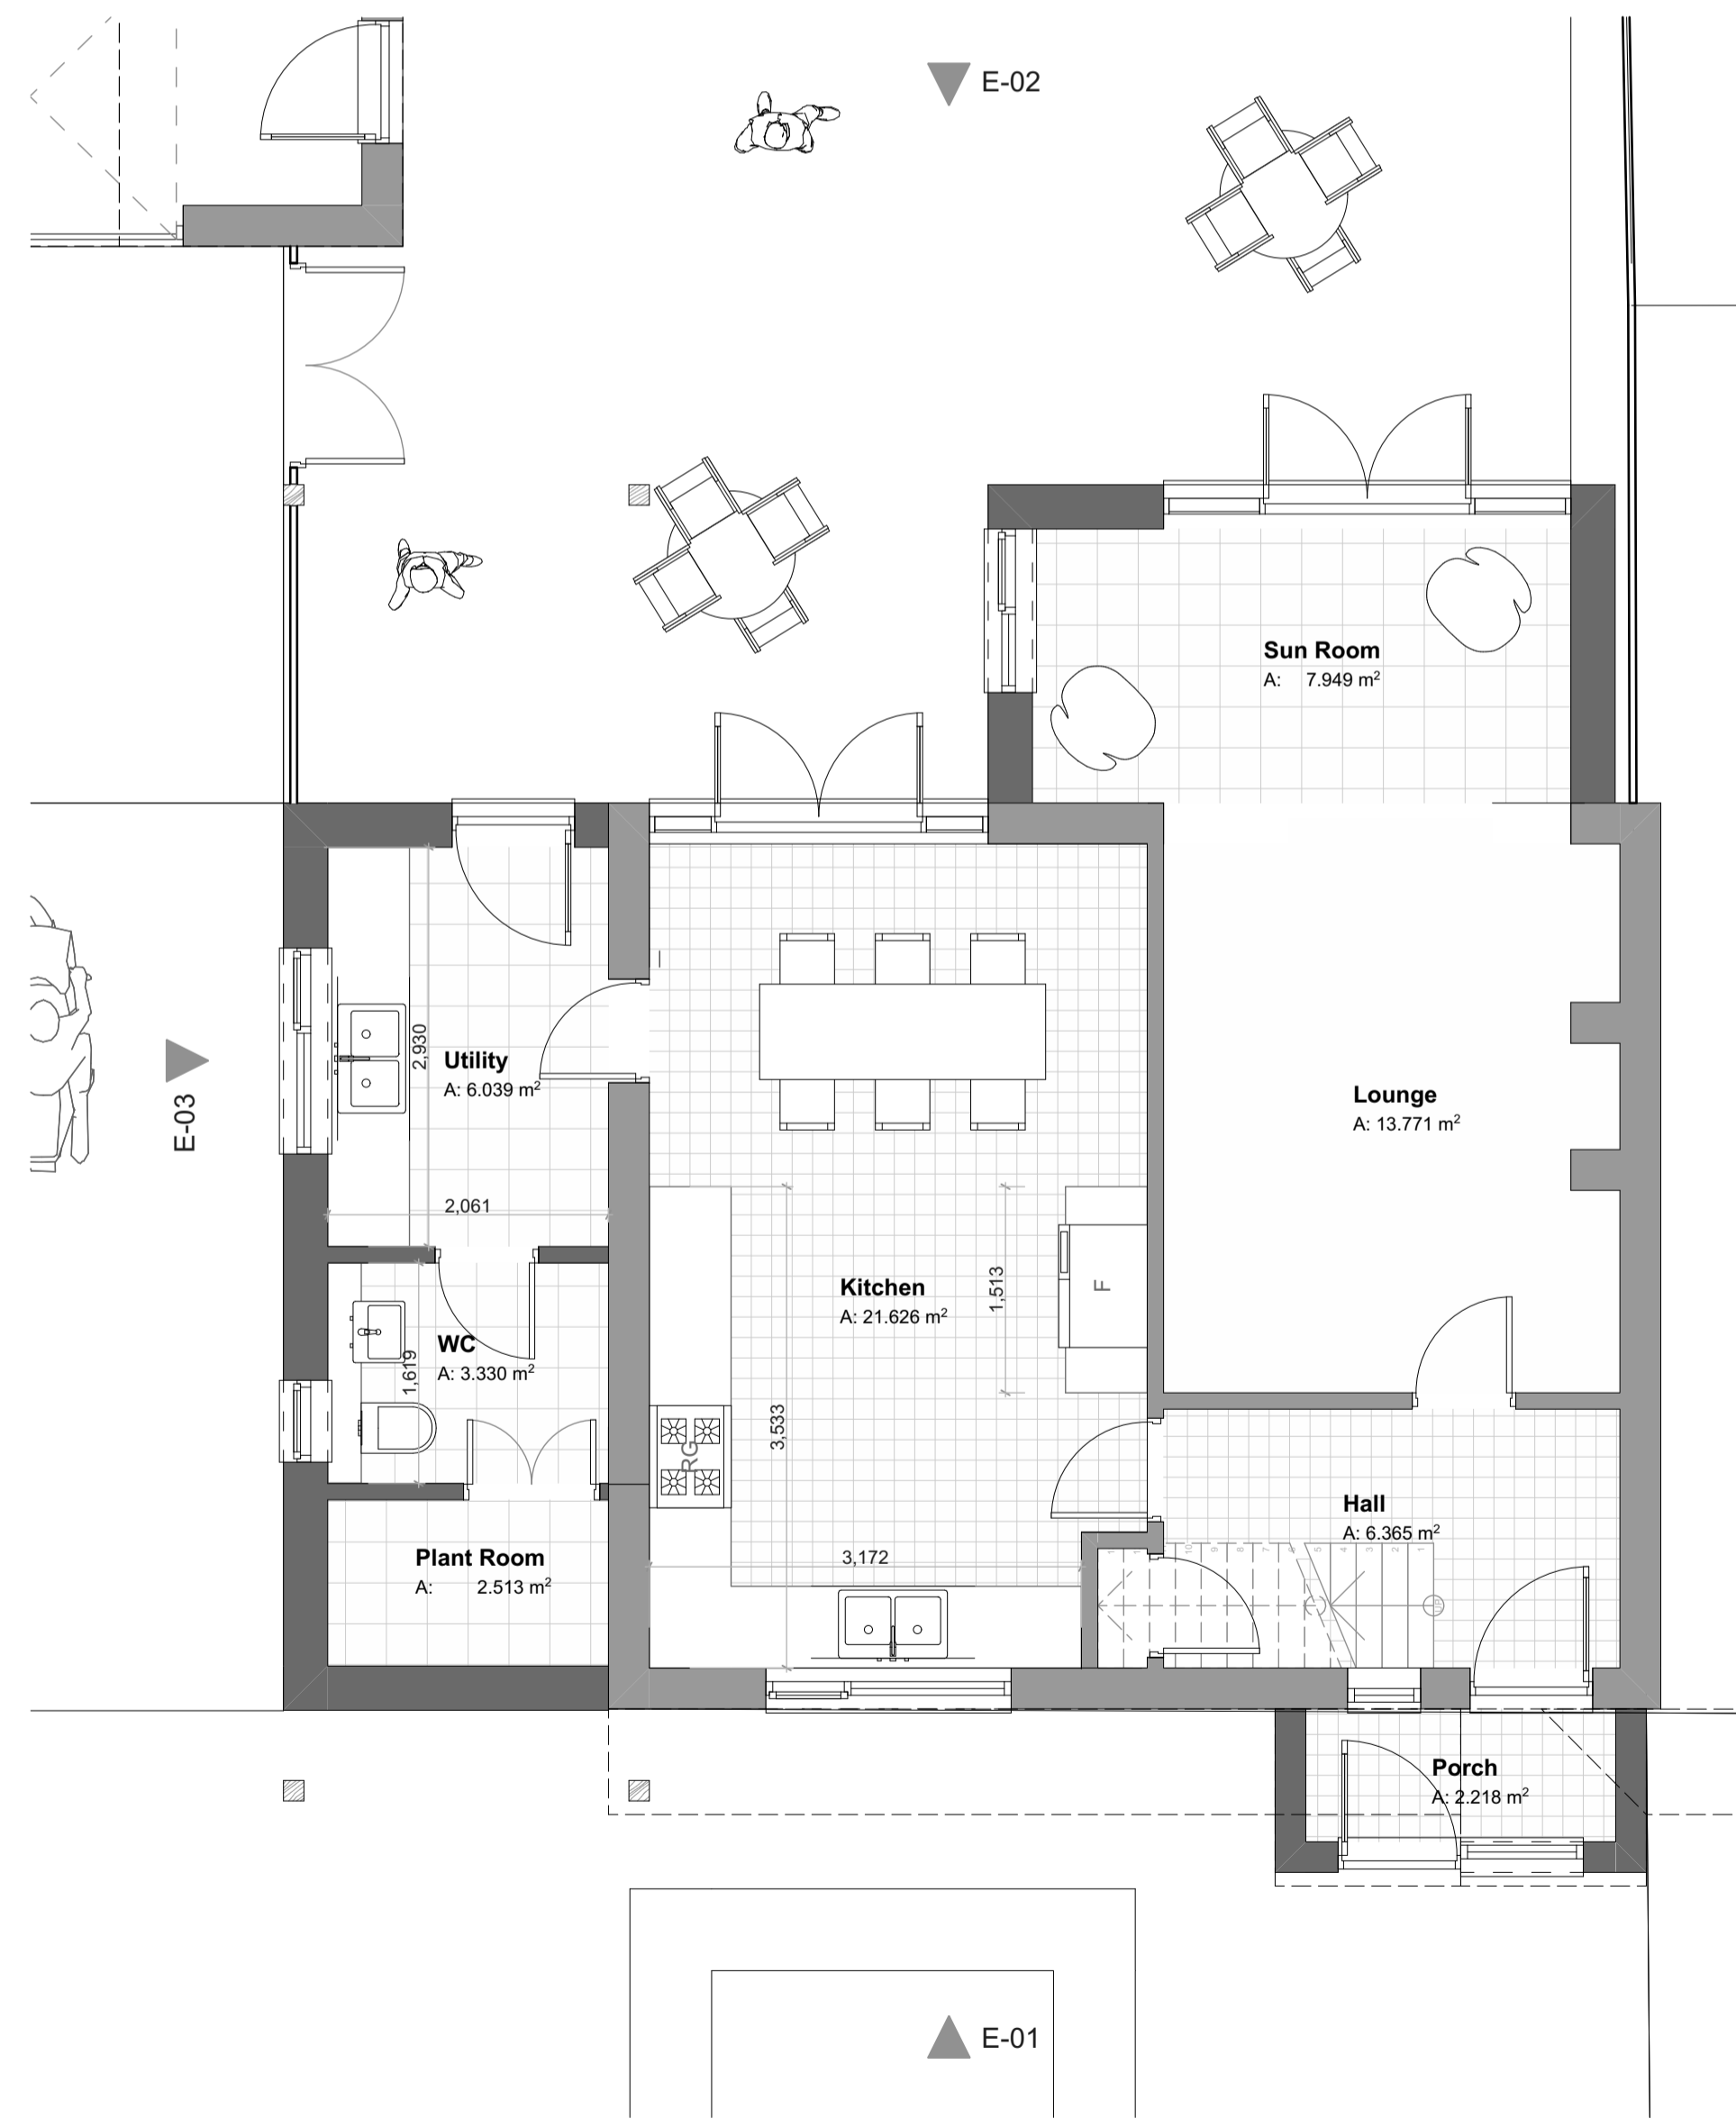

1 Proposed Ground Floor Plan 1:50

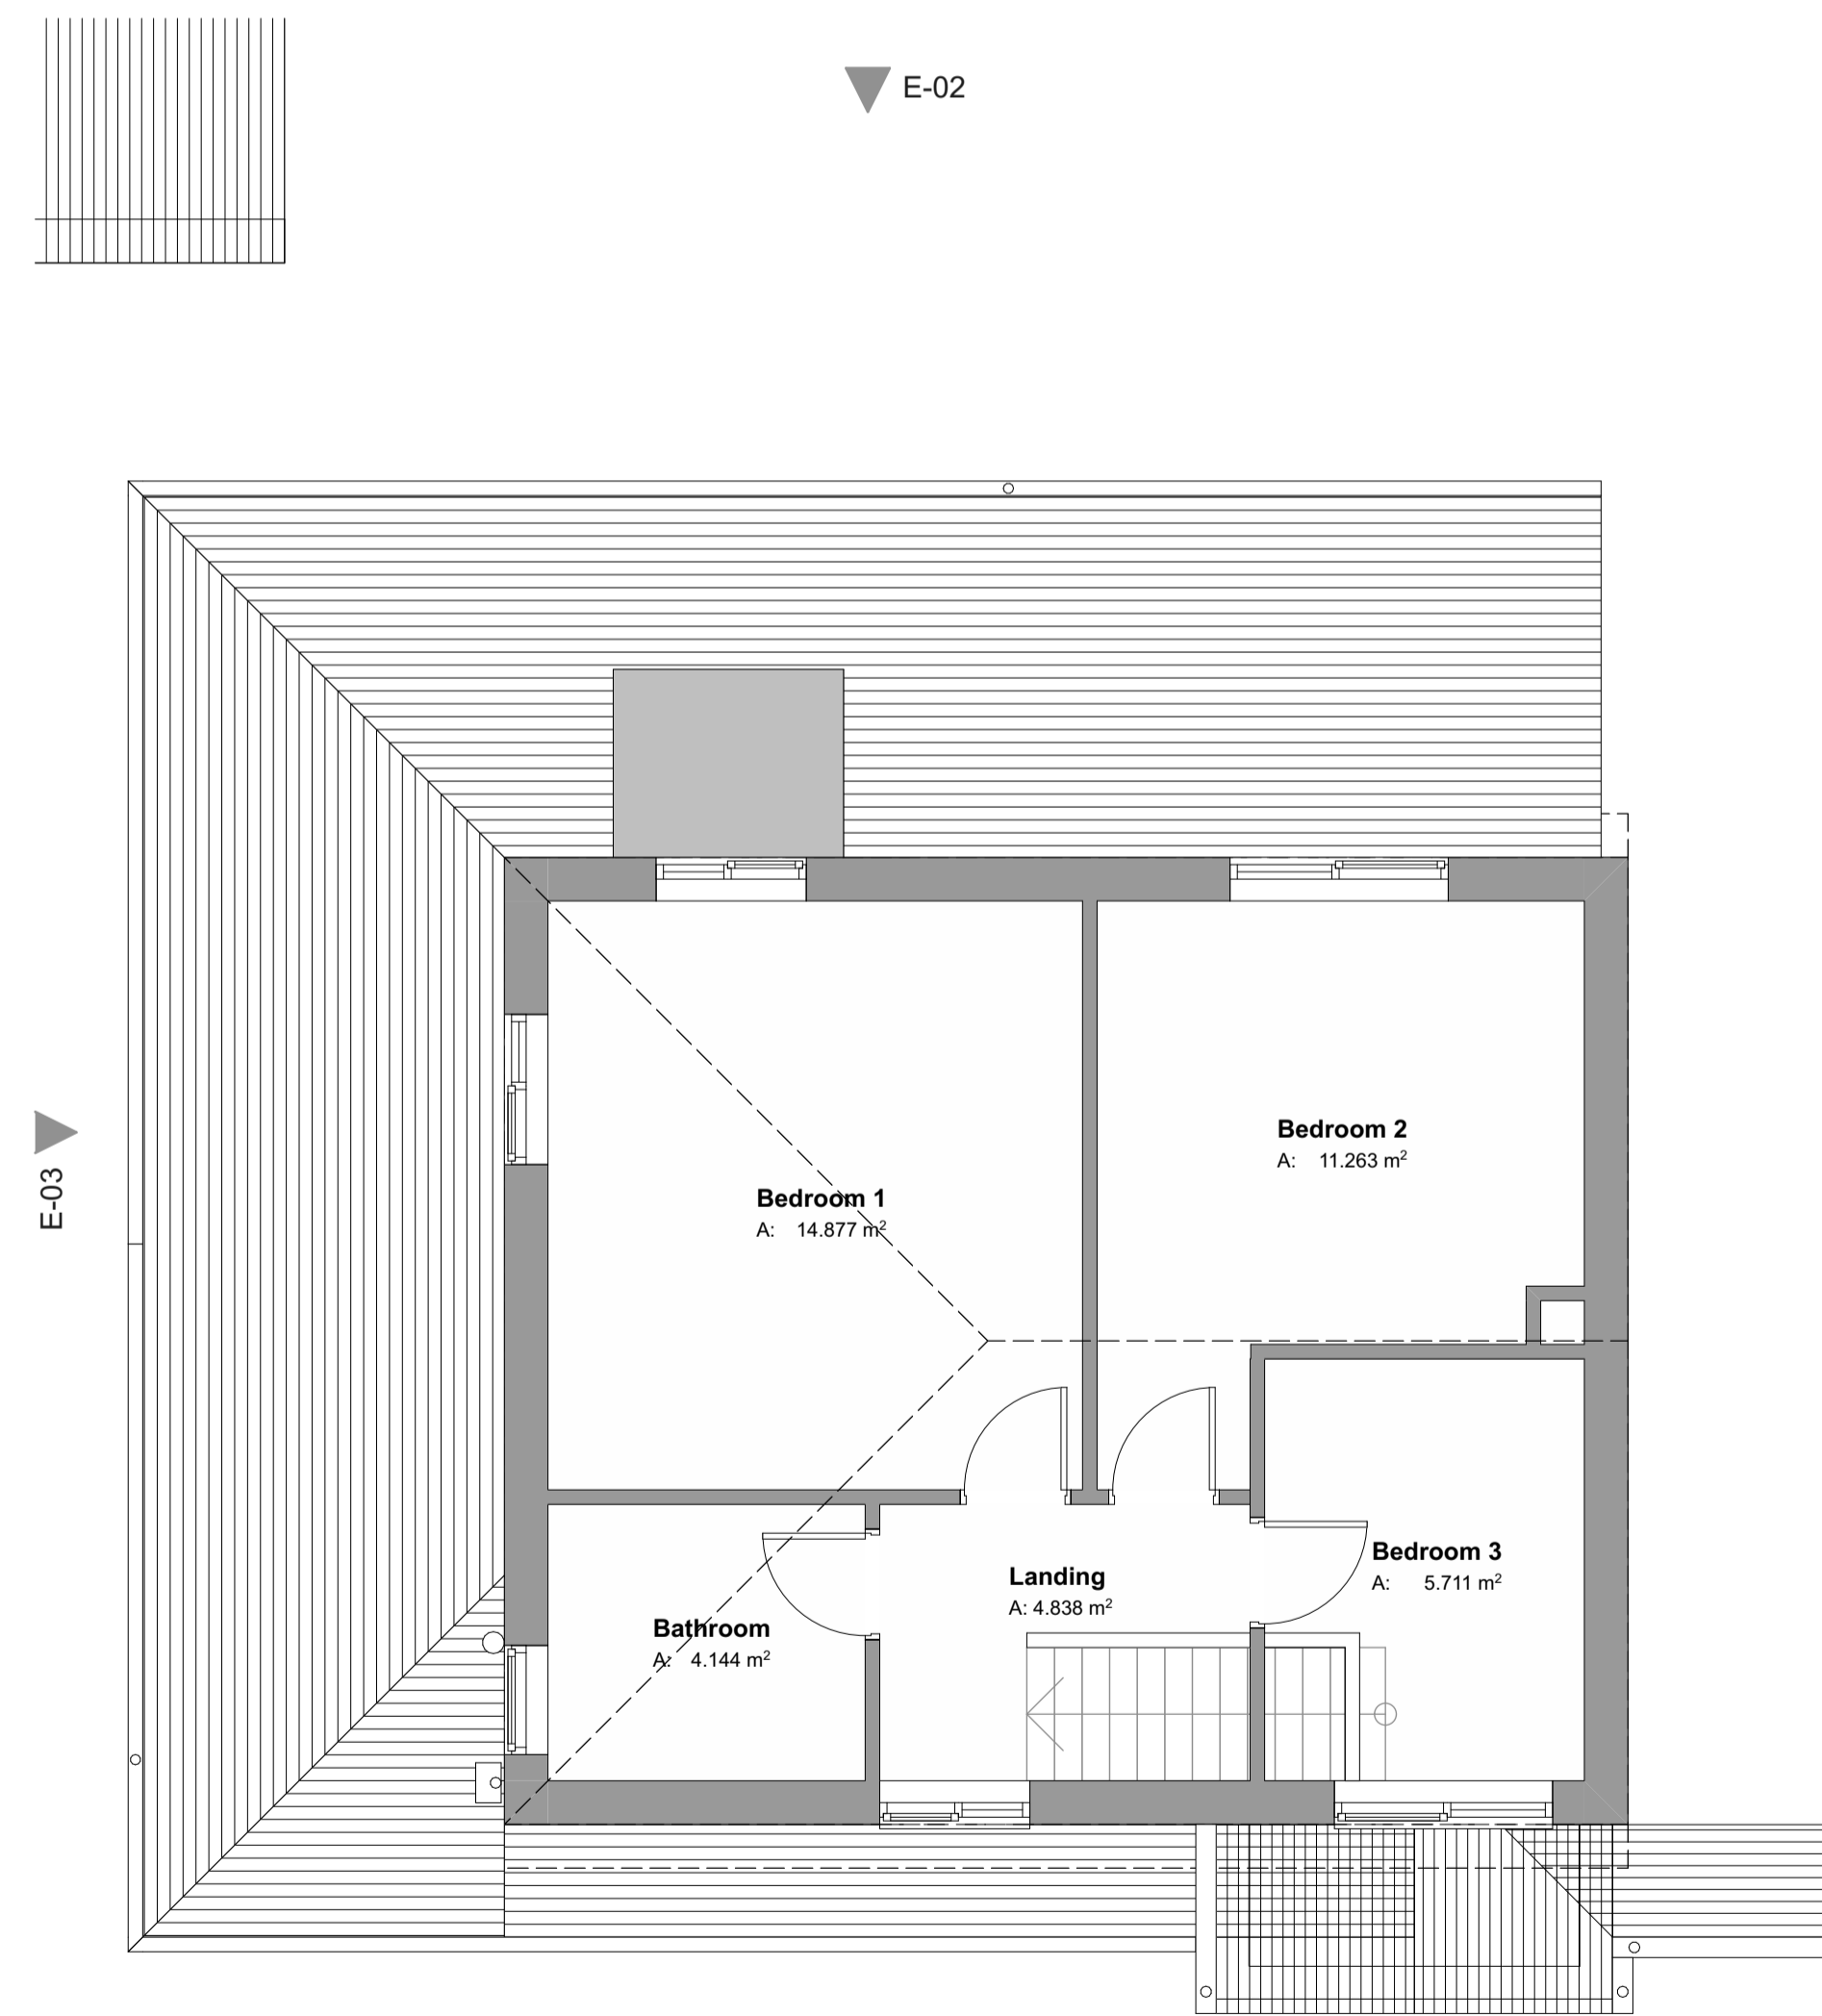

2 Proposed First Floor Plan 1:50

Construction Risks Maintenance/cleaning Risks Demolition/adaptation Risks  
 In addition to the hazard/risks normally associated with the types of work detailed on this drawing take note of the above. It is assumed that all works on this drawing will be carried out by a competent contractor working, where appropriate, to an appropriate method statement.  
 Safety Health and Environmental Information  
 Box  
 Notes  
 This document and its design content is copyright ©. It shall be read in conjunction with all other associated project information including models, specifications, schedules and related consultants documents. Do not scale from documents. All dimensions to be checked on site. Immediately report any discrepancies, errors or omissions on this document to the Originator. If in doubt ASK.

CH01 160124 Material changed from render to brick

Rev	Date	Description



Job Title  
 New Single Storey Extensions and alterations to  
 Address  
 56 Preston Brockhurst Preston Brockhurst  
 Shrewsbury Shropshire SY4 5PZ

Drawing Name  
 Plans and Elevations as Proposed

Drawing Number  
 L004 CH01

Drawn by	Date
JDC	22/01/2024
Checked by	Date
JDC	22/01/2024

Drawing Scale	Job Code
1:50, 1:100, 1:208.33	261 JJ001