







EXISTING SOUTH ELEVATION

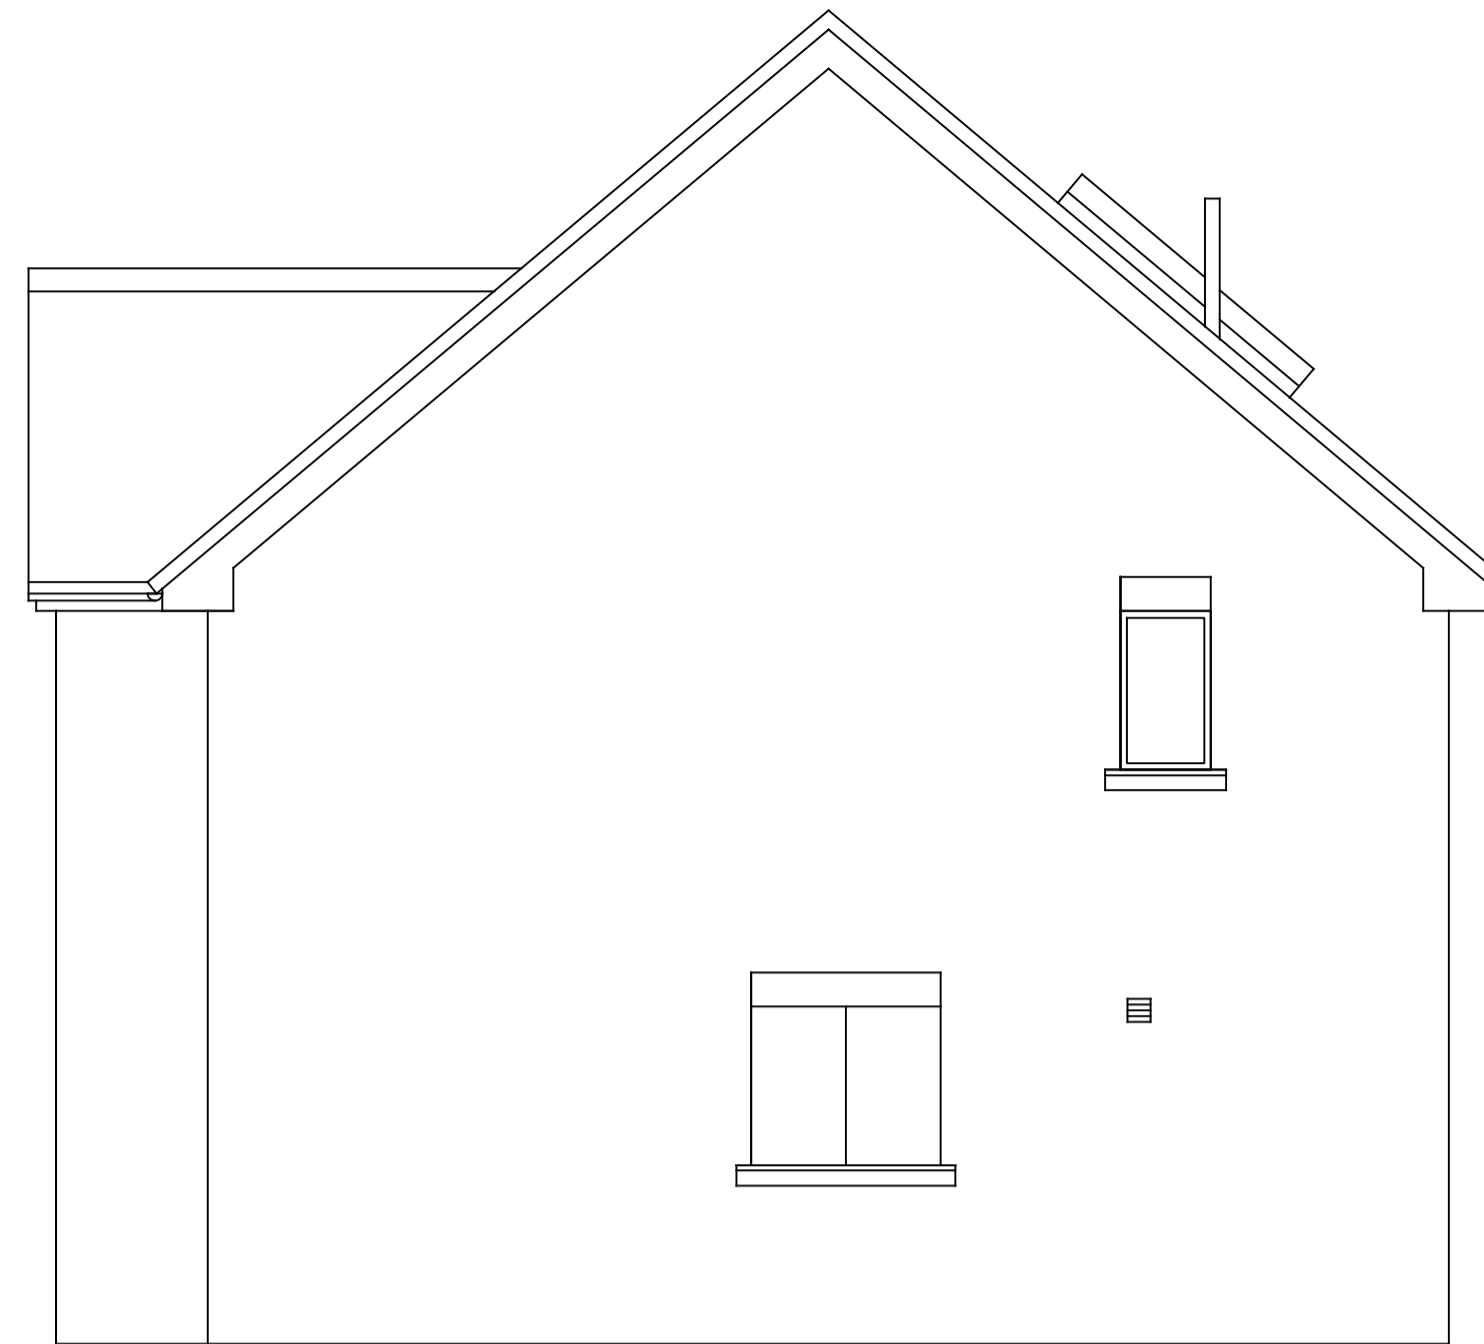


EXISTING WEST ELEVATION

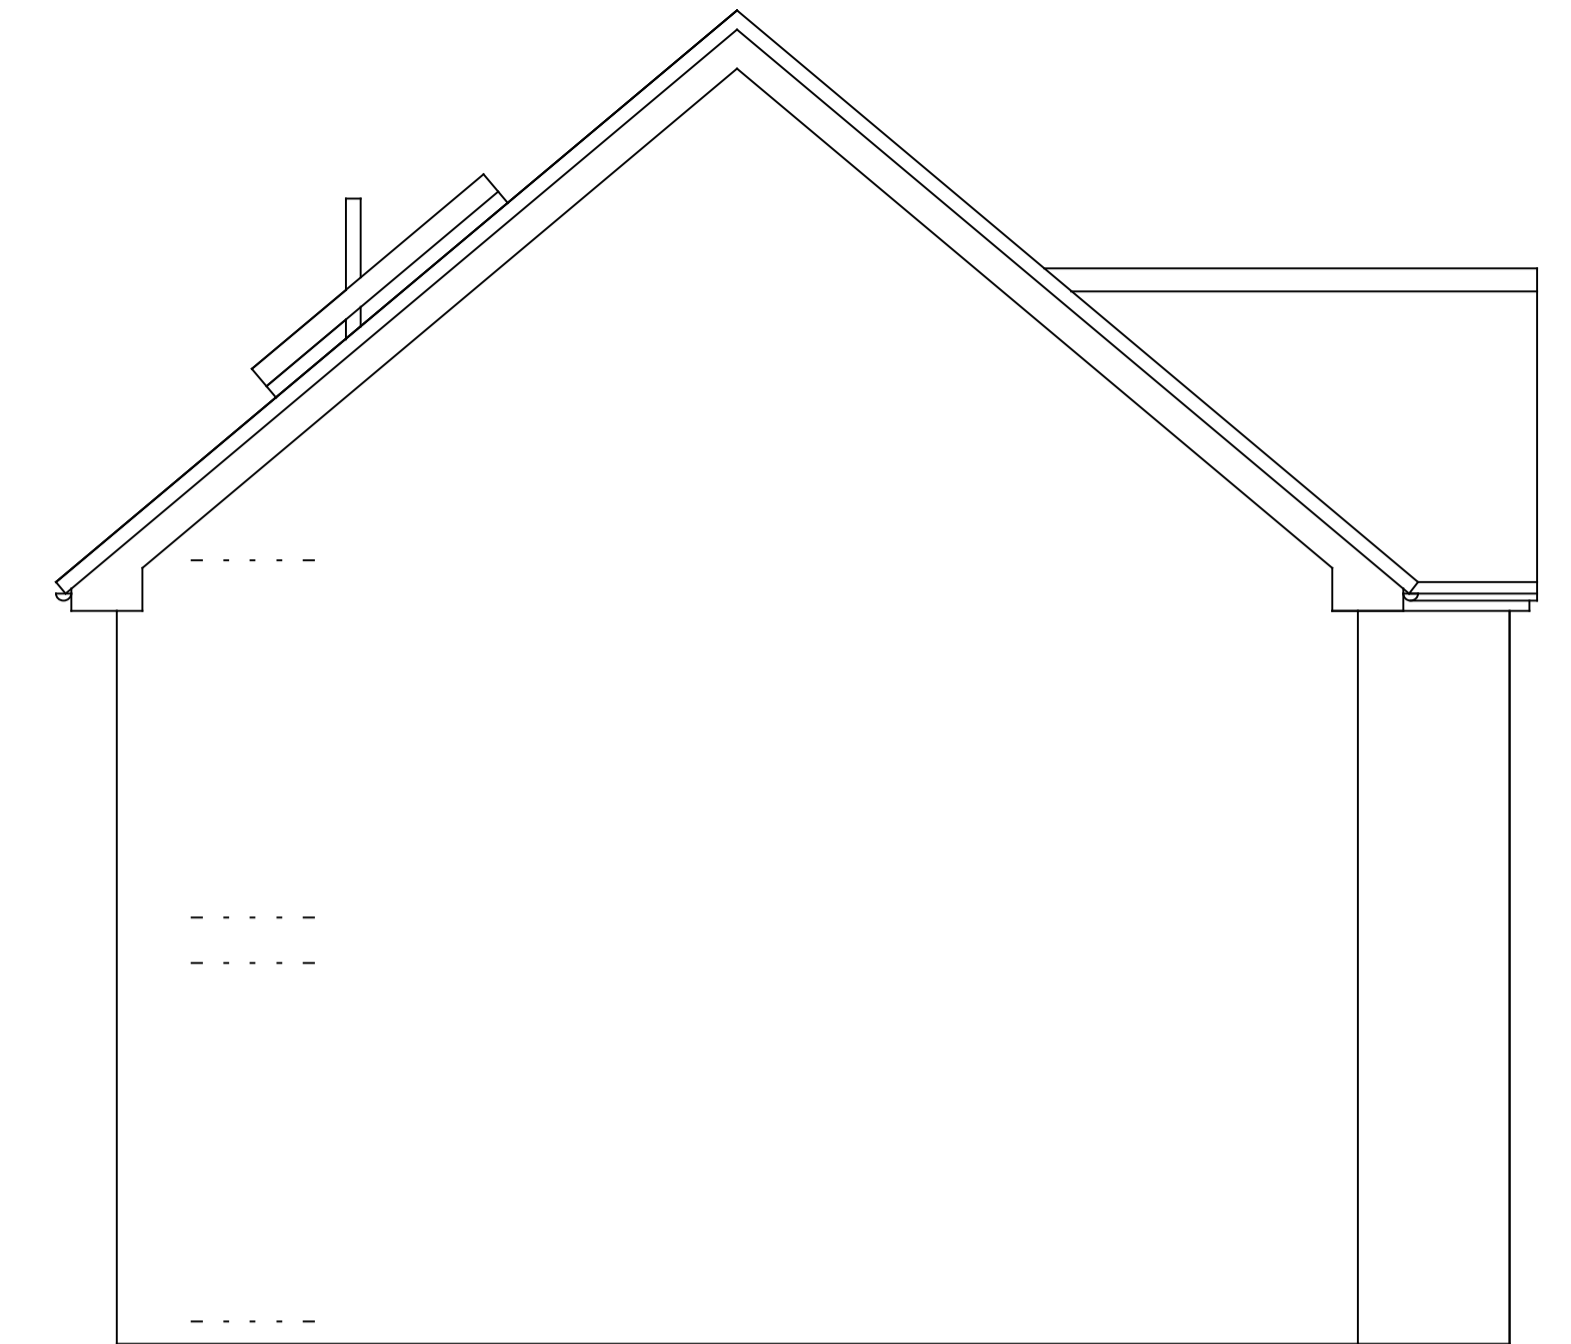

EXISTING EAST ELEVATION

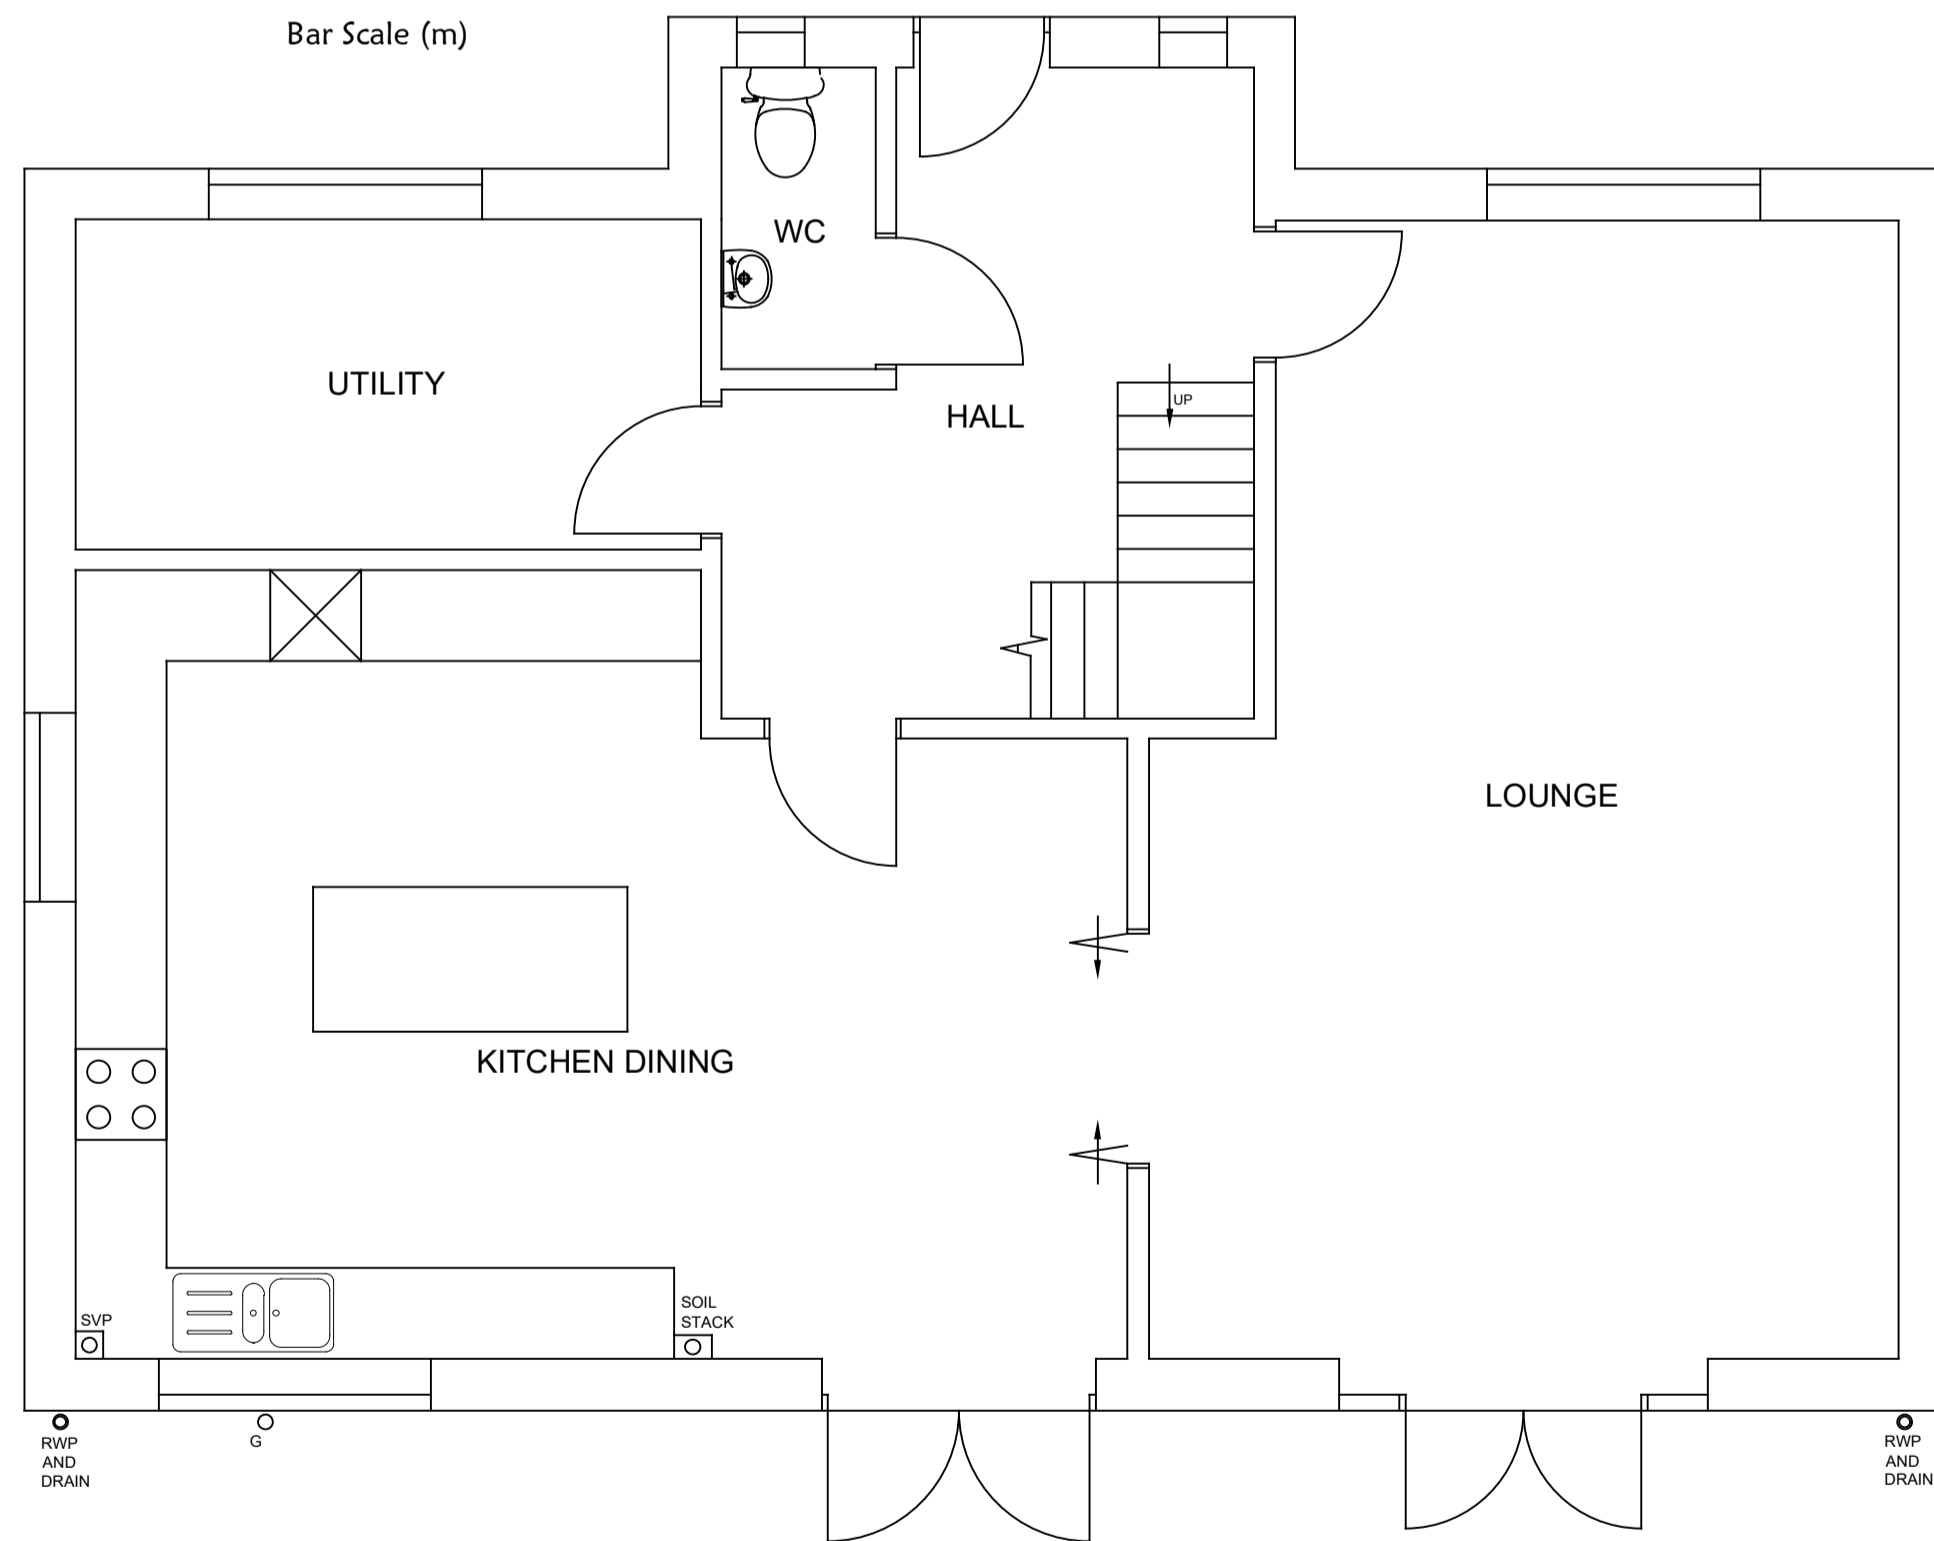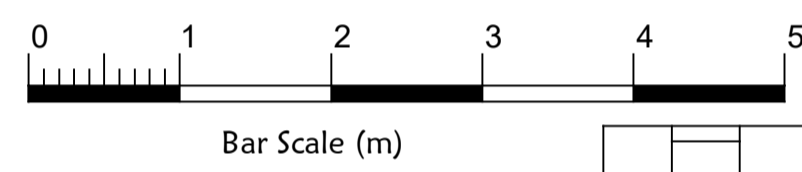

EXISTING GROUND FLOOR PLAN

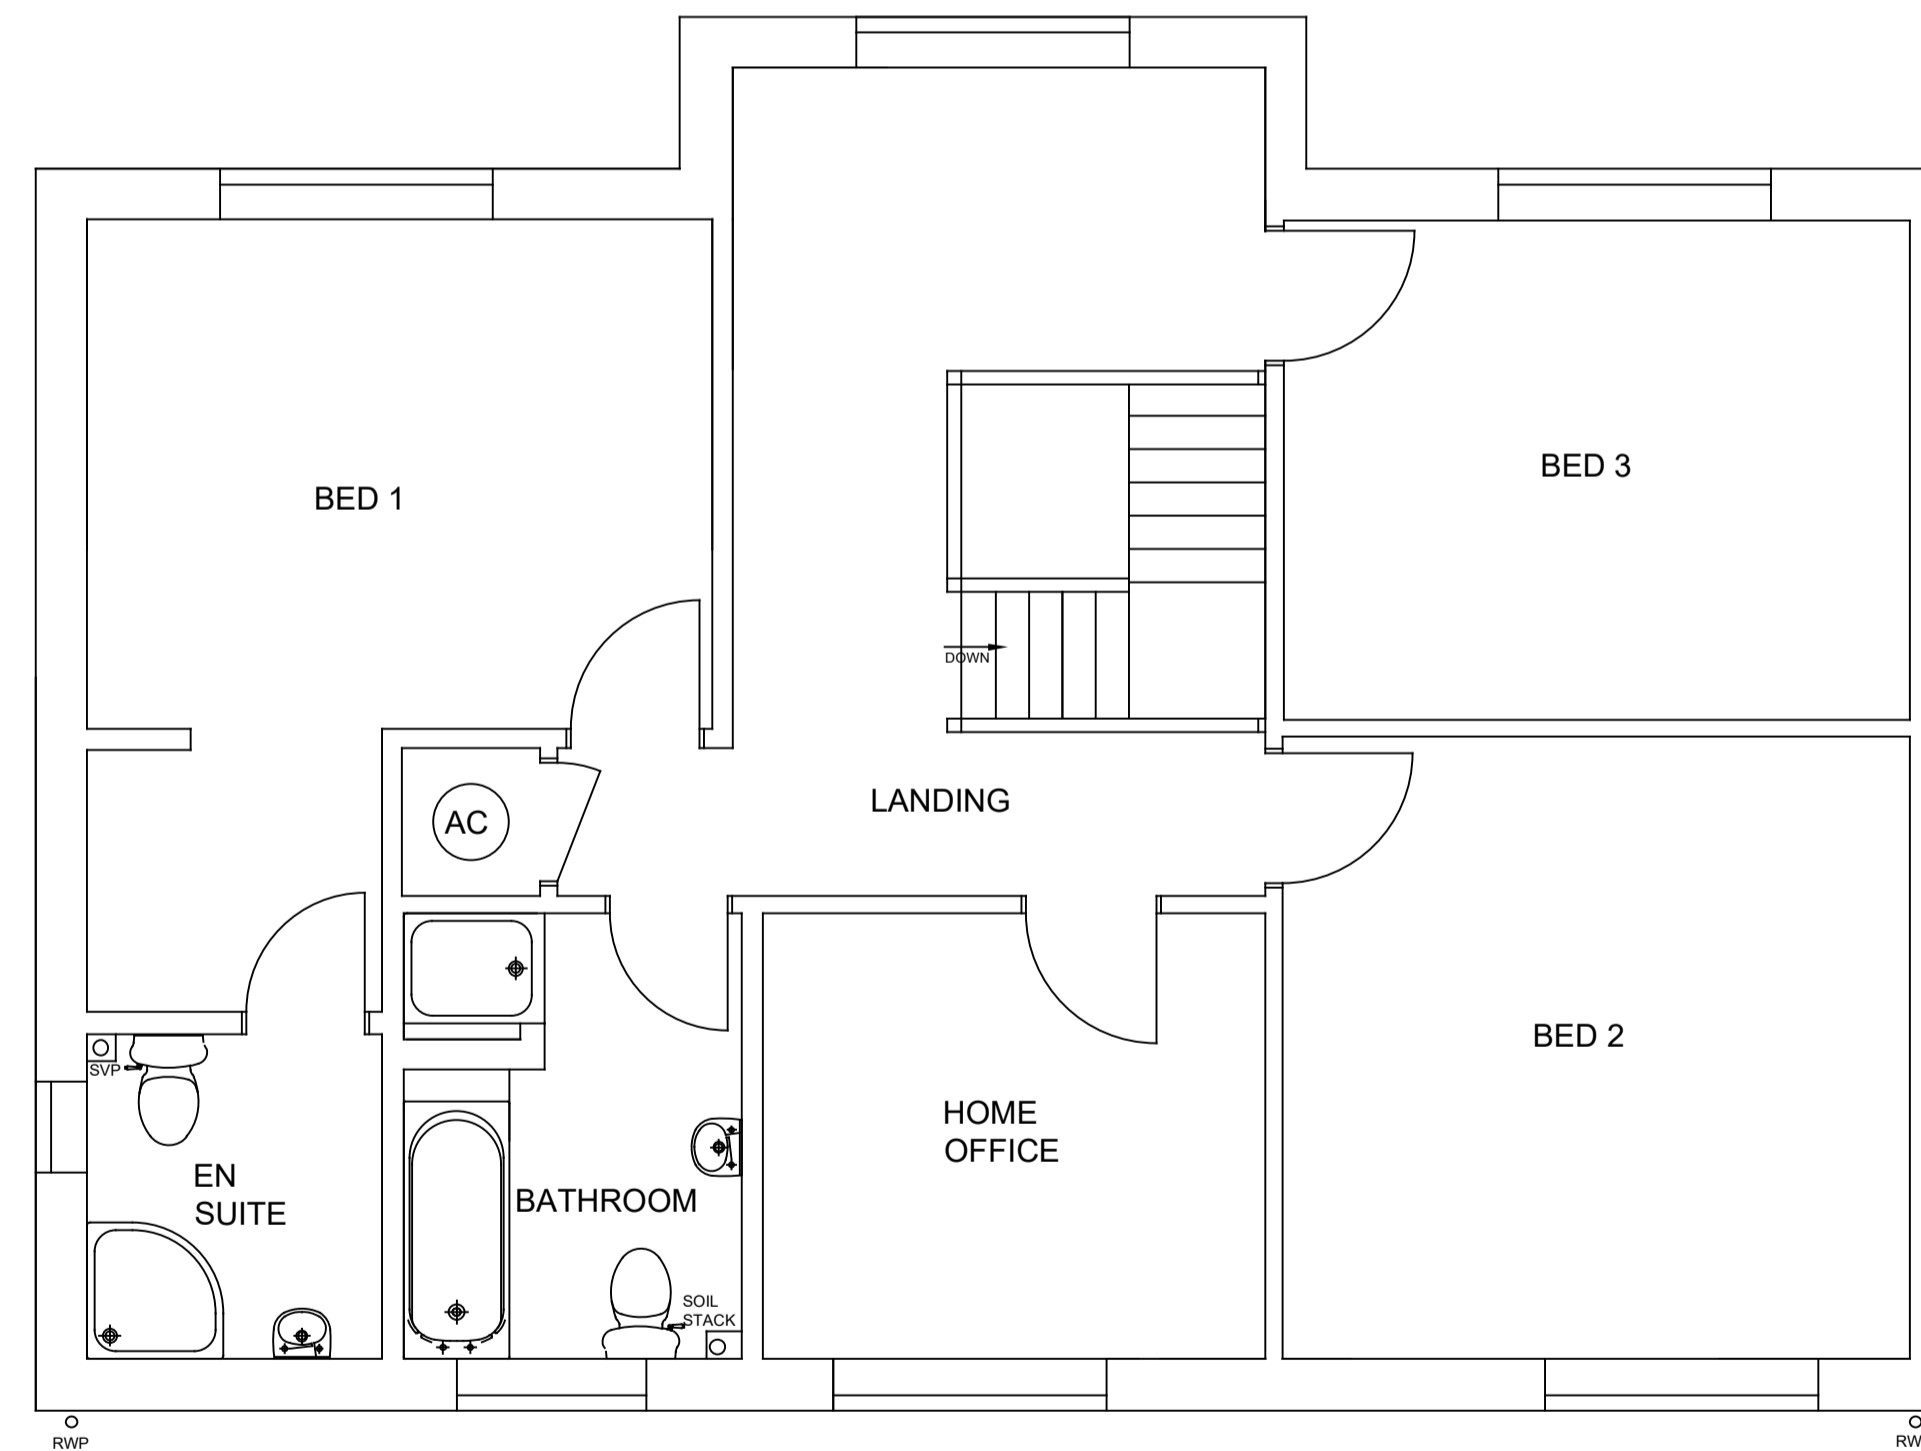

EXISTING FIRST FLOOR PLAN

IAN ELLIS LIMITED email: ellis.ian23@btinternet.com mobile: 07841636780	
PROJECT SINGLE STOREY EXTENSION AND ALTERATIONS	
ADDRESS SOUTH VIEW, WATTLESBOROUGH. SY5 9EA	
SCALE 1:50	DWG NO. NP001
EXISTING DETAILS	REV