

DRAWING NOTE

- This drawing must not be reissued, loaned or copied without the written consent of Durrants.
- All errors, omissions, discrepancies should be reported to Durrants immediately.
- All dimensions to be checked before site fabrication by the contractor, his sub-contractor or supplier.
- Any deviation from the drawing to be reported to Durrants immediately.

- This drawing is only to be used for the purpose identified in the boxes below.
DO NOT SCALE FROM DRAWING

CDM 2015 DESIGNER RISK INFORMATION

In addition to the hazards/risks normally associated with the type of construction work detailed on this drawing which a competent contractor should be able to control using normal good practice and procedures.

NOTE THE FOLLOWING UNUSUAL AND EXTRAORDINARY RISKS TO HEALTH AND SAFETY:-

CONSTRUCTION

MAINTENANCE/CLEANING

DECOMMISSIONING/DEMOLITION

Further information can be found on designer risk assessment number / document ref:-

It is assumed that all works will be carried out by a contractor competent under CDM 2015 working to an approved method statement and that unless otherwise advised a principle designer has been appointed




front elevation



side elevation



side elevation

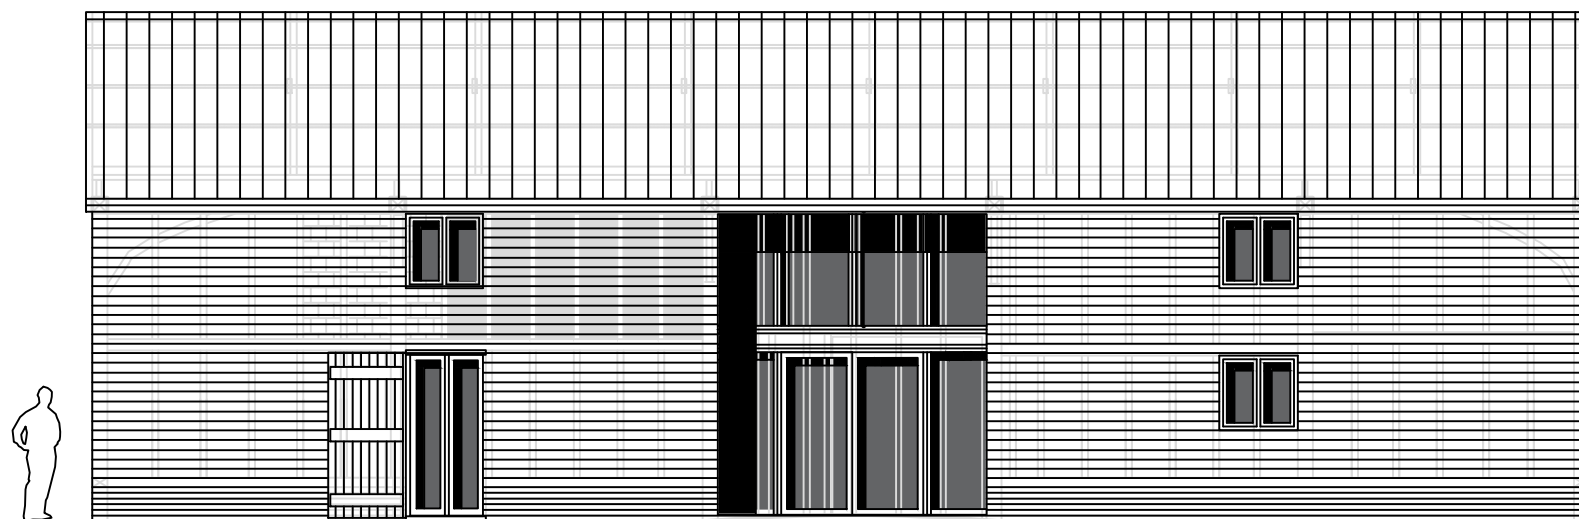

rear elevation

Rev. Date Details Drawn Checked

Issued for: **PLANNING**

Client/Project:
CARAGH PELL
THE BARN, HILL FARM, MELLIS ROAD,
BURGATE, SUFFOLK. IP22 1QD

Drawing Title:
REVISED ELEVATIONS

Drawn	Checked	Size	Scale	Date
JR		A3	1:100	NOVEMBER 2023
Project No.	Drawing No.	Revision.		
304842	20-11			

DURRANTS BUILDING CONSULTANCY
Pump Hill House,
2b Market Hill,
Diss, Norfolk, IP22 4JZ

Tel: 01379 646603
Mail: buildingconsultancy@durrants.com
Website: www.durrantsbuildingconsultancy.com

