


EXISTING GROUND FLOOR PLAN 1:50

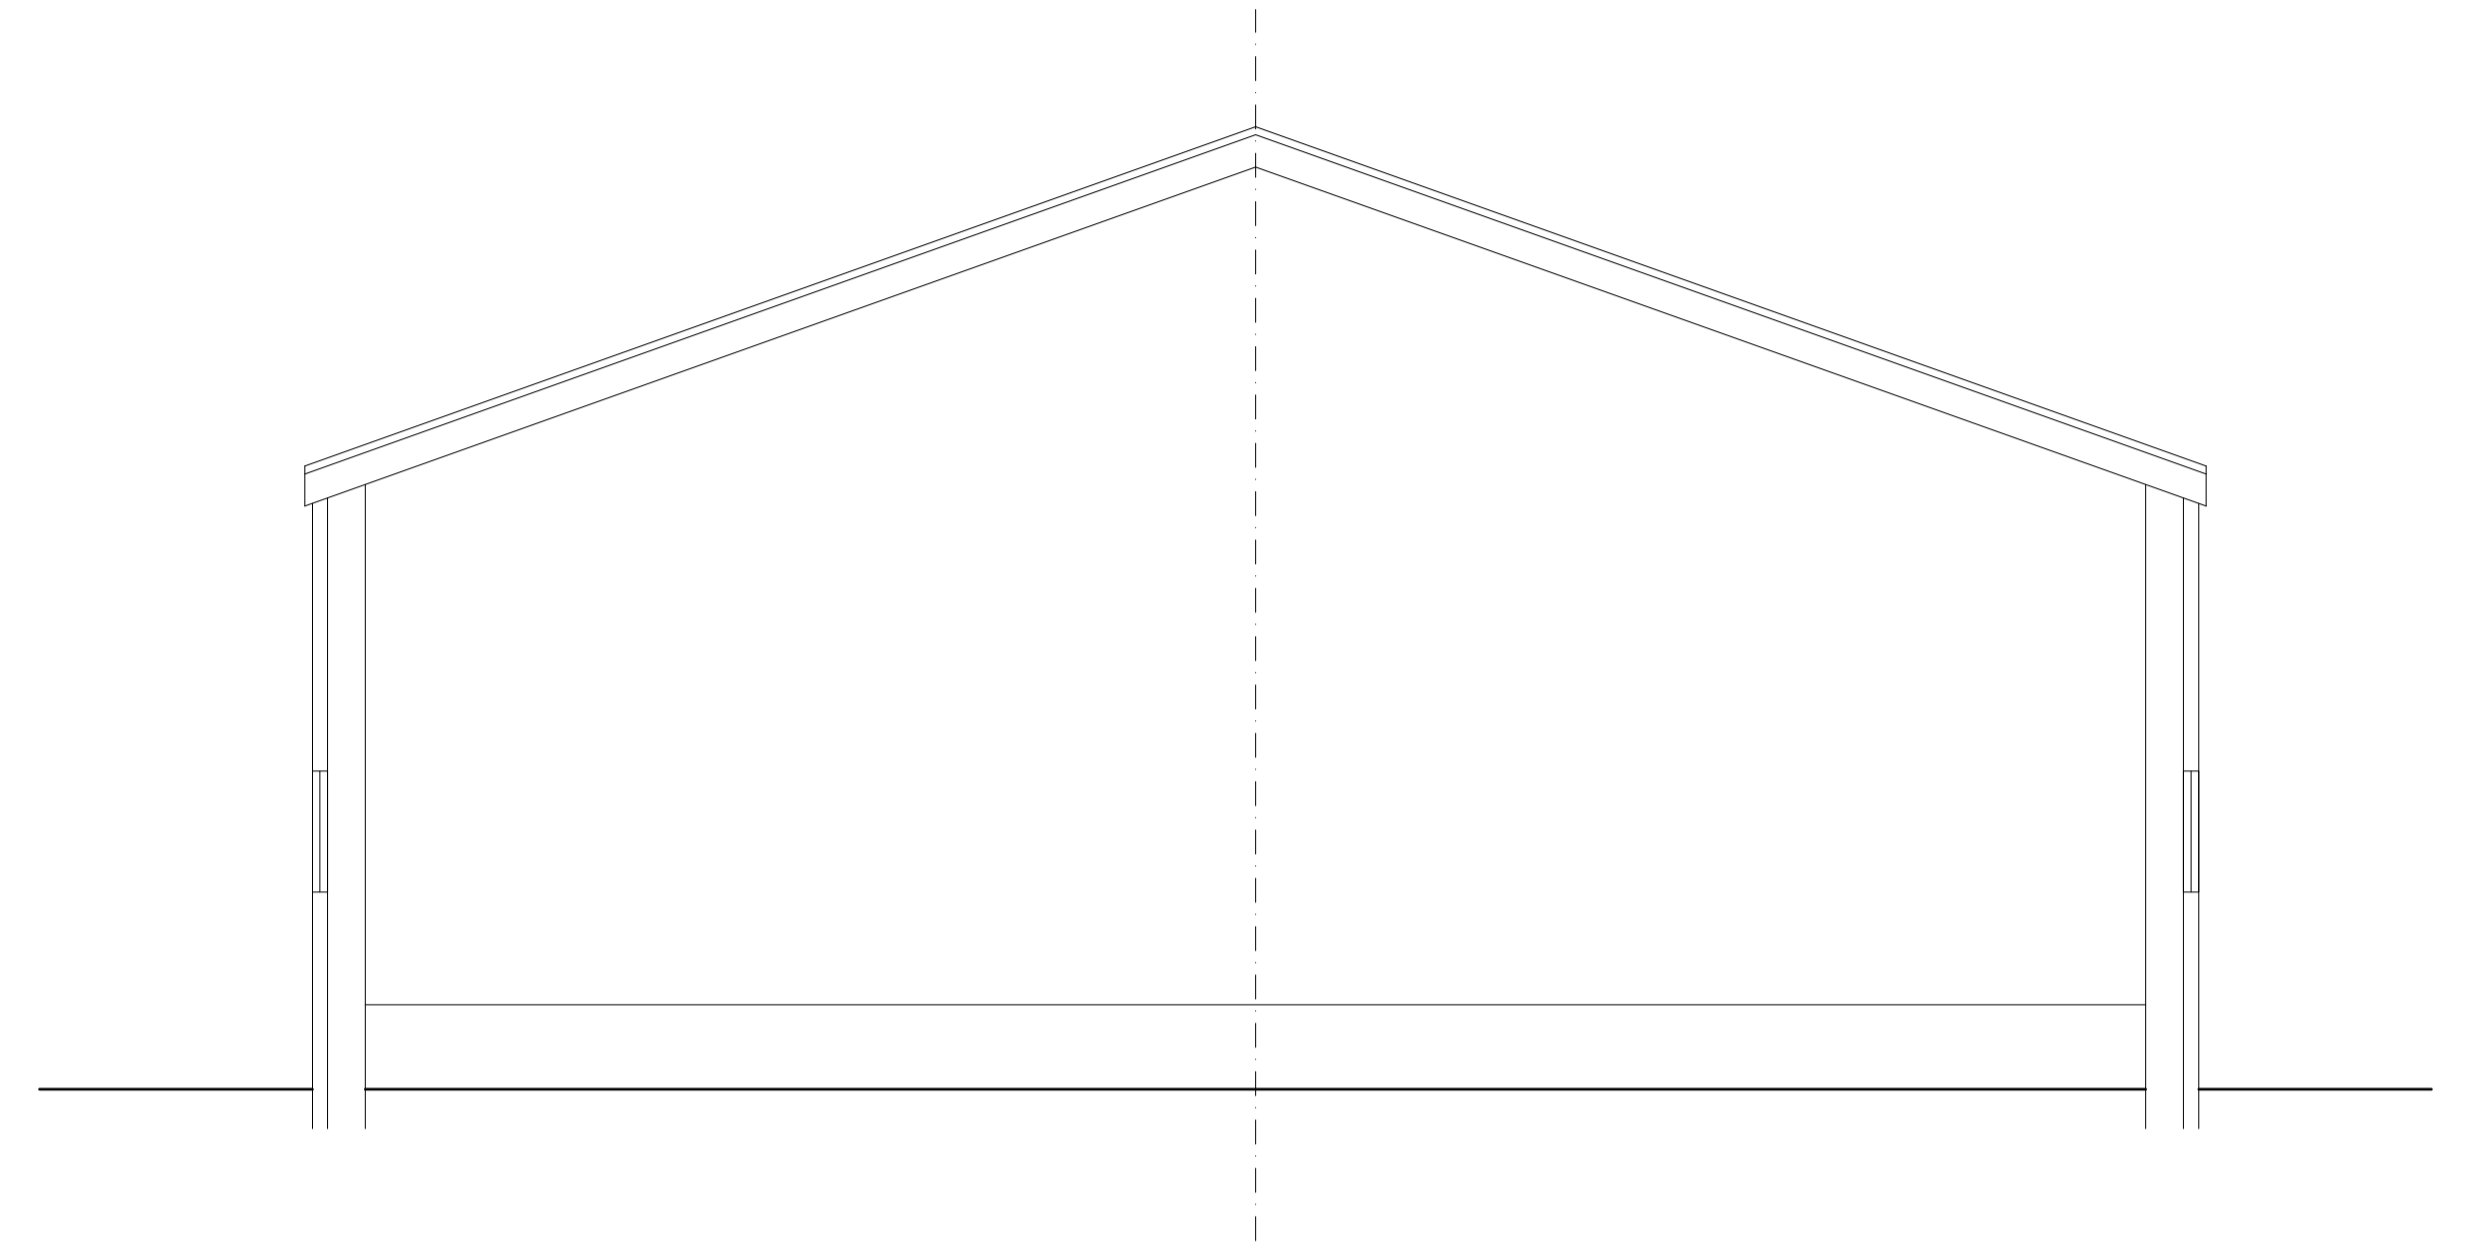

EXISTING SECTION A-A 1:50

REV	DESCRIPTION	DATE
TITLE: EXISTING FLOOR PLANS		
PROJECT: BARN ADJACENT TO COBBOLD, WEST STREET, WALSHAM LE WILLOWS, SUFFOLK IP31 3AP		
CLIENT: MR & MRS LONG		
SCALE: 1:50@A1	DATE: NOV 2023	
STATUS: PLANNING	DRAWN: JS	
JOB NO: 1680	DRAWING NO: 02	

# Barn Conversion, West Street, Walsham Le Willows - Existing Floor Plan

Box  
Valley



Architectural Design  
www.boxvalleydesign.com  
13 Gallows Hill, Hadleigh, Suffolk, IP7 6DD  
office@boxvalleydesign.com  
07950 582730

Do not scale from drawings. Work to figured dimensions only.

