

**Symbol Key:**


- Boundary line
- - - Demolished
- - - Details above



**Proposed Ground Floor Plan**

Scale 1:50


Area ca. 37.26 m<sup>2</sup>

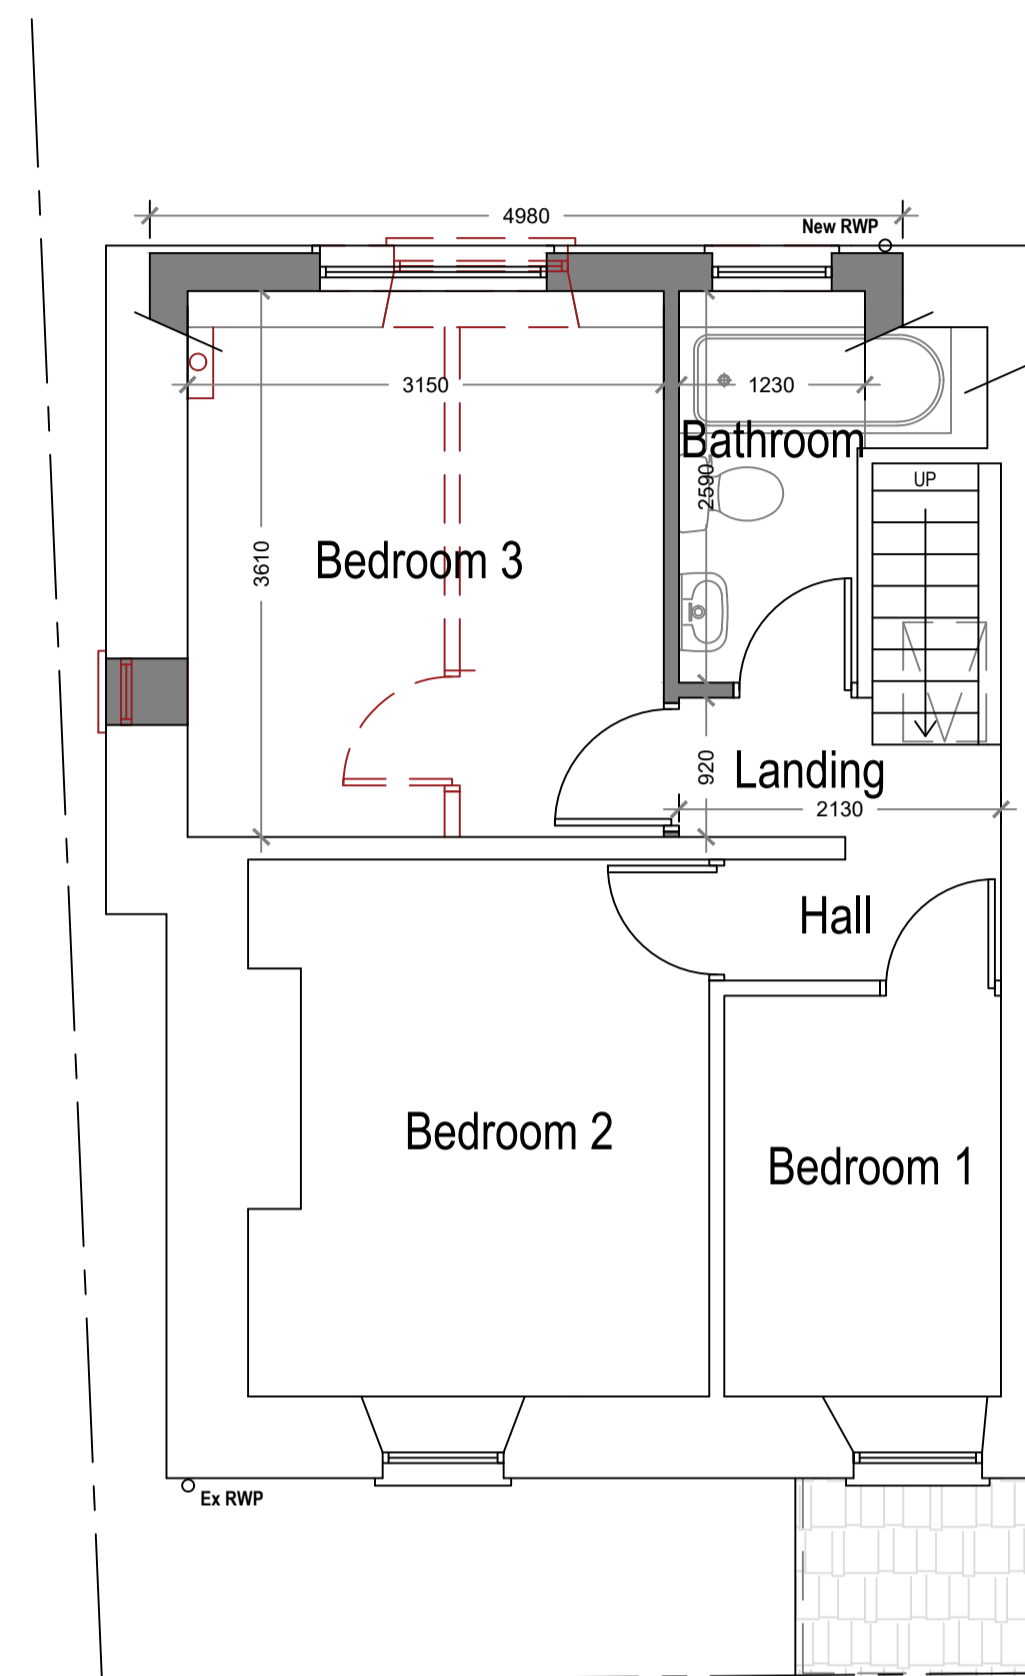

**Proposed Loft Plan**



Scale 1:50

Area ca. 37.57 m<sup>2</sup>  
Additional Area: 6.89m<sup>2</sup>

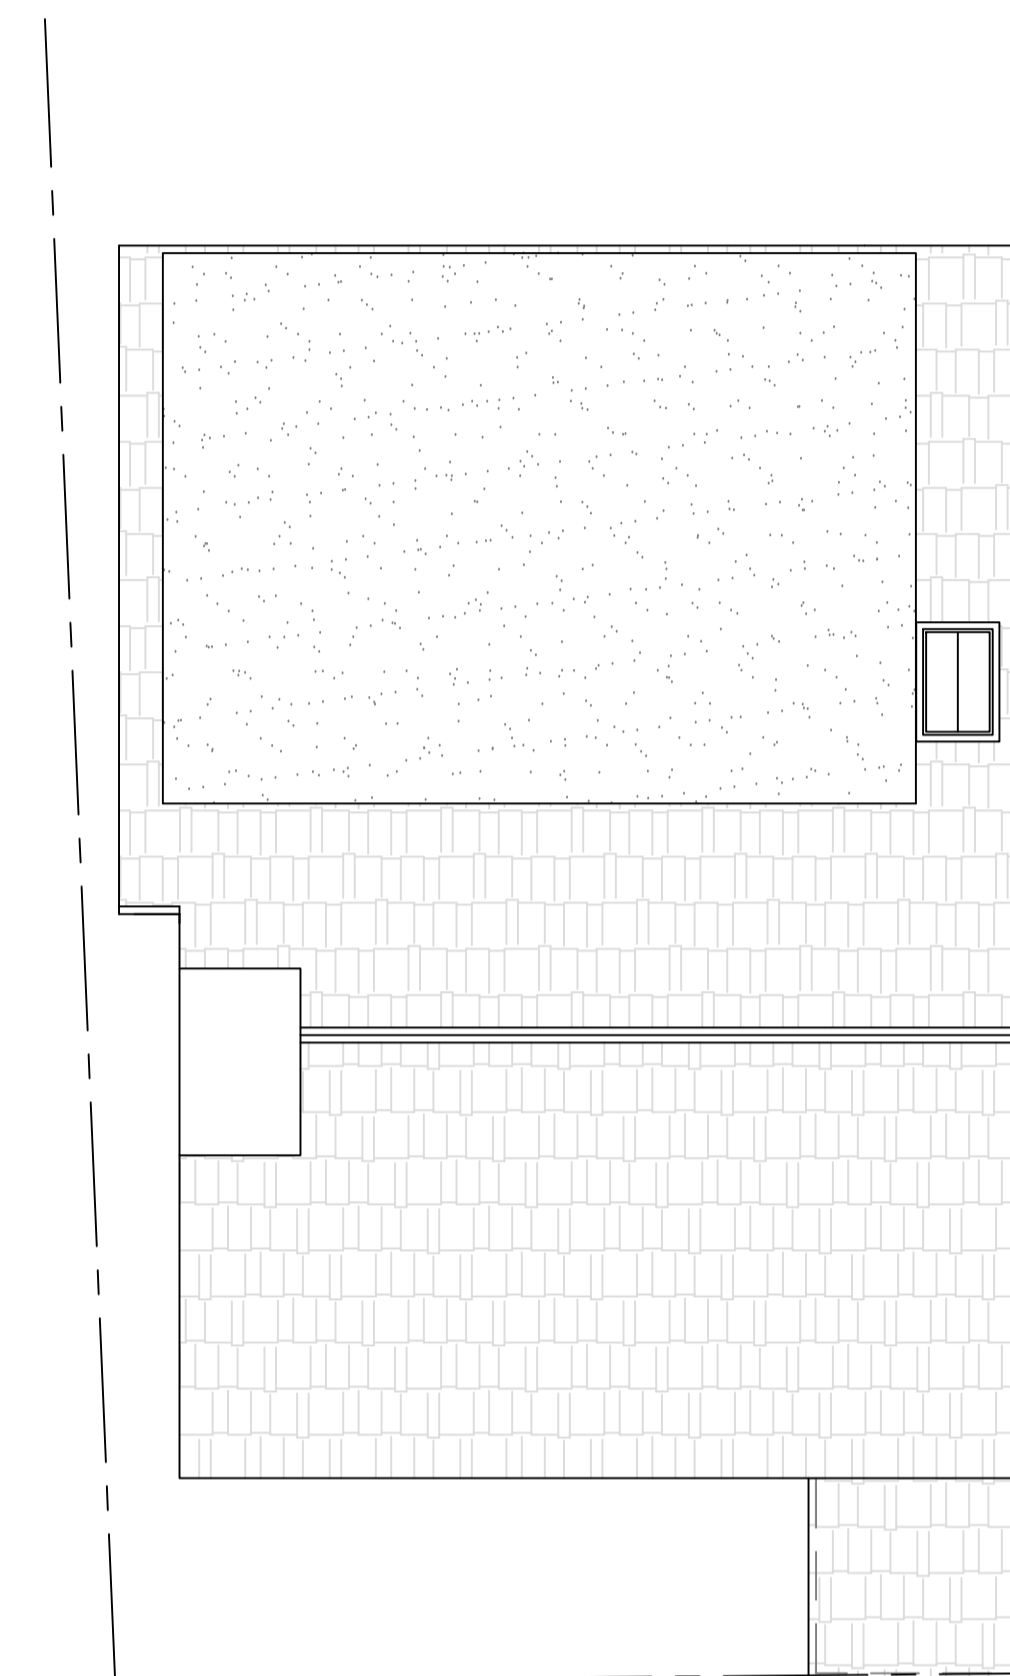

**Proposed Roof Plan**

Scale 1:50

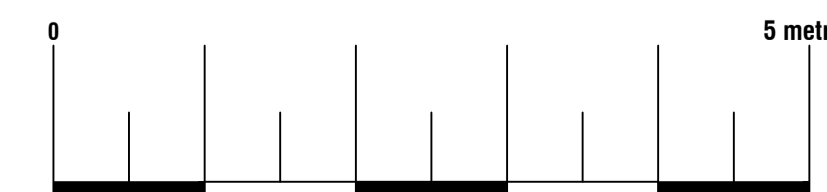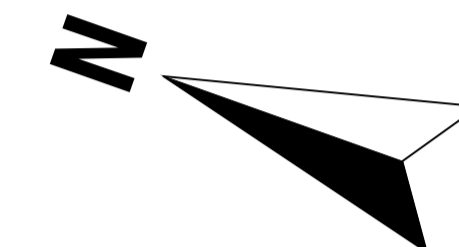

**Arkiplan**

74 Cardiff Road, CF15 7QE • Enquiries@ArkiPlan.co.uk

<b>Site</b>	3 Windmill Lane Launceston PL15 9AU	<b>Date</b>	05.10.2023
		<b>Sheet</b>	23-1520 D03 REV 1
		<b>Job</b>	Loft Conversion
		<b>Scale</b>	As Shown@A1
<b>Title Number</b>	CL349187	<b>Title</b>	As Shown