







**Existing Ground Floor Plan**  
 Scale 1:50  
 Area ca. 37.26 m<sup>2</sup>

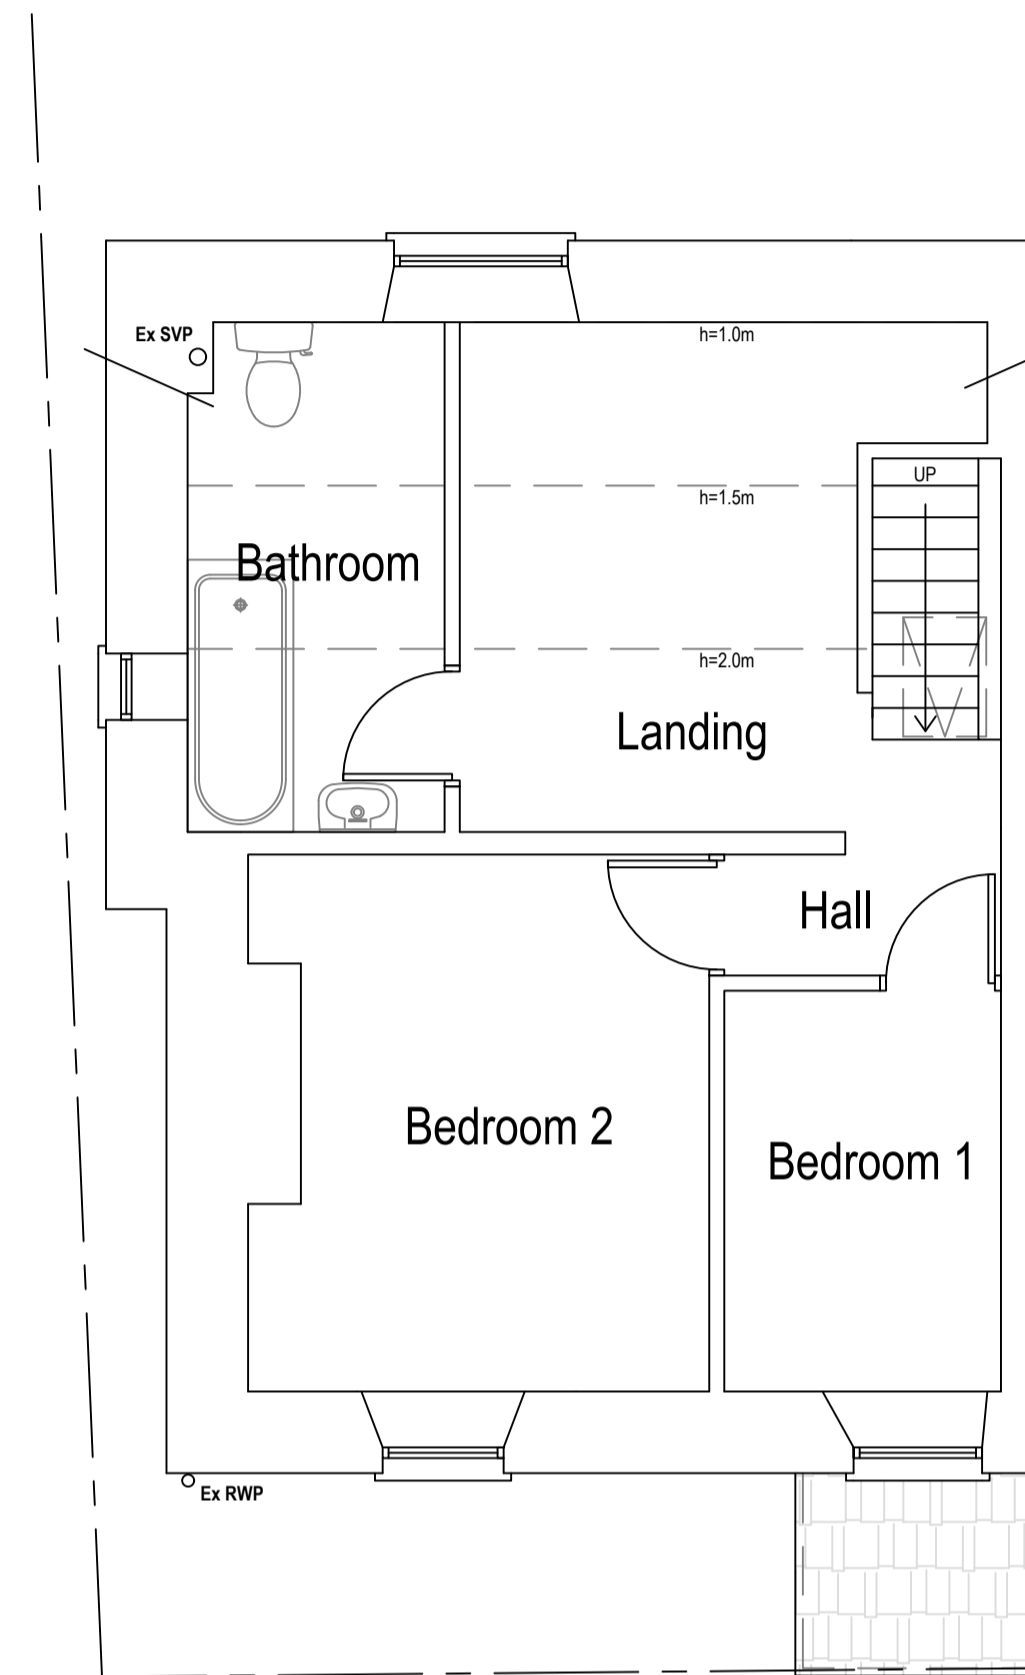

**Existing Loft Plan**  
 Scale 1:50  
 Area ca. 30.68 m<sup>2</sup>

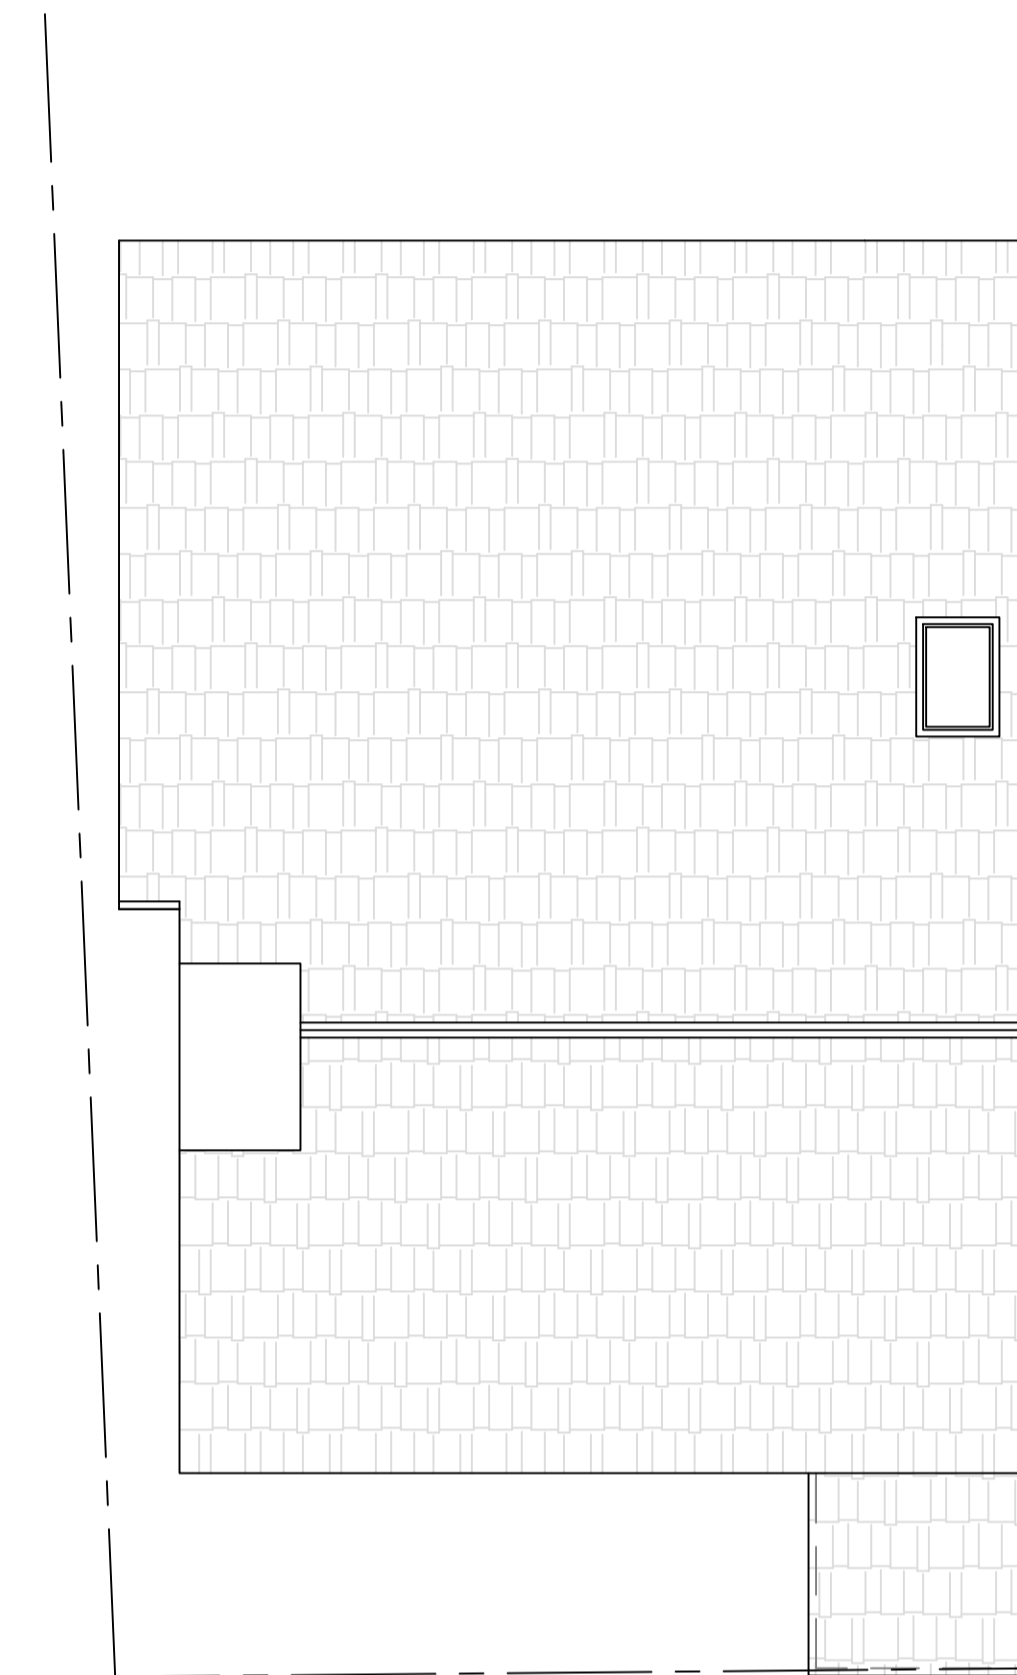

**Existing Roof Plan**  
 Scale 1:50

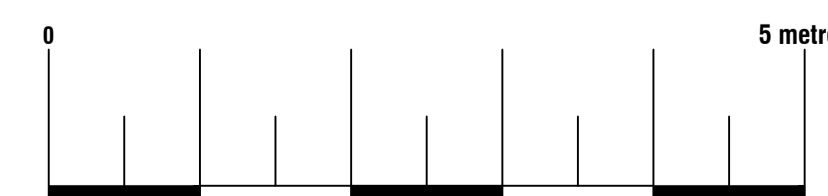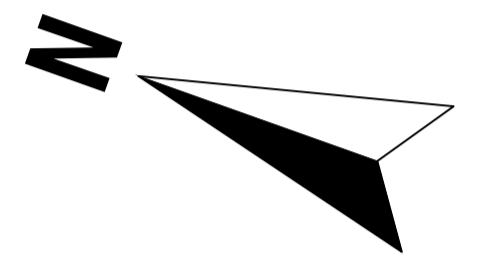

**Arkiplan**  
 74 Cardiff Road, CF15 7QE • Enquiries@ArkiPlan.co.uk

<b>Site</b>	3 Windmill Lane Launceston PL15 9AU	<b>Date</b>	05.10.2023
		<b>Sheet</b>	23-1520 D02 REV 1
		<b>Job</b>	Loft Conversion
		<b>Scale</b>	As Shown@A1
<b>Title Number</b>	CL349187	<b>Title</b>	As Shown