




Existing West Elevation
Scale 1:50

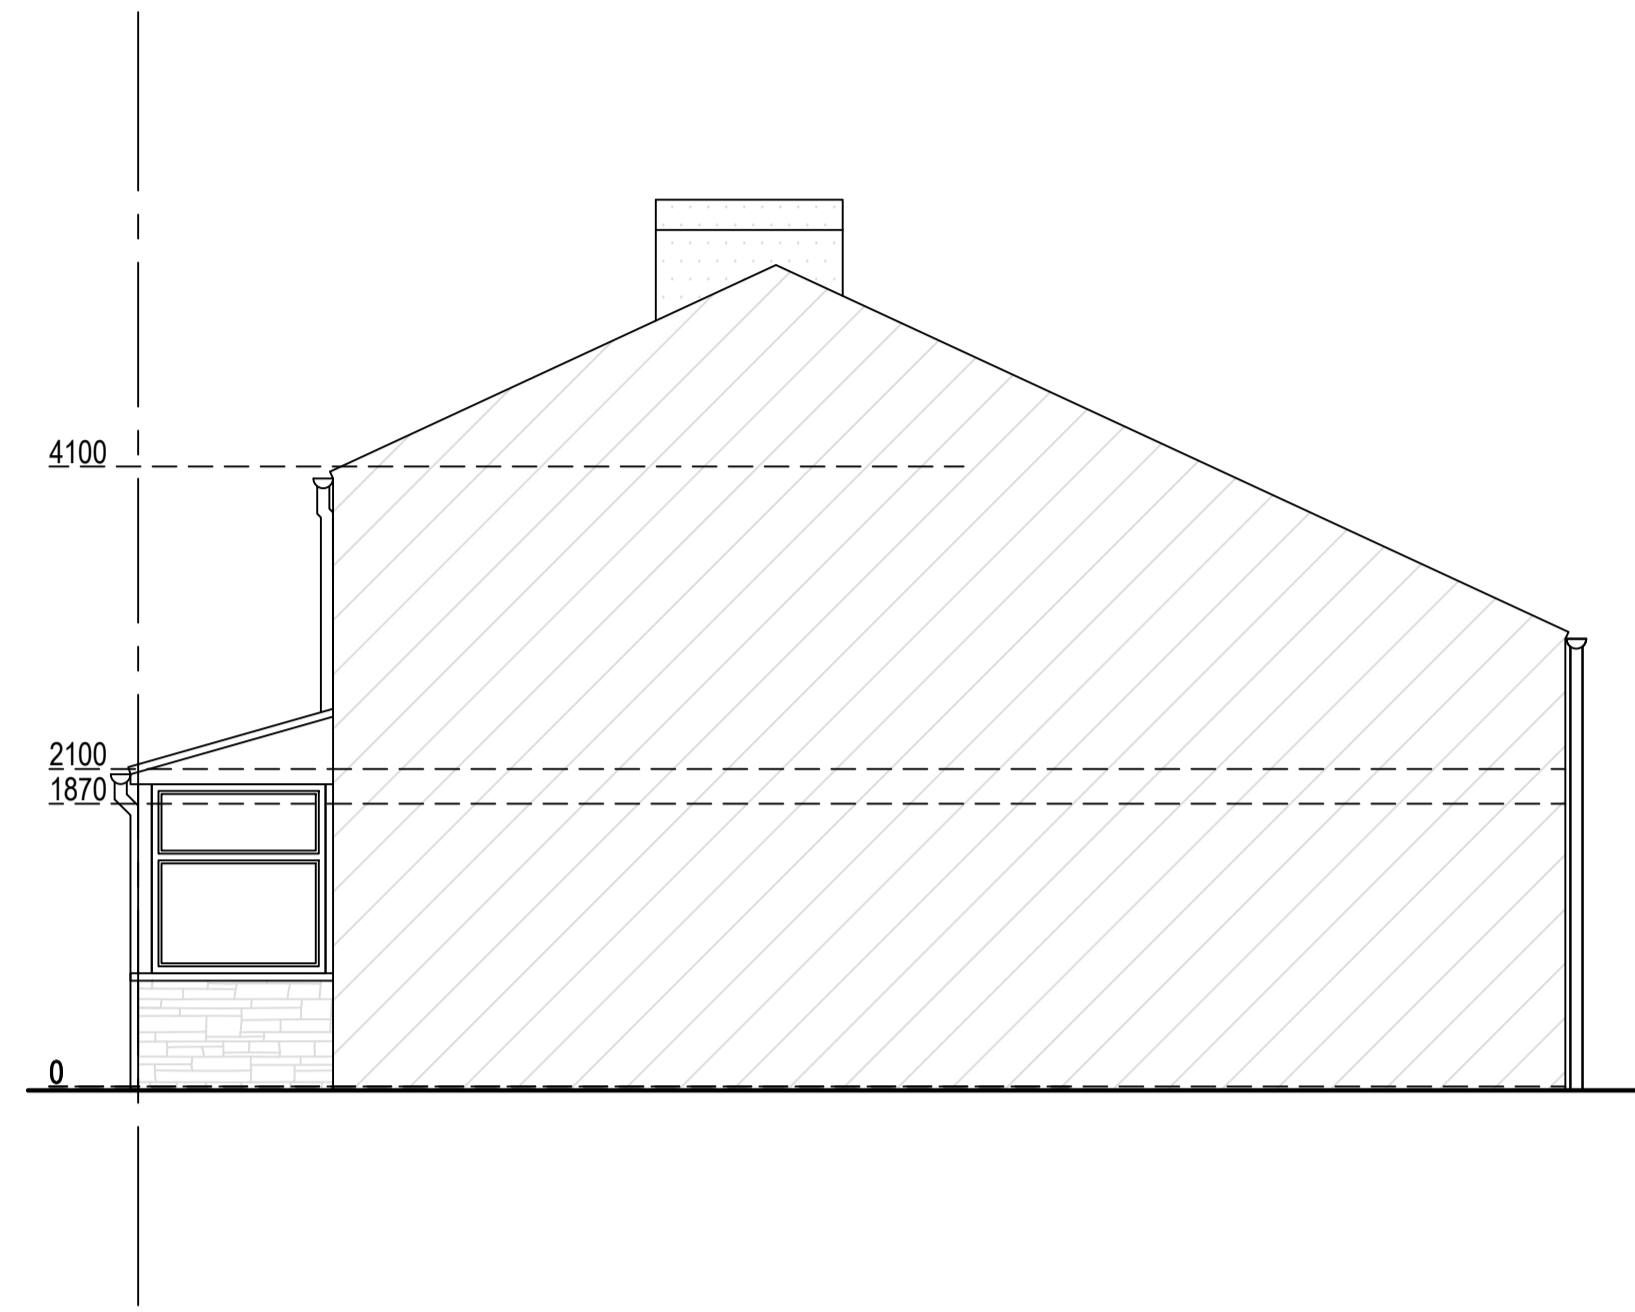


Existing South Elevation
Scale 1:50

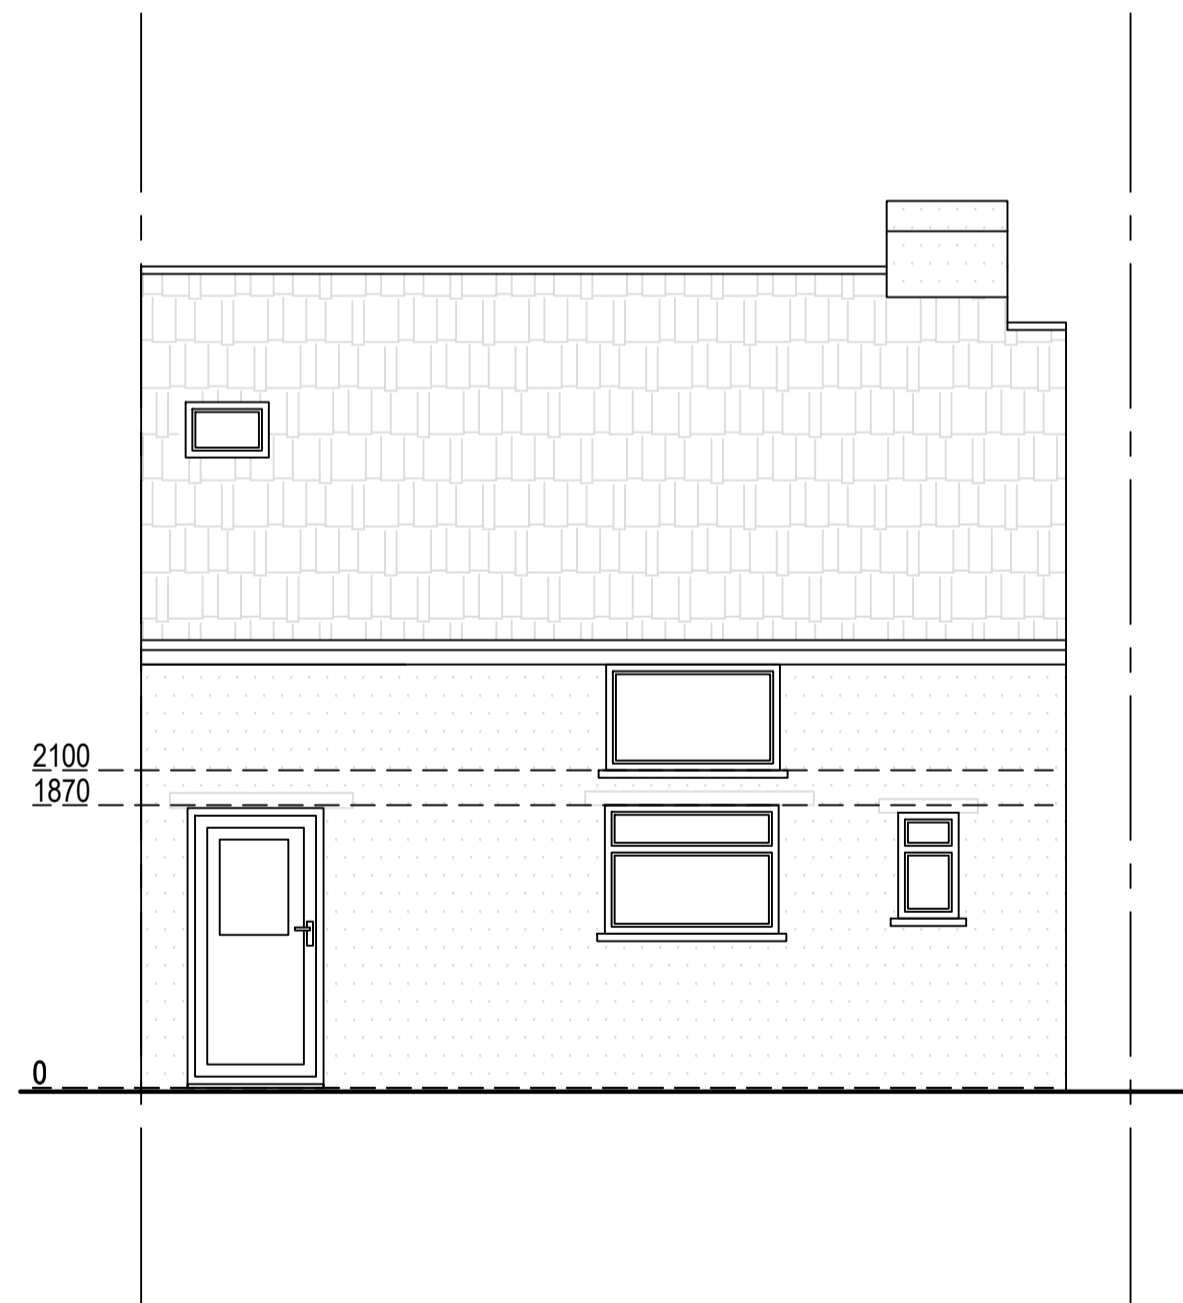

Existing East Elevation
Scale 1:50

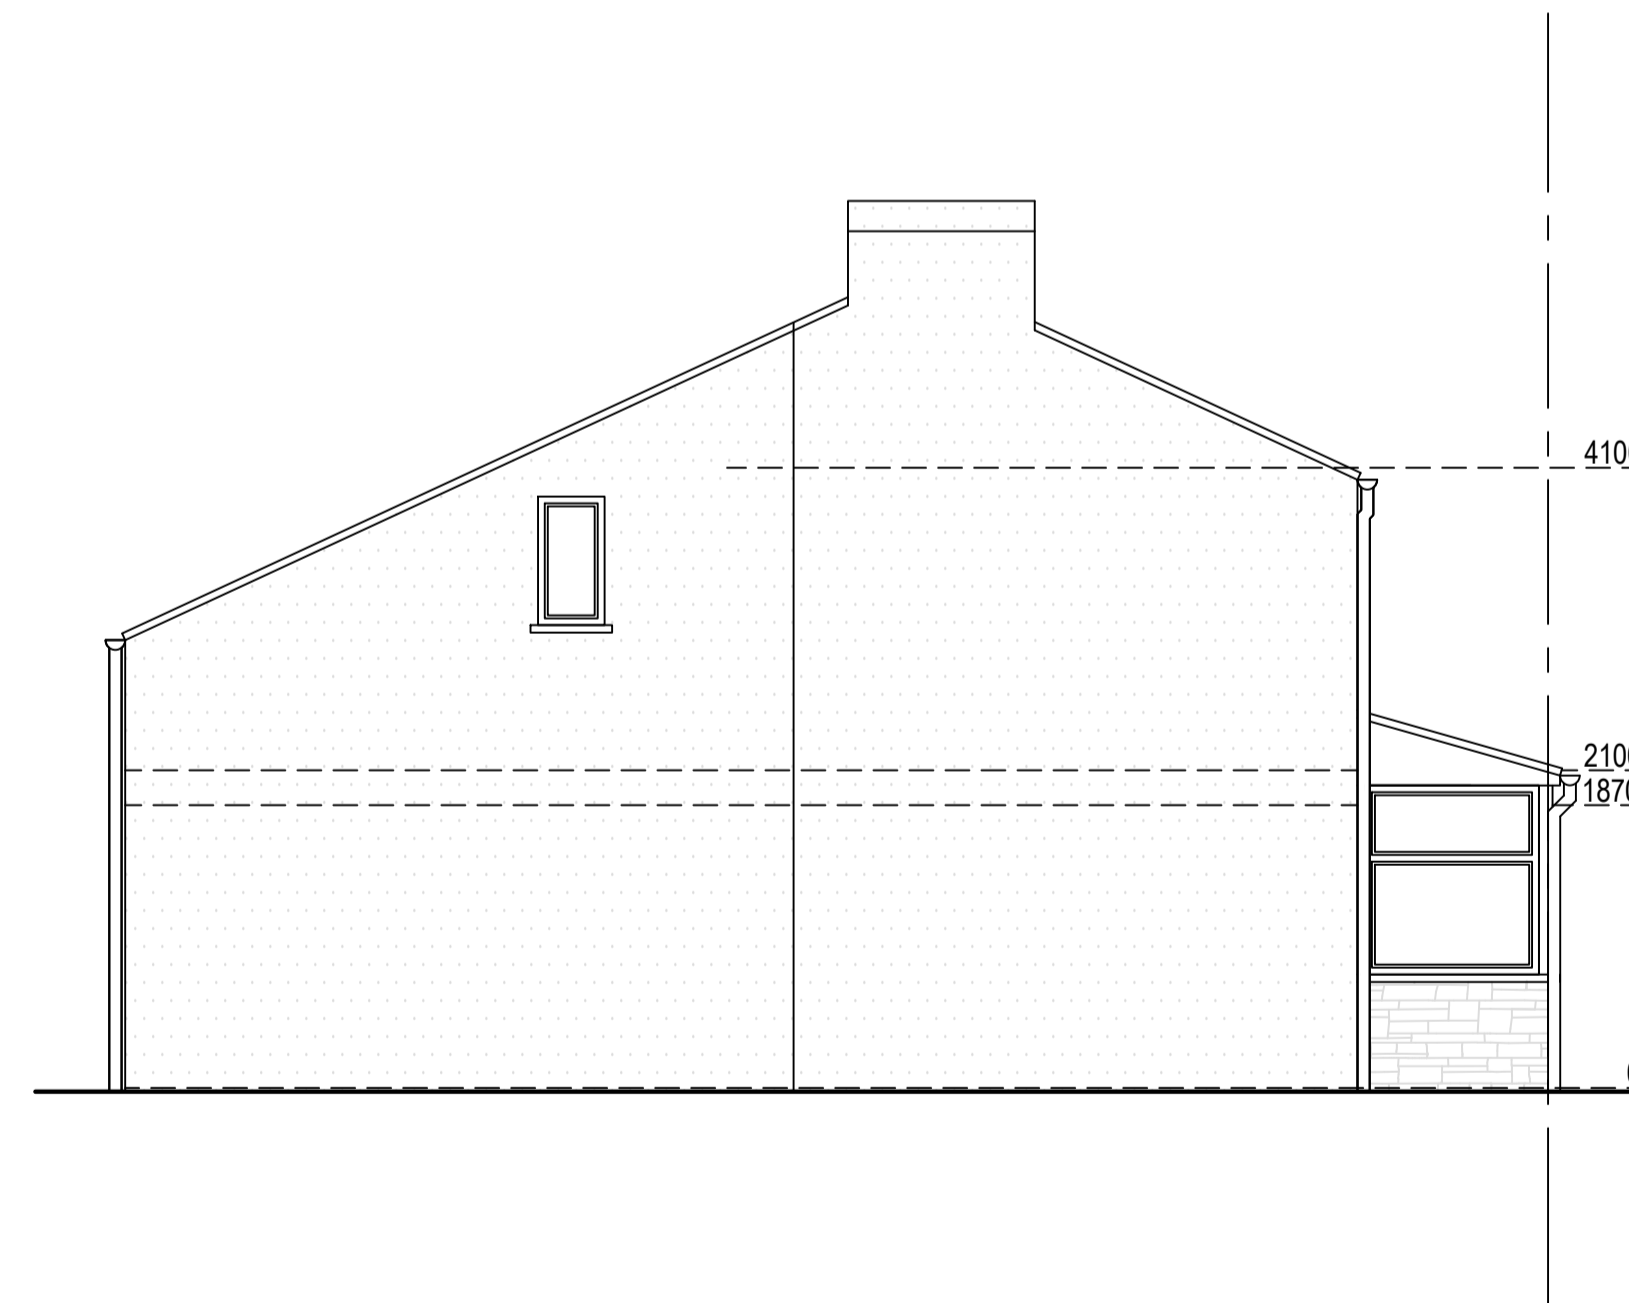

Existing North Elevation
Scale 1:50

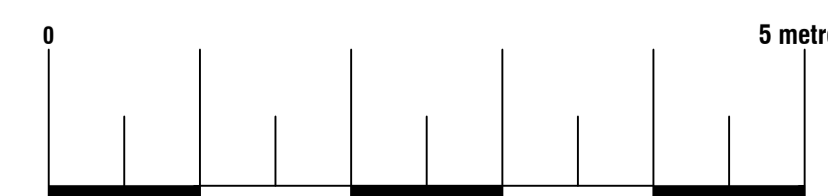

Arkiplan
74 Cardiff Road, CF15 7QE • Enquiries@ArkiPlan.co.uk

Site	3 Windmill Lane Launceston PL15 9AU	Date	05.10.2023
		Sheet	23-1520 D04 REV 1
		Job	Loft Conversion
Title Number	CL349187	Scale	As Shown@A1
		Title	As Shown