
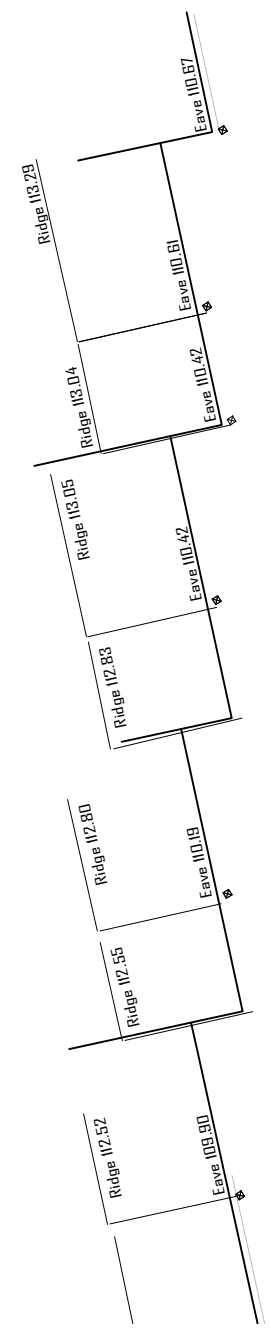
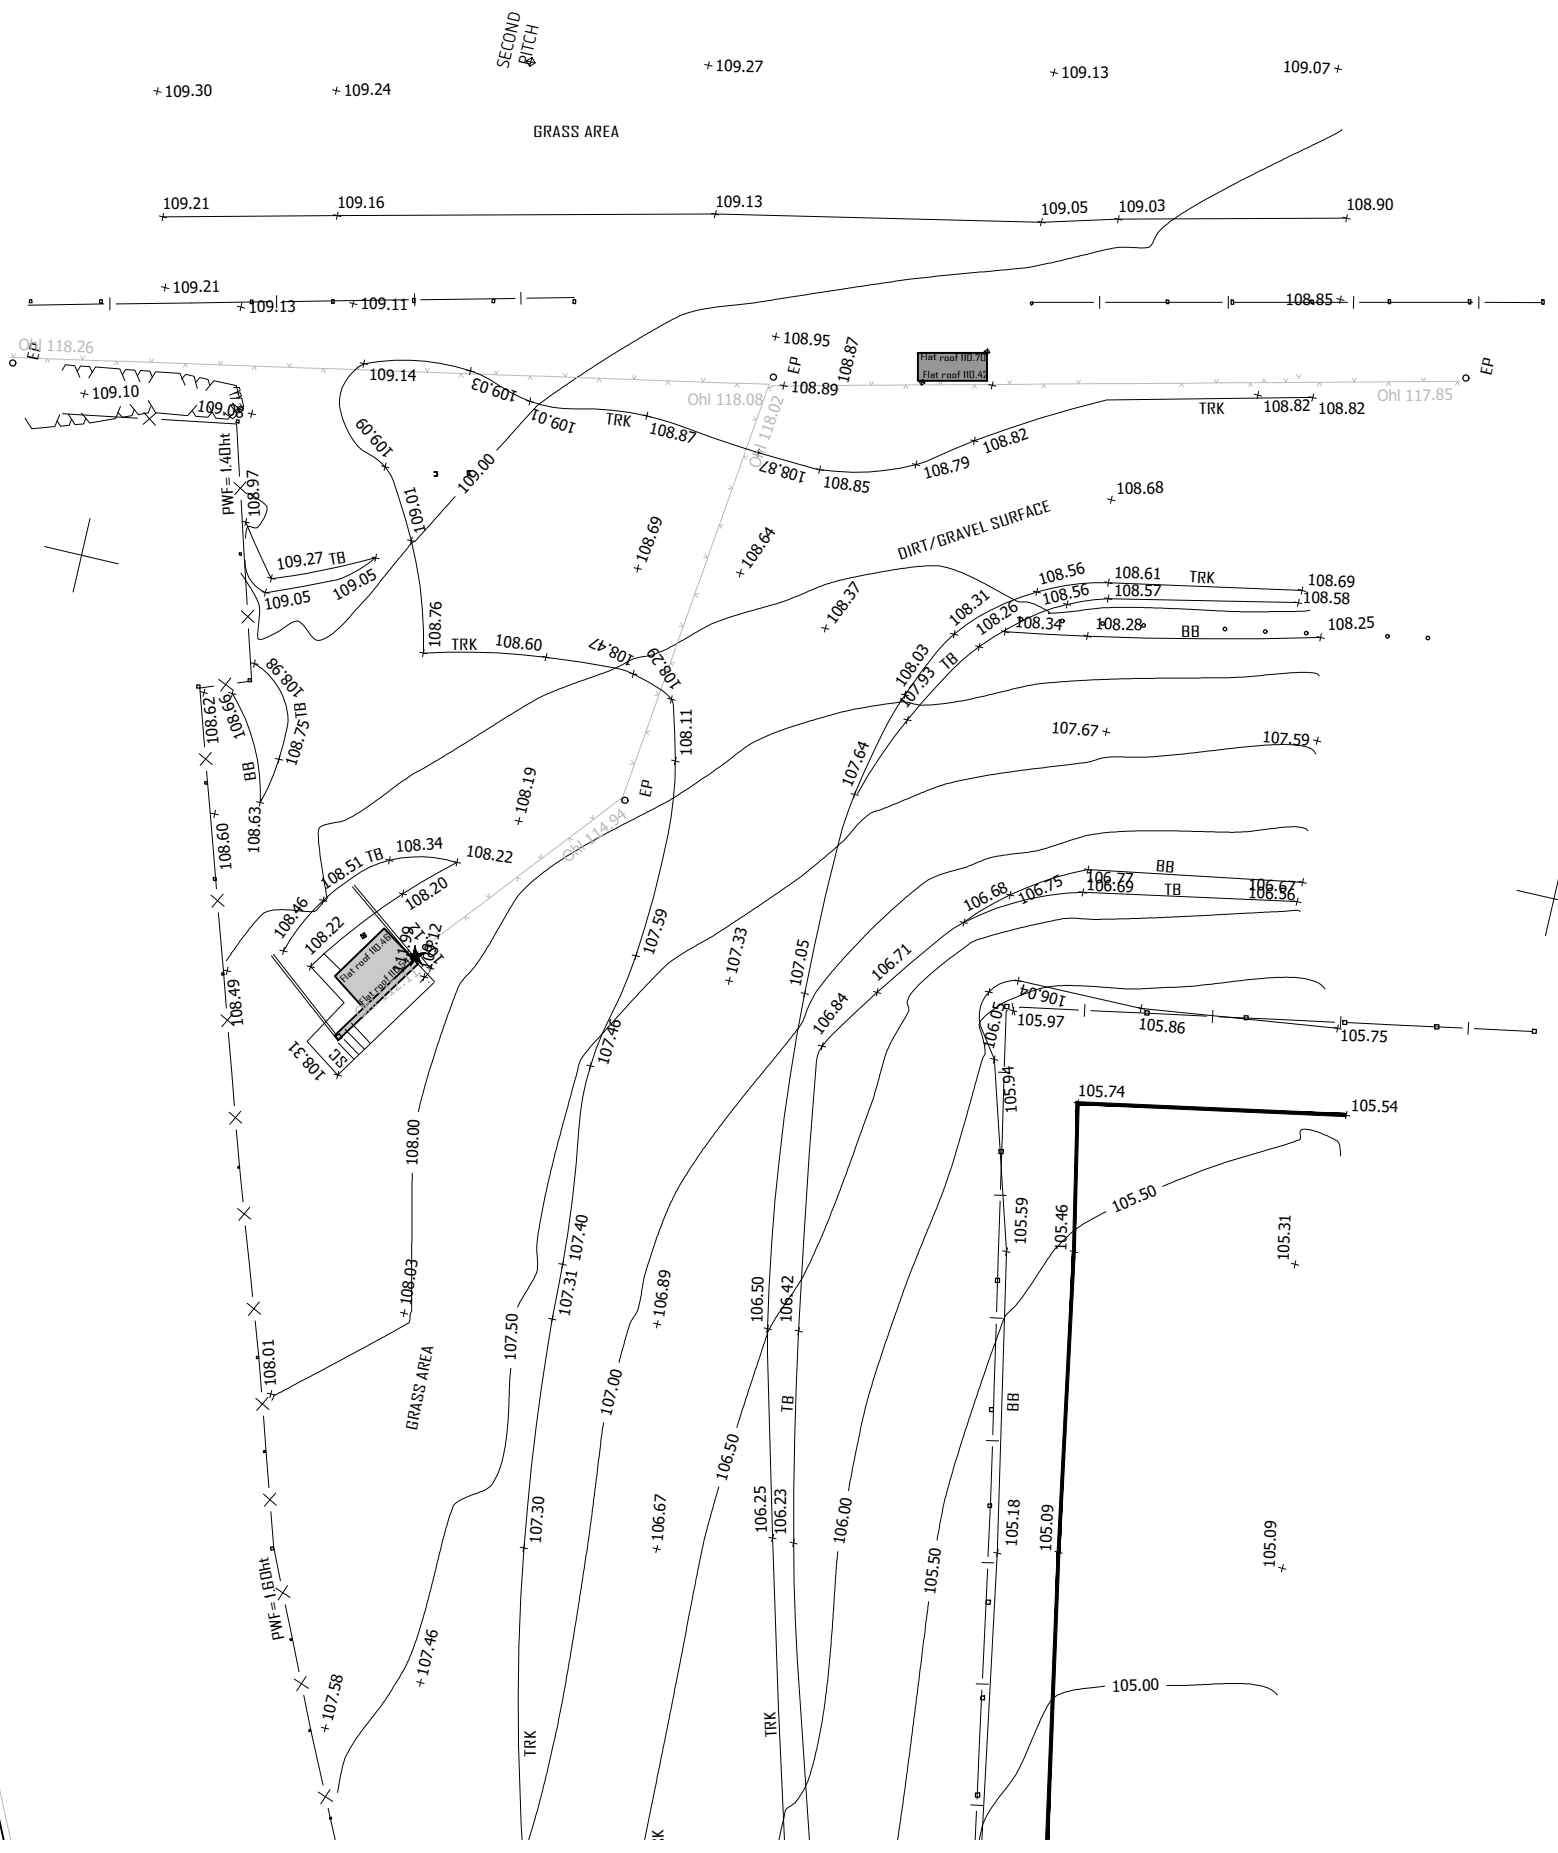


CONTRACTORS MUST CHECK ALL DIMENSIONS AND ONLY WORK FROM FIGURED DIMENSIONS - DISCREPANCIES MUST BE REPORTED IMMEDIATELY TO THE ARCHITECT TO AWAIT INSTRUCTIONS BEFORE PROCEEDING

IF IN DOUBT - ASK

DATE: REVISION:

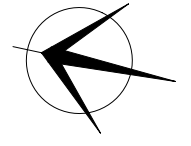

# EXISTING TOPOGRAPHIC SITE PLAN

 BEN WHITE ARCHITECTURE LIMITED  
T: 01872 858865 E: info@benwhitearchitecture.co.uk  
www.benwhitearchitecture.co.uk

PROJECT TITLE:  
NEW FACILITIES  
REDRUTH RUGBY CLUB  
REDRUTH

DRAWING STATUS:  
**PLANNING**  
SCALE: @ A3

DATE:  
DEC 2022  
DRAWN: AP/BW

PROJECT NO.: STAGE: DRAWING NO.: REVISION:  
**21124.3.0004** -