


CONTRACTORS MUST CHECK ALL DIMENSIONS AND ONLY WORK FROM FIGURED DIMENSIONS - DISCREPANCIES MUST BE REPORTED IMMEDIATELY TO THE ARCHITECT TO AVOID INSTRUCTIONS BEFORE PROCEEDING

**IF IN DOUBT - ASK**

DATE: 10/2022 REVISION: 1

Bosfennerth

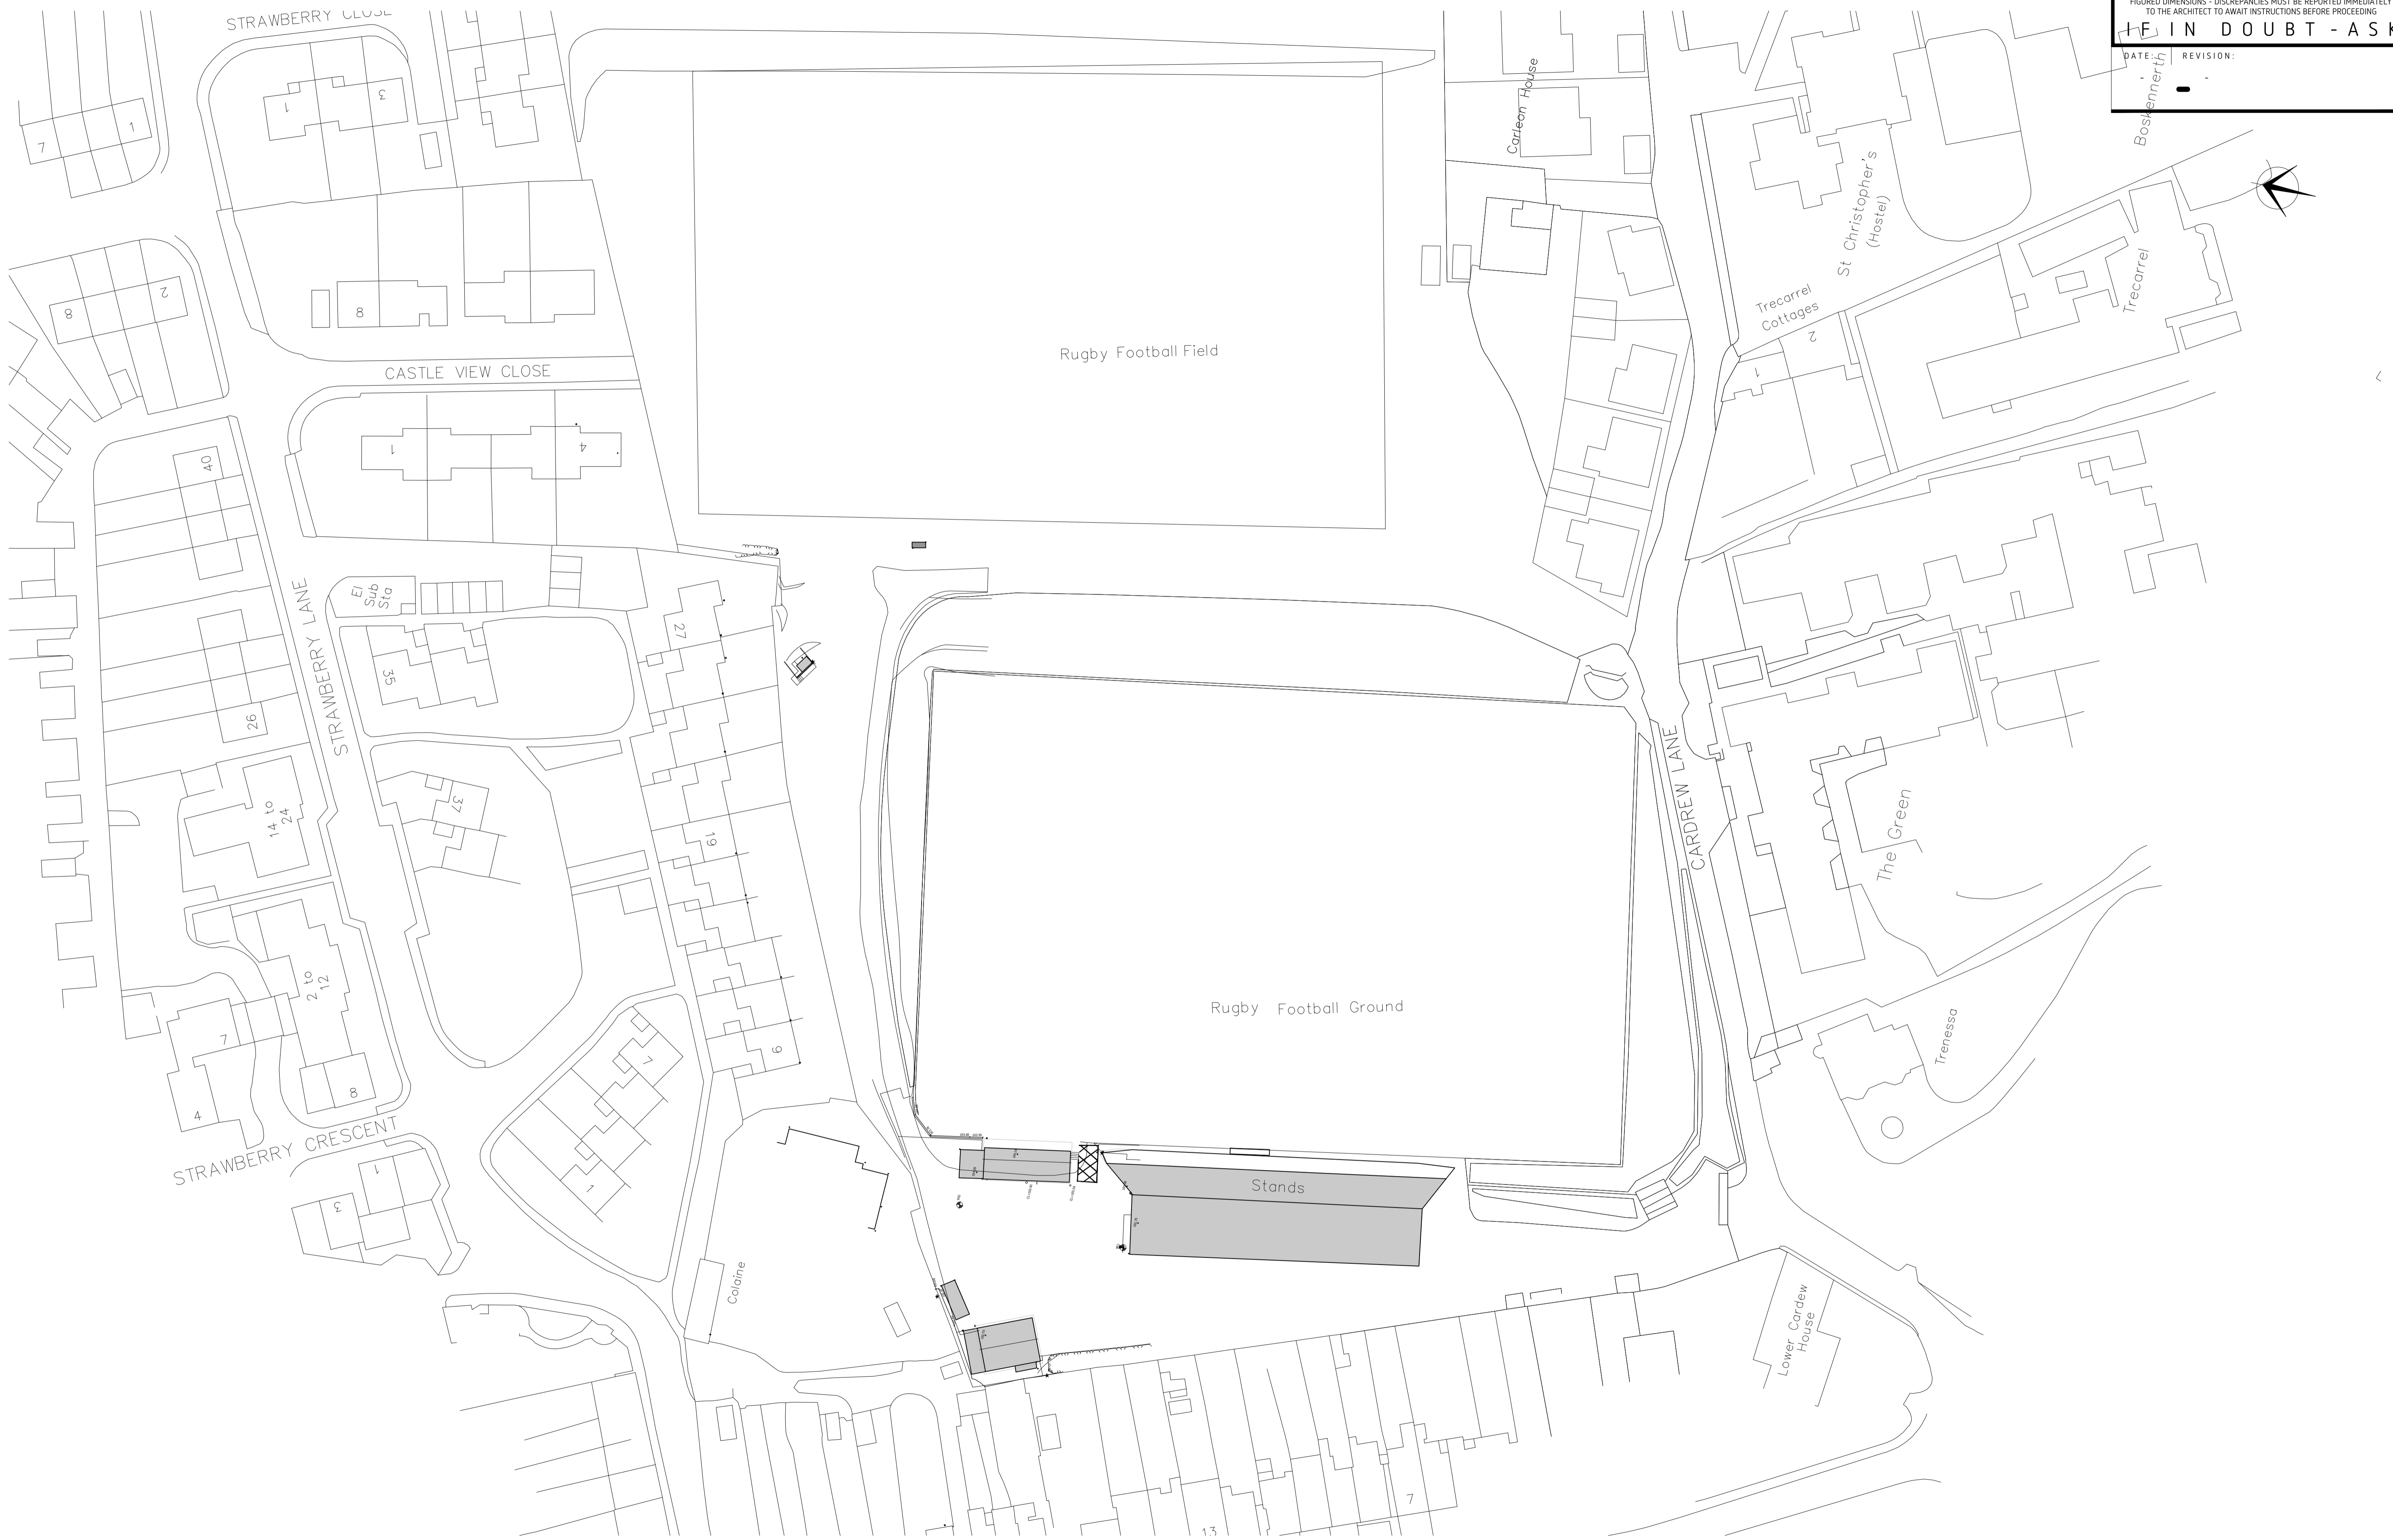

0 10 20 30 40 50 60 70 80 90 100  
1:500 @ A1 - SCALE IN METRES (SCALE 1:1000 @ A3)

# EXISTING SITE PLAN

 **BEN WHITE ARCHITECTURE LIMITED**  
T: 01872 858865 E: info@benwhitearchitecture.co.uk  
www.benwhitearchitecture.co.uk

PROJECT TITLE:  
NEW FACILITIES  
REDRUTH RUGBY CLUB  
REDRUTH

DRAWING STATUS:  
**PLANNING**  
SCALE: @ A1

DATE:  
OCT 2022  
DRAWN: BW/AP

PROJECT NO.:  
**21124.3.0002**

STAGE:  
DRAWING NO.:  
REVISION:  
**-**