


Do not scale from this drawing except for planning purposes  
Only figured dimensions are to be used  
Report any discrepancies to the Architect  
If in doubt ask

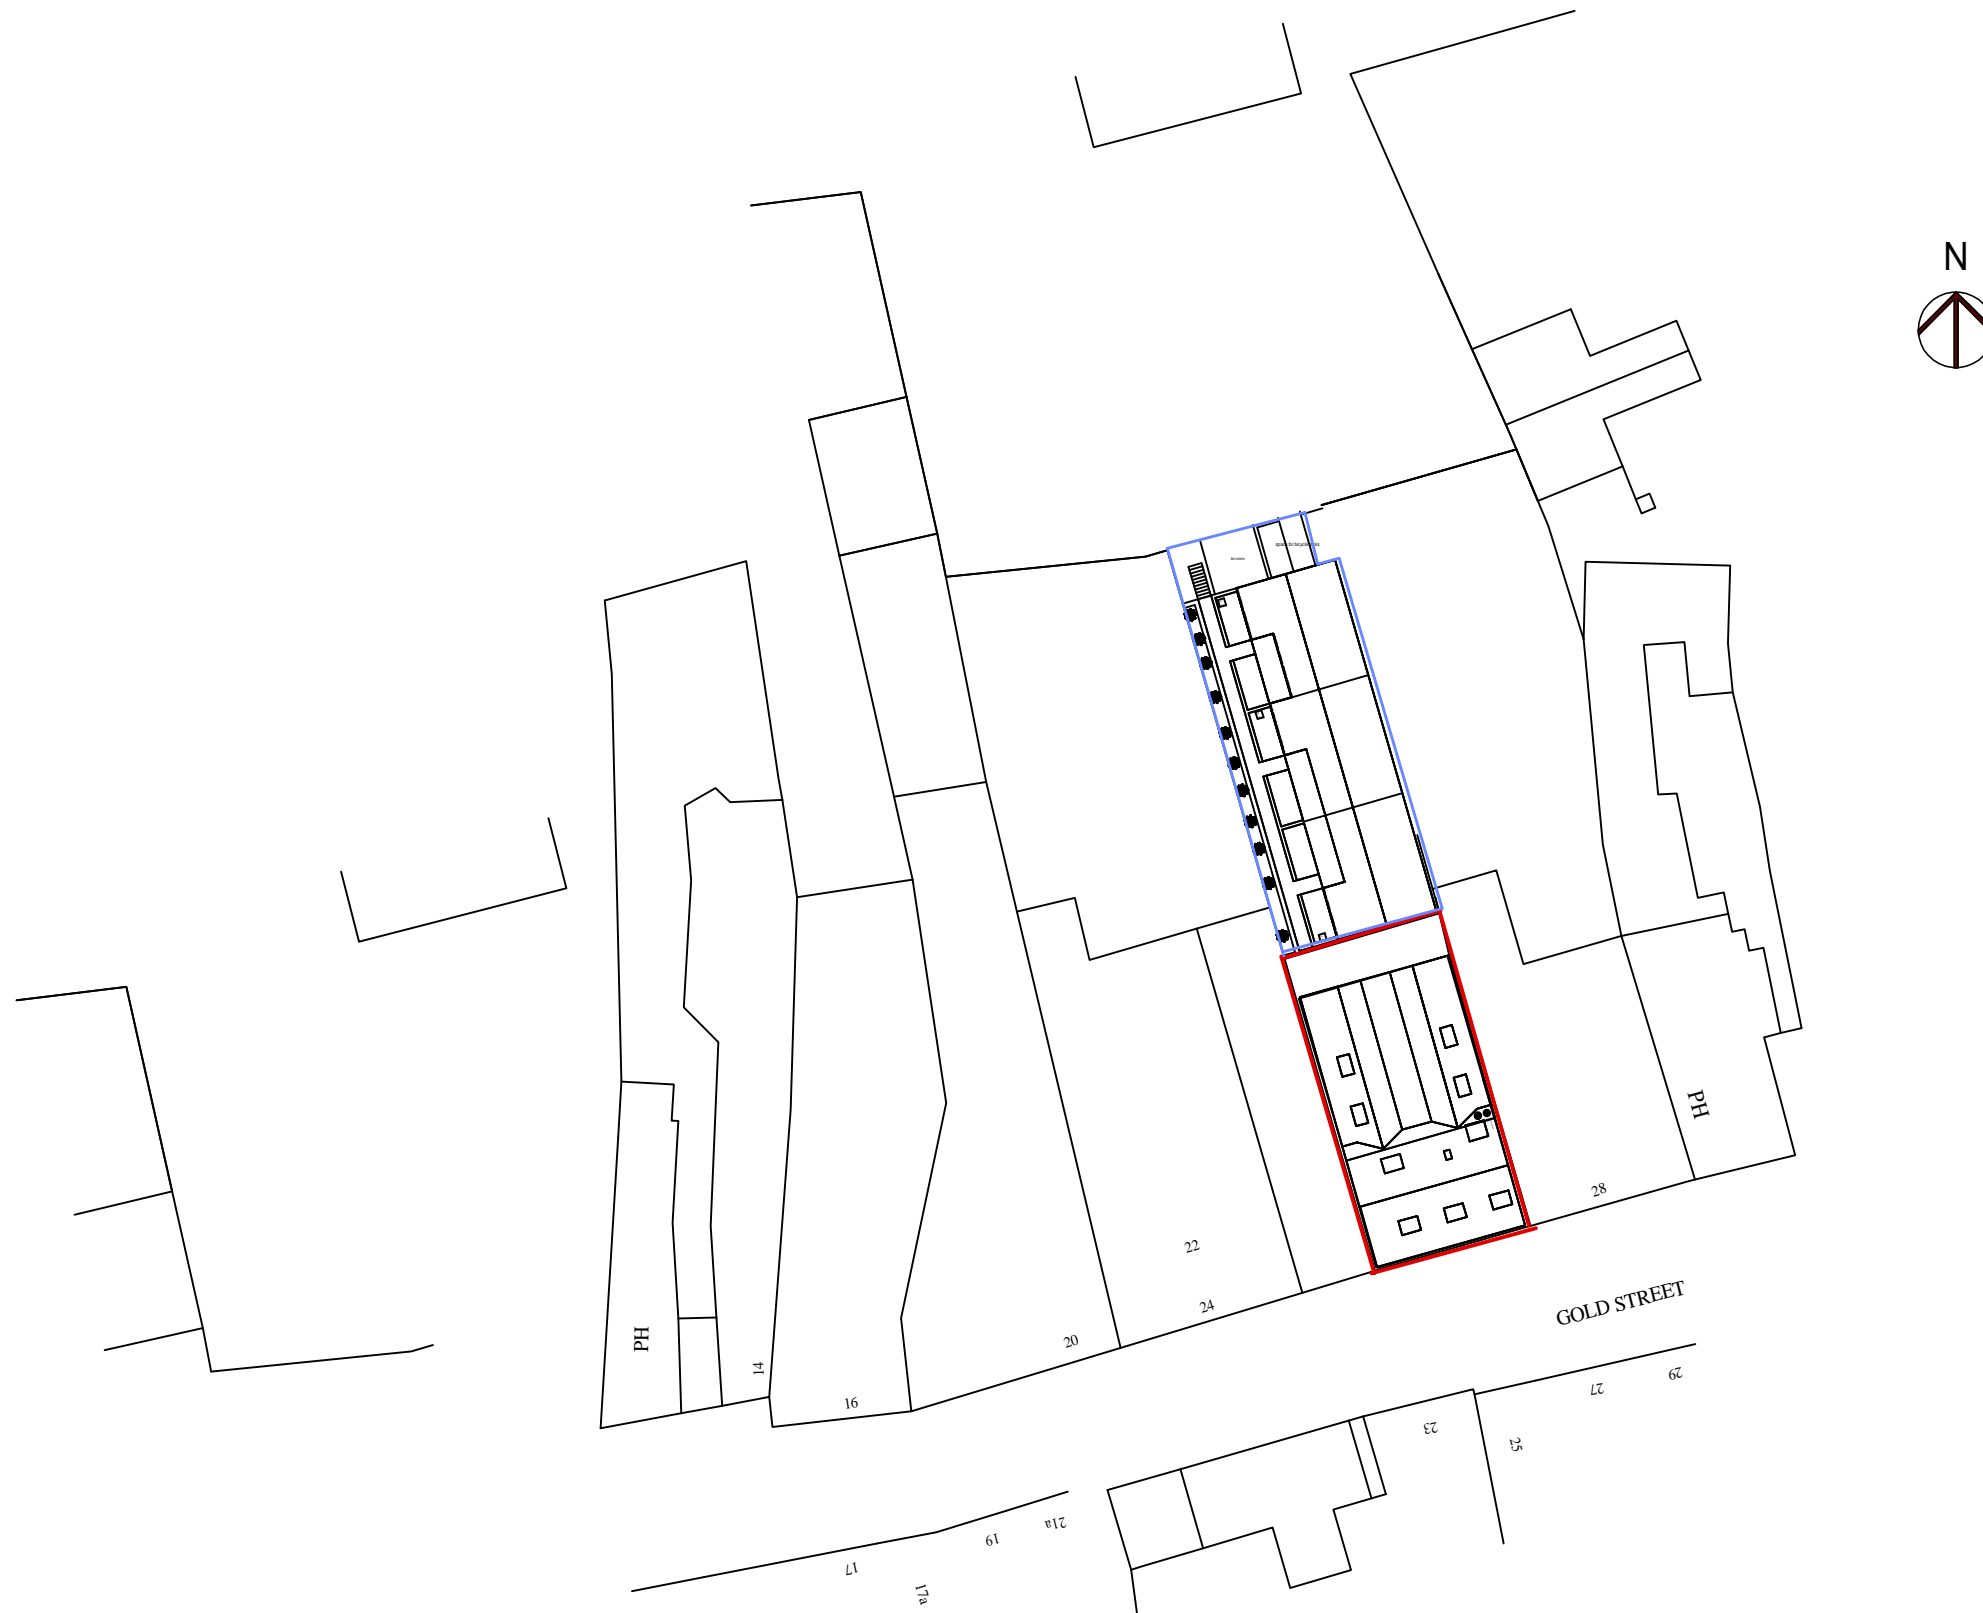

**Robin Jones Architectural Consultant**  
68 Countess Wear Road  
EXETER EX2 6LR  
07836 723578  
E Mail [robincjones1@outlook.com](mailto:robincjones1@outlook.com)

Project 26 Gold Street Tiverton  
Drawing Site plan  
Scale 1:500  
Number 1050-2A

This drawing is copyright